



Office of the Chicago City
Clerk



SO2011-8203

Office of the City Clerk

City Council Document Tracking Sheet

Meeting Date:		10/5/2011
Sponsor(s):	☺	Foulkes, Toni (15)
Type:		Ordinance
Title:		Grant(s) of Privilege in Public Way for NeighborSpace
Committee(s) Assignment:		Committee on Transportation and Public Way

15

ORDINANCE
NEIGHBORSPACE
Acct. No. 265855 - 6
Permit No. 1098039

Be It Ordained by the City Council of the City of Chicago:

NeighborSpace

SECTION 1. Permission and authority are hereby given and granted to NEIGHBORSPACE, upon the terms and subject to the conditions of this ordinance to construct, install, maintain and use one (1) Landscaping(s) on the public right-of-way for beautification purposes adjacent to its premises known as 5831-45 S. Wolcott Ave..

Said Landscaping(s) at Public Alley measure(s):

One (1) at one hundred forty-nine (149) feet in length, and sixteen (16) feet in width for a total of two thousand three hundred eighty-four (2384) square feet.

The location of said privilege shall be as shown on prints kept on file with the Department of Business Affairs and Consumer Protection and the Office of the City Clerk.

Said privilege shall be constructed in accordance with plans and specifications approved by the Department of Planning and Development and Department of Transportation (Division of Project Development).

This grant of privilege in the public way shall be subject to the provisions of Section 10-28-015 and all other required provisions of the Municipal Code of Chicago.

The grantee shall pay to the City of Chicago as compensation for the privilege #1098039 herein granted the sum of zero (\$.00) per annum in advance.


A 25% penalty will be added for payments received after due date.

The permit holder agrees to hold the City of Chicago harmless for any damage, relocation or replacement costs associated with damage, relocation or removal of private property caused by the City performing work in the public way.

Authority herein given and granted for a period of five (5) years from and after Date of Passage.

Alderman 

Toni Foulkes 15th Ward

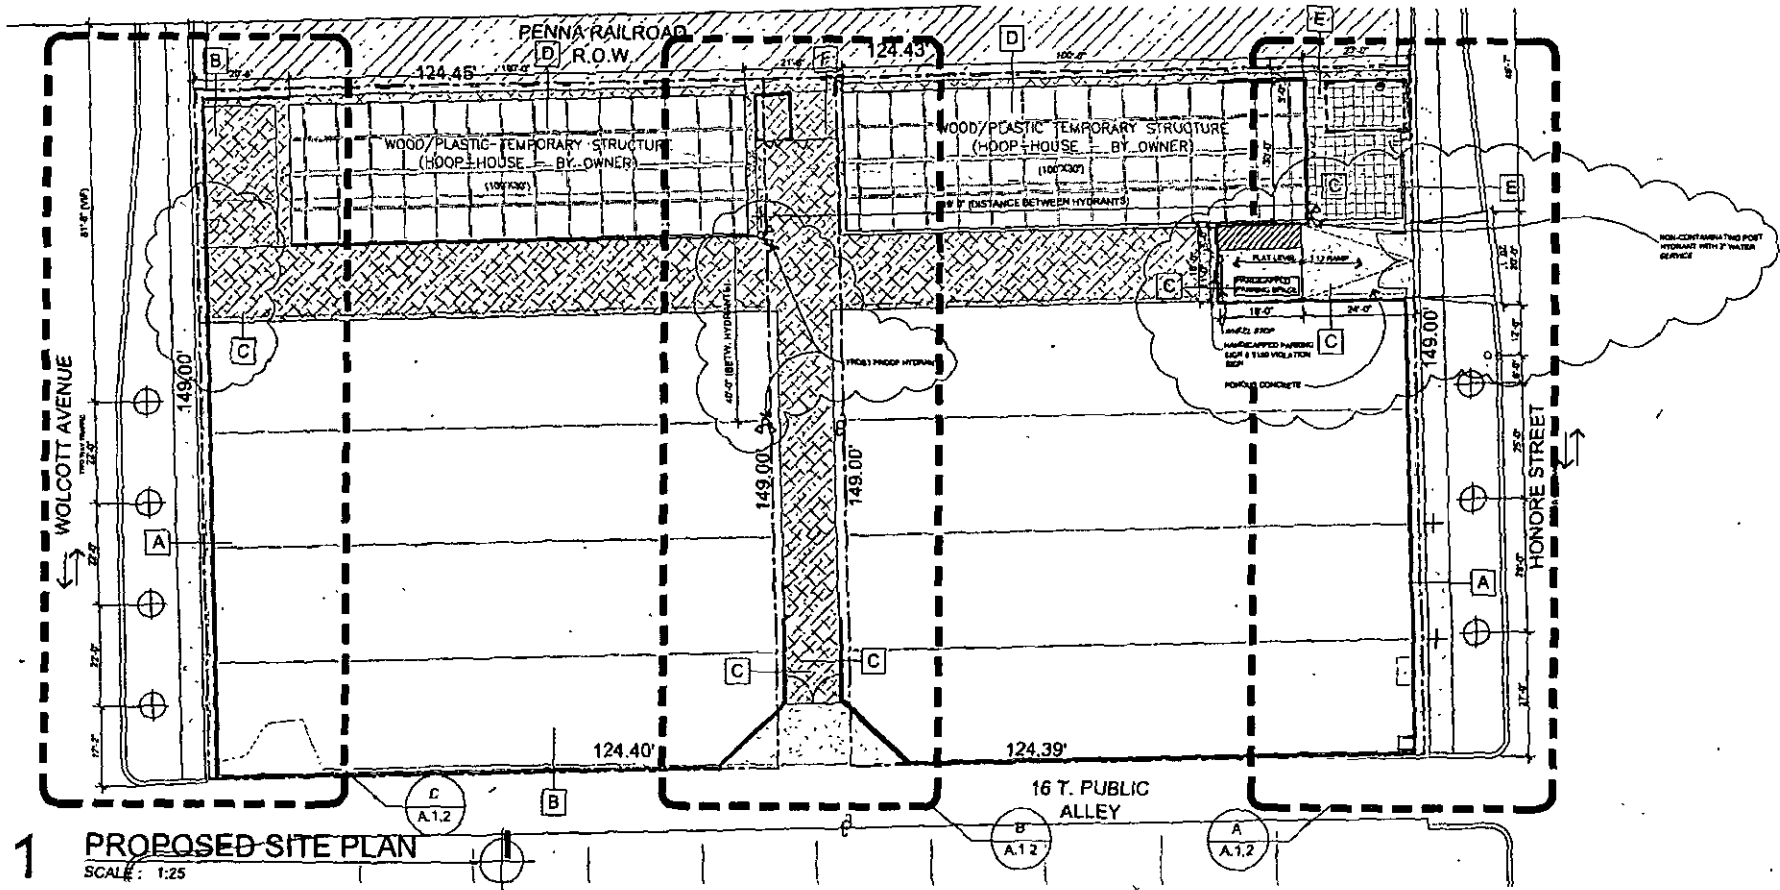

1 PROPOSED-SITE PLAN
SCALE: 1:25

LEGEND			DRAFT 08.30.11	
A	8'-0" HIGH CITY STANDARD VINYL COATED CHAIN LINK FENCE & POSTS, LOCATED 12'-0" INWARD FROM PROPERTY LINE - RETAINING WALLS/BERM		GROWING HOME FARM EXPANSION 5838 NORTH HONORE STREET CHICAGO, ILLINOIS 60622 P: 773.751.6386/12.731.4833 C: 312.421.0267	SHED STUDIO 1945 W. RACE STREET CHICAGO, ILLINOIS 60622 P: 773.751.6386/12.731.4833 C: 312.421.0267
B	8'-0" HIGH CITY STANDARD VINYL COATED CHAIN LINK FENCE & POSTS, LOCATED ON PROPERTY LINE - RETAINING WALLS/BERM			
C	RETAINING WALLS/BERM - NO FENCE			
D	8'-0" HIGH GALVANIZED CHAIN LINK FENCE, LOCATED TO ACCOMMODATE CITY ELECTRIC POLES & EQUIPMENT - RETAINING WALLS/BERM			
E	8'-0" HIGH CITY STANDARD VINYL COATED CHAIN LINK FENCE & POSTS, LOCATED 12'-0" INWARD FROM PROPERTY LINE - RETAINING WALLS/BERM			
F	8'-0" TYPICAL FENCE AT STORAGE AREA - NO RETAINING WALLS/BERM			
REV.	DATE	ISSUE	DRAWN BY: APRAN	A.1.1
			CHECKED BY: APRAN	



CITY COUNCIL

CITY OF CHICAGO

COUNCIL CHAMBER

CITY HALL—SECOND FLOOR
121 NORTH LA SALLE STREET
CHICAGO, ILLINOIS 60602
TELEPHONE 312-744-6811
FAX 312-744-8155

COMMITTEE MEMBERSHIPS

TRANSPORTATION & PUBLIC WAY
(CHAIRMAN)

BUDGET AND GOVERNMENT OPERATIONS

ENERGY, ENVIRONMENTAL PROTECTION
& PUBLIC UTILITIES

EDUCATION AND CHILD DEVELOPMENT

FINANCE

POLICE AND FIRE

RULES AND ETHICS

ANTHONY A. BEALE

ALDERMAN, 9TH WARD
34 EAST 112TH PLACE
CHICAGO, ILLINOIS 60628
TELEPHONE (773) 785-1100
FAX (773) 785-2790

E-MAIL: WARD09@CITYOFCHICAGO.ORG

October 31, 2011

To the President and Members of the City Council:

Your Committee on Transportation and Public Way begs leave to report and recommend that Your Honorable Body pass the proposed ordinance transmitted herewith for a grant of privilege in the public way to NEIGHBORSPACE - 02011-8203 to construct, install, maintain and use one (1) landscaping on the public right-of-way for beautification purposes adjacent to its premises known as 5831-5845 South Wolcott Avenue. This ordinance was referred to the Committee on October 5, 2011.

This recommendation was concurred unanimously by a viva voce vote of the members of the Committee with no dissenting vote.

(Ward 15)

Respectfully submitted,

Anthony Beale,
Chairman

