



Office of the City Clerk



O2012-6265

Office of the City Clerk

City Council Document Tracking Sheet

Meeting Date:	9/12/2012
Sponsor(s):	Solis, Daniel (25)
Type:	Ordinance
Title:	Grant(s) of privilege in public way for Mujeres Latinas En Accion
Committee(s) Assignment:	Committee on Transportation and Public Way

ORDINANCE
Mujeres Latinas En Accion
Acct. No. 247736 - 1
Permit No. 1102169

Be It Ordained by the City Council of the City of Chicago:

SECTION 1. Permission and authority are hereby given and granted to Mujeres Latinas En Accion, upon the terms and subject to the conditions of this ordinance to maintain and use, as now constructed, one (1) Planter(s) on the public right-of-way for beautification purposes adjacent to its premises known as 2124-26.W. 21st Pl..

Said Planter(s) at W. 21th Place measure(s):

One (1) at thirty-four (34) feet in length, and five (5) feet in width for a total of one hundred seventy (170) square feet.

Grantee must allow the required clear and unobstructed space for pedestrian passage at all times per rules and regulations approved by the Department of Transportation.

The location of said privilege shall be as shown on prints kept on file with the Department of Business Affairs and Consumer Protection and the Office of the City Clerk.

Said privilege shall be constructed in accordance with plans and specifications approved by the Department of Planning and Development and Department of Transportation (Division of Project Development).

This grant of privilege in the public way shall be subject to the provisions of Section 10-28-015 and all other required provisions of the Municipal Code of Chicago.


The grantee shall pay to the City of Chicago as compensation for the privilege #1102169 herein granted the sum of zero (\$0.00) per annum in advance.

A 25% penalty will be added for payments received after due date.


The permit holder agrees to hold the City of Chicago harmless for any damage, relocation or replacement costs associated with damage, relocation or removal of private property caused by the City performing work in the public way.

Authority herein given and granted for a period of five (5) years from and after 06/19/2012.

Alderman

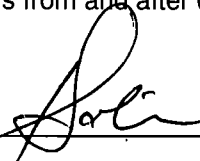

Daniel S. Solis 25th Ward

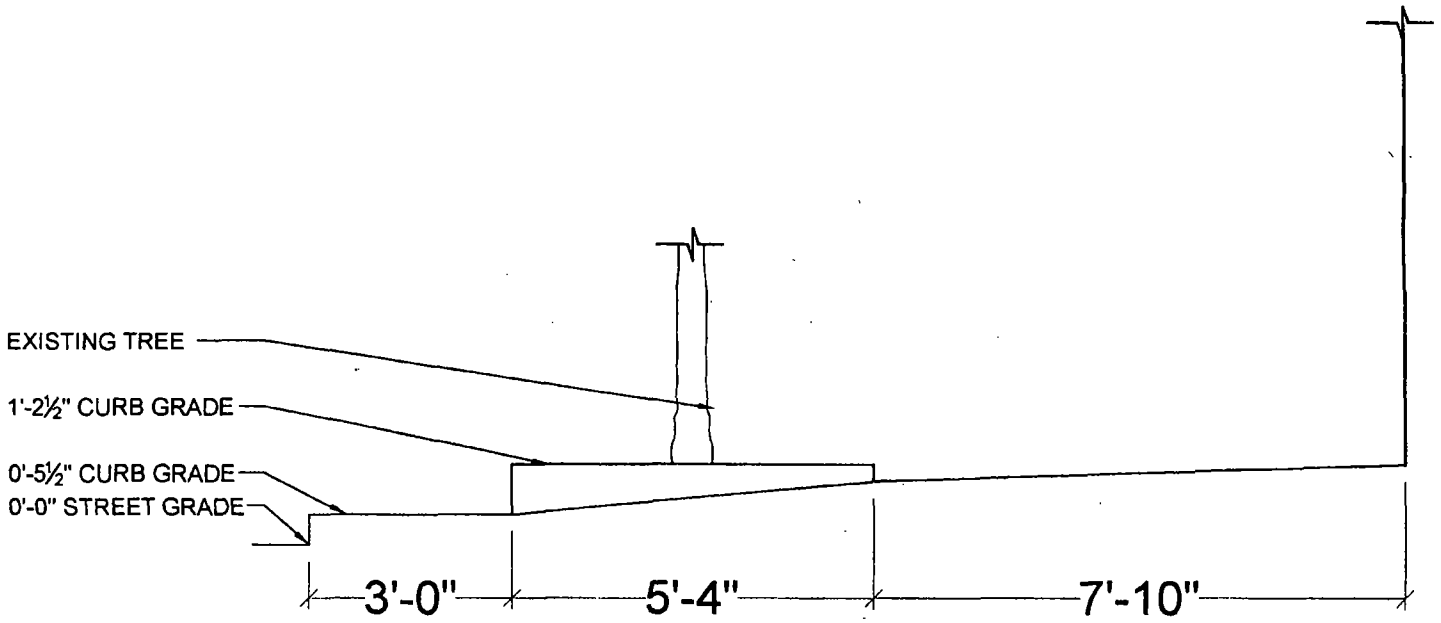

A PUBLIC WAY SECTION

SCALE: 3/8"=1'-0"

A-02