



City of Chicago



O2015-2876

Office of the City Clerk

Document Tracking Sheet

Meeting Date:	4/15/2015
Sponsor(s):	Solis (25)
Type:	Ordinance
Title:	Grant(s) of privilege in public way for 2451 S Oakley LLC
Committee(s) Assignment:	Committee on Transportation and Public Way

ORDINANCE
2451 S. OAKLEY LLC
Acct. No. 397260 - 1
Permit No. 1118085

Be It Ordained by the City Council of the City of Chicago:

SECTION 1. Permission and authority are hereby given and granted to 2451 S. OAKLEY LLC, upon the terms and subject to the conditions of this ordinance to construct, install, maintain and use one (1) Trash container(s) on the public right-of-way adjacent to its premises known as 2451 S. Oakley Ave..

Said Trash container(s) at S. Oakley Avenue measure(s):

One (1) at two point two five (2.25) feet in length, and two point nine one (2.91) feet in width for a total of six point five five (6.55) square feet.

The location of said privilege shall be as shown on prints kept on file with the Department of Business Affairs and Consumer Protection and the Office of the City Clerk.

Said privilege shall be constructed in accordance with plans and specifications approved by the Department of Transportation (Division of Project Development).

This grant of privilege in the public way shall be subject to the provisions of Section 10-28-015 and all other required provisions of the Municipal Code of Chicago.

The grantee shall pay to the City of Chicago as compensation for the privilege #1118085 herein granted the sum of seventy-five (\$75.00) per annum in advance.

A 25% penalty will be added for payments received after due date.

The permit holder agrees to hold the City of Chicago harmless for any damage, relocation or replacement costs associated with damage, relocation or removal of private property caused by the City performing work in the public way.

Authority herein given and granted for a period of five (5) years from and after Date of Passage.

Alderman




Daniel S. Solis 25th Ward

Page

City

Code

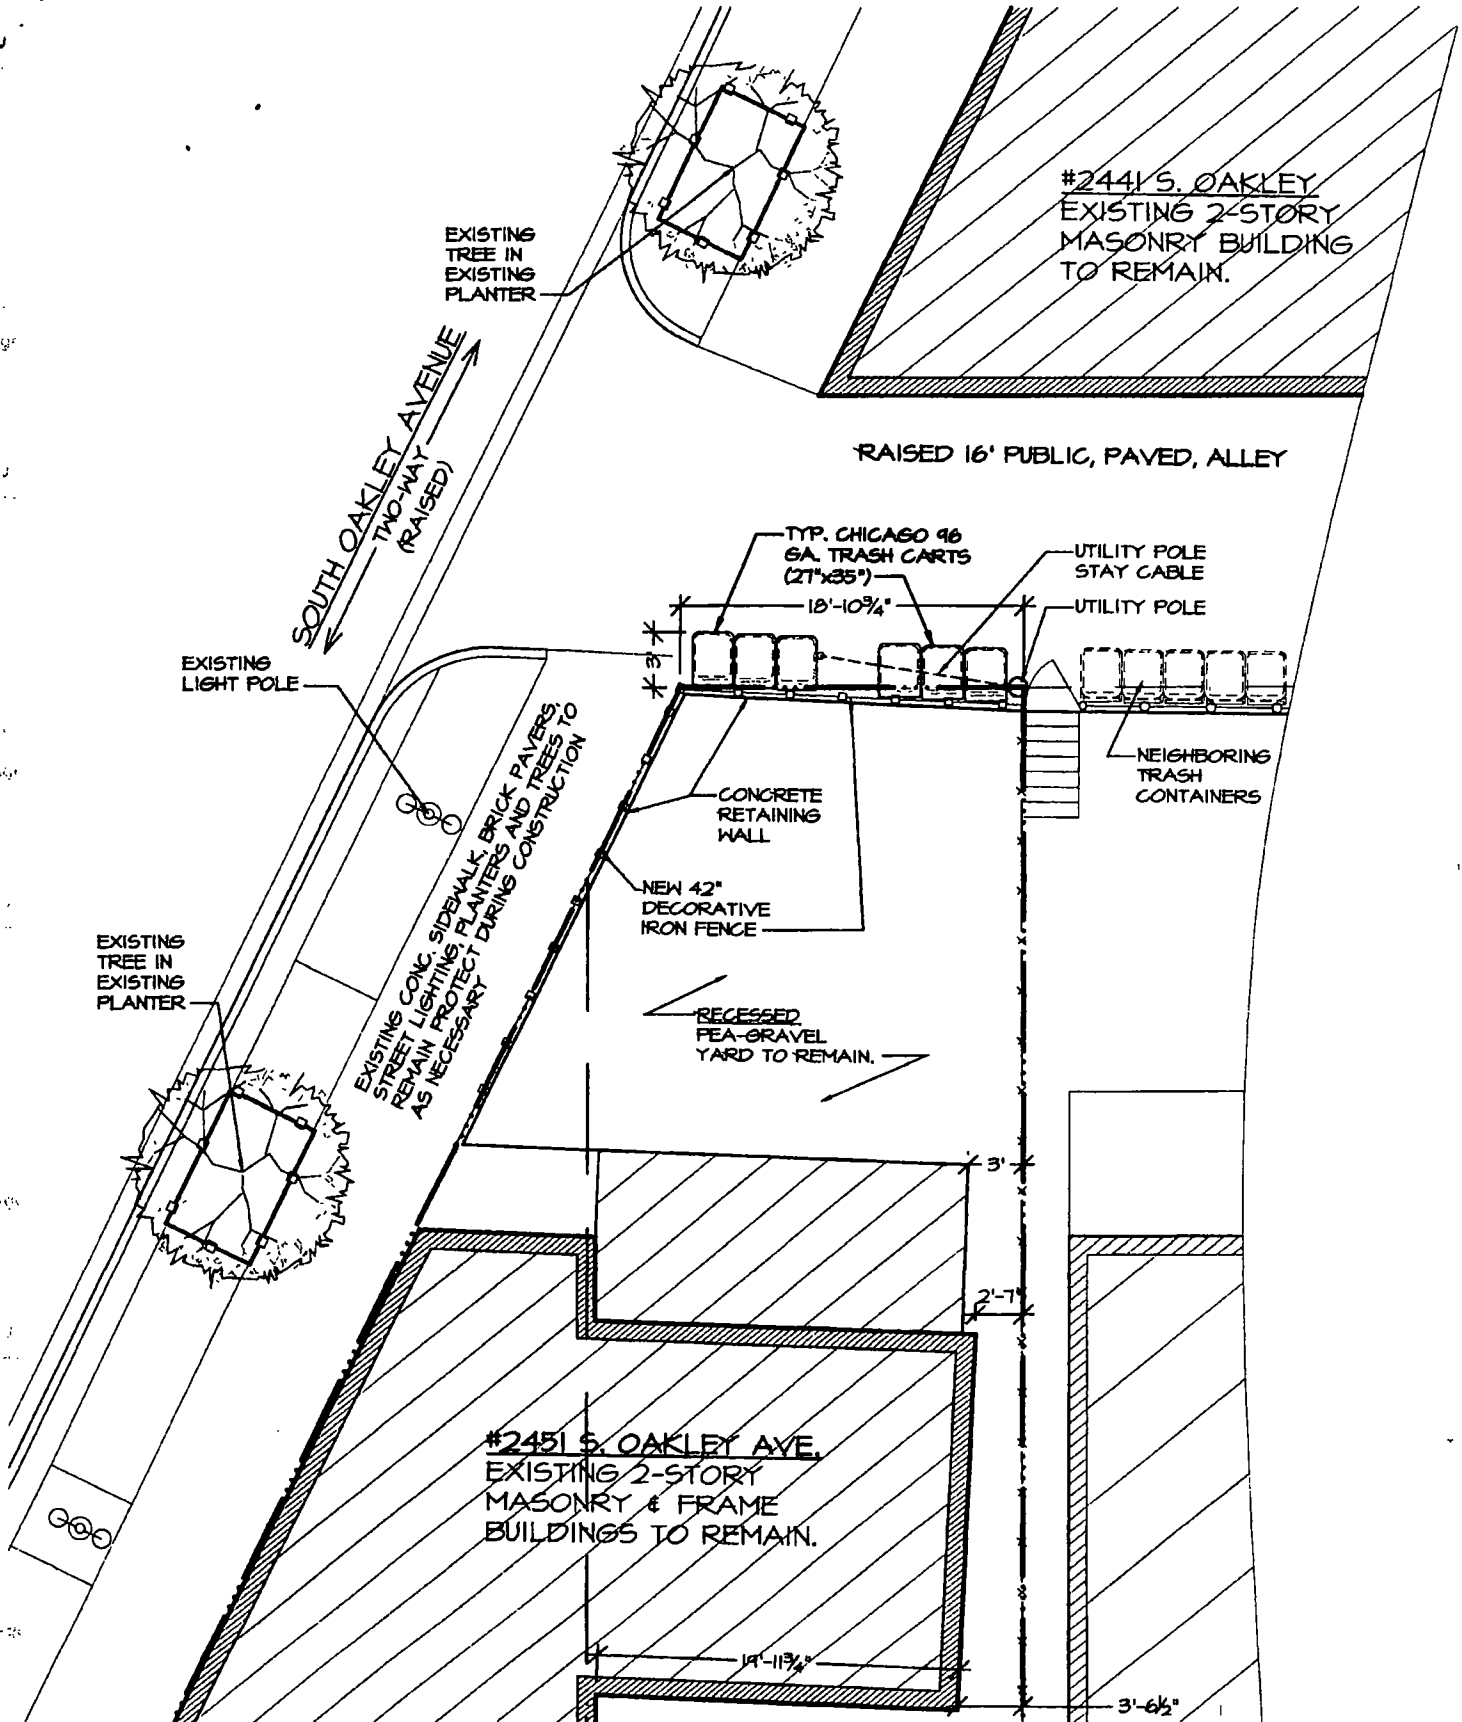

#2441 S. OAKLEY
EXISTING 2-STORY
MASONRY BUILDING
TO REMAIN.

RAISED 16' PUBLIC, PAVED, ALLEY

TYP. CHICAGO 96
6A TRASH CARTS
(27'x35')

UTILITY POLE
STAY CABLE
UTILITY POLE

NEIGHBORING
TRASH
CONTAINERS

CONCRETE
RETAINING
WALL

NEW 42"
DECORATIVE
IRON FENCE

RECESSED
PEA-GRAVEL
YARD TO REMAIN.

EXISTING CONC. SIDEWALK, BRICK PAVERS
STREET LIGHTING PLANTERS AND TREES TO
REMAIN PROTECT DURING CONSTRUCTION
AS NECESSARY

#2451 S. OAKLEY AVE.
EXISTING 2-STORY
MASONRY & FRAME
BUILDINGS TO REMAIN.

EXISTING
LIGHT POLE

EXISTING
TREE IN
EXISTING
PLANTER

EXISTING
TREE IN
EXISTING
PLANTER

SOUTH OAKLEY AVENUE
TWO-WAY
(RAISED)



2451 S. OAKLEY LLC PARTIAL SITE PLAN DETAIL

SCALE: 1" = 10'-0"



Department of Business Affairs and Consumer Protection
Small Business Center- Public Way Use Unit
City Hall- 121 N. LaSalle Street Room 800 • Chicago, IL 60602
312-74-GOBIZ / 312-744-6249 • (312) 744-1944 (TTY)
<http://www.cityofchicago.org/bacp>

04/15/2015

Alderman **Daniel S. Solis**
Ward # **25**
City of Chicago
City Hall, Room **203**
121 North LaSalle Street
Chicago, Illinois 60602

Re: An ordinance to use and maintain a portion of the public right-of-way for **one (1) trash container(s)** for **2451 S. OAKLEY LLC**, adjacent to the premises known as **2451 S. Oakley Ave.**.

Dear Alderman **Daniel S. Solis**:

The applicant referenced above has requested the use of the public right-of-way for a **trash container(s)**. An ordinance has been prepared by the Department of Business Affairs and Consumer Protection – Small Business Center - Public Way Use Unit for presentation to the City Council. Because this request was made for properties located in your ward, as approved by you as per the attached, I respectfully request that you introduce the attached ordinance at the next City Council meeting.

If you have any questions regarding this ordinance, please contact Anthony Bertuca at (312) 744-5506.

Department of Business Affairs and Consumer Protection

1