



City of Chicago



O2014-4811

Office of the City Clerk

Document Tracking Sheet

Meeting Date:	5/28/2014
Sponsor(s):	Reilly (42)
Type:	Ordinance
Title:	Grant(s) of privilege in public way for Gibsons LLC
Committee(s) Assignment:	Committee on Transportation and Public Way

ORDINANCE
GIBSONS L.L.C.
Acct. No. 64192 - 3
Permit No. 1112896

Be It Ordained by the City Council of the City of Chicago:

SECTION 1. Permission and authority are hereby given and granted to GIBSONS L.L.C., upon the terms and subject to the conditions of this ordinance to maintain and use, as now constructed, one (1) Balcony(s) projecting over the public right-of-way adjacent to its premises known as 1027 N. State St..

Said Balcony(s) at N. STATE ST. measure(s):

One (1) at fourteen point six (14.6) feet in length, and three point six (3.6) feet in width for a total of fifty-two point five six (52.56) square feet.

The location of said privilege shall be as shown on prints kept on file with the Department of Business Affairs and Consumer Protection and the Office of the City Clerk.

Said privilege shall be constructed in accordance with plans and specifications approved by the Department of Planning and Development and Department of Transportation (Division of Project Development).

This grant of privilege in the public way shall be subject to the provisions of Section 10-28-015 and all other required provisions of the Municipal Code of Chicago.

The grantee shall pay to the City of Chicago as compensation for the privilege #1112896 herein granted the sum of seventy-five (\$75.00) per annum in advance.

A 25% penalty will be added for payments received after due date.


The permit holder agrees to hold the City of Chicago harmless for any damage, relocation or replacement costs associated with damage, relocation or removal of private property caused by the City performing work in the public way.

Authority herein given and granted for a period of five (5) years from and after 04/21/2014.

Alderman _____

Brendan Reilly 42nd Ward

Handwritten scribble or signature.

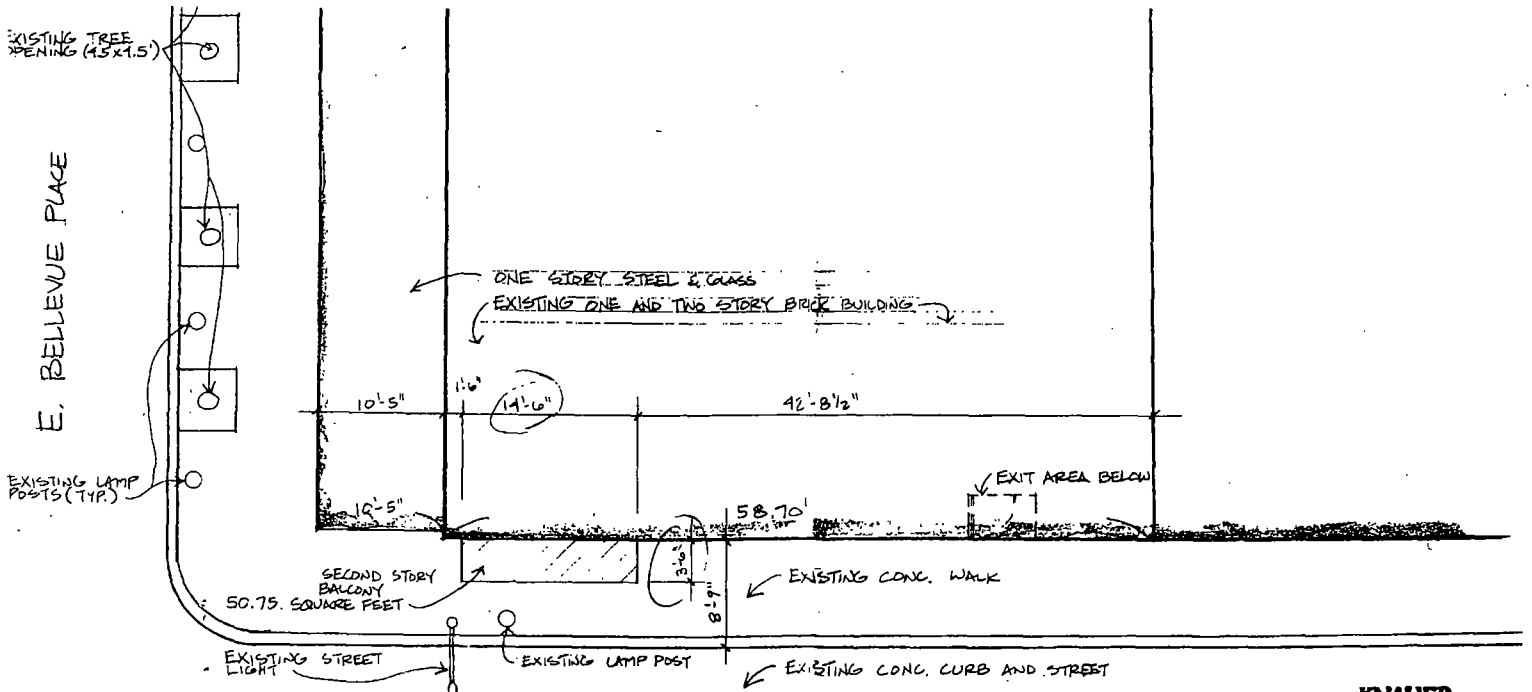

E. BELLEVUE PLACE

EXISTING TREE OPENING (4.5x1.5)

EXISTING LAMP POSTS (TYP.)

ONE STORY STEEL & GLASS
EXISTING ONE AND TWO STORY BRICK BUILDING

10'-5"

14'-6"

42'-8 1/2"

19'-5"

58'-7 1/2"

EXIT AREA BELOW

SECOND STORY BALCONY
50.75 SQUARE FEET

EXISTING CONC. WALK

EXISTING STREET LIGHT

EXISTING LAMP POST

EXISTING CONC. CURB AND STREET



GIBSON'S BALCONY PLAN
1068 N. RUSH STREET SCALE: 1/8" = 1'-0"
12/03/98

NORTH STATE STREET

KNAUER

KNAUER INCORPORATED
1000 N. RUSH STREET
CHICAGO, ILL. 60611
TEL. (312) 467-1100
© COPYRIGHT 1998 KNAUER INCORPORATED