



# City of Chicago



O2016-1085

Office of the City Clerk

## Document Tracking Sheet

<b>Meeting Date:</b>	2/10/2016
<b>Sponsor(s):</b>	Burnett (27)
<b>Type:</b>	Ordinance
<b>Title:</b>	Grant(s) of privilege in public way for Nando's Peri-Peri
<b>Committee(s) Assignment:</b>	Committee on Transportation and Public Way

ORDINANCE  
NANDO'S PERI-PERI  
Acct. No. 394369 - 1  
Permit No. 1118157

*Be It Ordained by the City Council of the City of Chicago:*

SECTION 1. Permission and authority are hereby given and granted to NANDO'S PERI-PERI, upon the terms and subject to the conditions of this ordinance to maintain and use two (2) sign(s) projecting over the public right-of-way attached to its premises known as 953 W. Randolph St..

Said sign structure(s) measures as follows; along W. Randolph Street:

One (1) at six point eight three (6.83) feet in length, two (2) feet in height and ten (10) feet above grade level.

One (1) at two point eight three (2.83) feet in length, four (4) feet in height and ten (10) feet above grade level.

The location of said privilege shall be as shown on prints kept on file with the Department of Business Affairs and Consumer Protection and the Office of the City Clerk.

Said privilege shall be constructed in accordance with plans and specifications approved by the Department of Transportation (Division of Project Development) and Zoning Department - Signs.

This grant of privilege in the public way shall be subject to the provisions of Section 10-28-015 and all other required provisions of the Municipal Code of Chicago.

The grantee shall pay to the City of Chicago as compensation for the privilege #1118157 herein granted the sum of one hundred seventy-five (\$175.00) per annum in advance.

A 25% penalty will be added for payments received after due date.

The permit holder agrees to hold the City of Chicago harmless for any damage, relocation or replacement costs associated with damage, relocation or removal of private property caused by the City performing work in the public way.


Authority herein given and granted for a period of five (5) years from and after Date of Passage.

Alderman



Walter Burnett Jr. 27<sup>th</sup> Ward

**R2 STOREFRONT ELEVATION**  
 SCALED DRAWING  
 SCALE 3/16" = 1'-0"

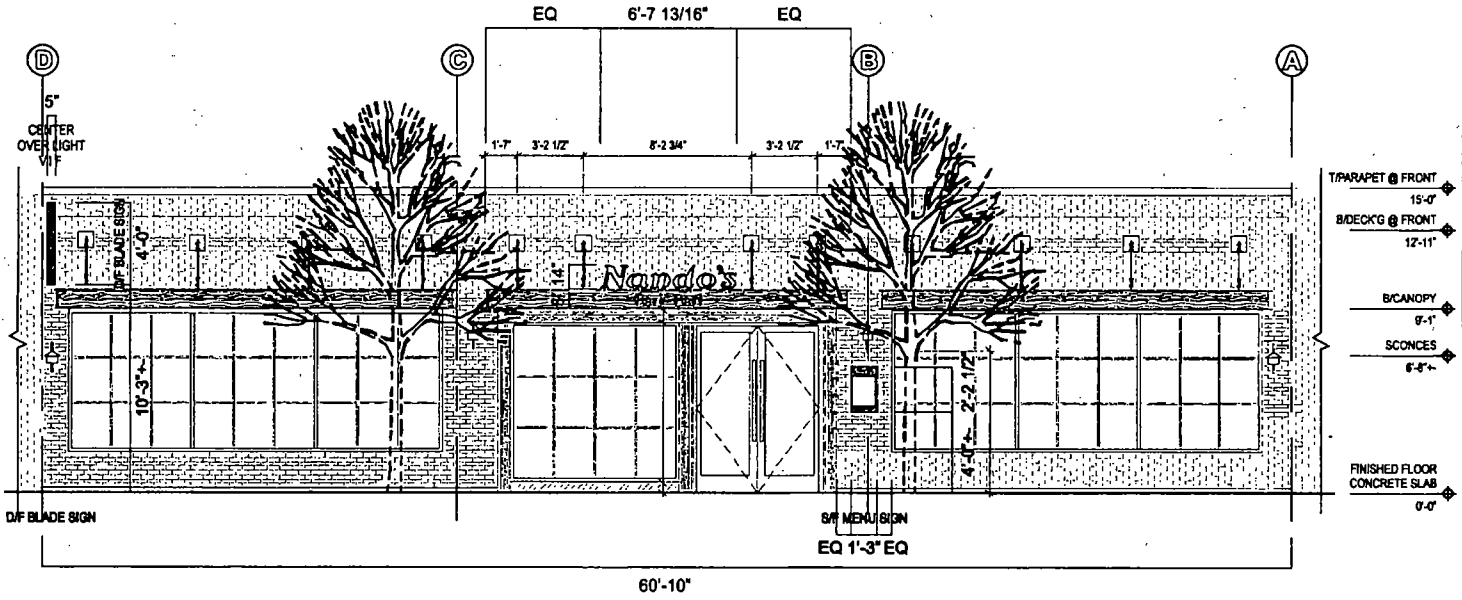

<b>TRIANGLE</b> SIGN & SERVICE	CLIENT & LOCATION <b>Nando's</b> Peri-Peri	953 W. RANDOLPH STREET WEST LOOP CHICAGO, IL 60607	LEAD NO	DATE	REVIEWED BY	REVISION	SHEET NO
			142212R2	01-19-2015		R2 - 02-18-15 MENU BOARD WIDTH REDUCED TO 15"	
1 AZAR COURT • P.O. BOX 24166 • BALTIMORE, MARYLAND 21222 • TEL: 410-527-5200 • FAX: 410-527-1624 • REPRODUCTION IN WHOLE OR IN PART IS PROHIBITED WITHOUT EXPRESS PERMISSION OF TRIANGLE SIGNS & SERVICE TRIANGLESIGNS.COM			SALESMAN	DRAWN BY	SEG NO		
			ZF	FH			3 of 12