



City of Chicago



Or2022-135

Office of the City Clerk

Document Tracking Sheet

Meeting Date:	5/23/2022
Sponsor(s):	Villegas (36)
Type:	Order
Title:	Issuance of permits for sign(s)/signboard(s) at 2150 N Cicero Ave - 126 sq. ft.
Committee(s) Assignment:	Committee on Zoning, Landmarks and Building Standards

CITY COUNCIL
COMMITTEE ON ZONING, LANDMARKS AND BUILDING STANDARDS

COUNCIL ORDER

RE: Approval of sign over 100 square feet in area or over 24 feet above grade

ORDERED, that the City Council hereby approves the following sign application submitted by:

Applicant*: Paisans Pizzeria

(* The Applicant is the owner of the real property or the business tenant of the real property. Do not list the sign contractor, sign erector, sign company or advertising entity in the above space.)

This Order approves the following sign in accordance with Municipal Code of Chicago Section 13-20-680:

Address of Sign: 2150 N Cicero Ave Chicago, IL 60639


Zoning District: B3-1

DOB Sign Permit Application #: 100965947

Sign Details:

1. On-premise OR Off-premise
2. Static sign OR Dynamic-image display sign
3. Number of sign faces 1
4. Projecting over the public way Yes (Yes or No) If yes, Public Way Use #: BACP1675683
5. Dimensions: Length 15 feet 0 inches Height 8 feet 5 inches
Total square feet in area: 126 feet 0 inches
6. Height above grade: 12 feet 0 inches
7. Elevation (side of building or lot where the sign will be erected): South East Lot
8. Name of Sign Contractor/Erector: Olympik Signs

To be legal, such sign shall comply with all provisions of Title 17 of the Chicago Municipal Code ("Zoning Ordinance") and all other provisions of the Municipal Code governing the permitting, construction and maintenance and removal of signs and sign structures. Failure of the applicant and the applicant's successors to comply shall be grounds for invalidation or revocation of the sign permit.

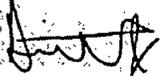

Alderman

36

Ward



CITY OF CHICAGO

DEPARTMENT OF BUILDINGS

Sign Permit Application

APPROVAL NUMBER	APPLICATION NUMBER 100965947	ANNUAL FEE	WORK CODE	DRAWINGS ATTACHED <input type="checkbox"/> YES <input type="checkbox"/> NO
DATE OF APPLICATION 04/06/2022			TYPE OF SIGN FLAT OR BOX	
ADDRESS OF SIGN 2150 N CICERO AVE, 60639-			LENGTH	PT. IN. HEIGHT
BUILDING	ORIGINAL PERMIT NUMBER	AREA	SQ. FT.	WEIGHT
TYPE OF PERMIT NEW CONSTRUCTION (SIGN)		SIGN HEIGHT ABOVE GRADE/ROOF		FT. IN.
PAYER OF ANNUAL INSPECTION DOUVRIS, SPIRO 2150 N CICERO AVE CHICAGO, IL 60639 (630)380-4444			SHAPE OF SIGN REGULAR	
SIGN MANUFACTURER OLYMPIK SIGNS			SIGN WILL READ PAISANS PIZZERIA	
ADDRESS WHERE SIGN CAN BE SEEN PRIOR TO ERECTION			NO. OF LAMPS	TOTAL WATTAGE
TICKET NUMBER 0	REINSPECTION CONTROL NUMBER	TYPE OF LAMP OTHER		
TYPE OF SUPPORT FOR SIGN GROUND STRUCTURE			NO. OF BALLAST/TRANSFORMERS	INPUT OF TRANSFORMERS
SIGN BOARD SUPPORT MEMBERS OTHER			CONTRACTOR WILL INSTALL <input checked="" type="checkbox"/> FEEDERS <input checked="" type="checkbox"/> CUSTOMER LEADS	
ANNUAL FEE			TYPE OF SWITCH	
CONSTRUCTION FEE	600.00	LOCATION OF SWITCH OUTSIDE SIGN		
1017 B FEE		SIGN LOCATION INSTALL LED ILLUMINATED SIGN CABINET ONTO FREESTANDING SIGN BASE PROVIDED BY OTHERS & LOCATED AT SOUTH EAST END OF LOT.		
TOTAL FEE	600.00	Check # for Zoning		
AMOUNT PAID	200.00	Check # for DCAP		
BALANCE DUE	\$ 400.00			

The undersigned certify that the statements in this application are true and correct and that all work done under the proposed permit, will conform to the requirements of the Chicago Municipal Code

LICENSE #	E69270
ELECT CONTR*	OLYMPIK SIGNS, INC.
ADDRESS	1130 N. GARFIELD LOMBARD, IL 60148-
SUPERVISOR SIGNATURE	<i>Bill Pyter</i>

#	TGC101361
CONTRACTOR*	OLYMPIK SIGNS INC
ADDRESS	1130 NORTH GARFIELD STREET LOMBARD IL, 60148-
SIGNATURE	<i>[Signature]</i>

*IF APPLICABLE

The permit issued on this application will authorize only signs here applied for. If other signs are to be erected they must be covered by additional permits

City of Chicago
Lori E Lightfoot, Mayor



Department of Buildings
Matthew Beaudet, Commissioner

TYPE OF BUSINESS
COM DINING Other: _____
 Name: _____
 LIC #: _____
 Renewal Date: _____

SIGN BOND REQUIRED? YES
 COUNCIL ORDER REQUIRED YES
 IS SPECIAL PERMISSION REQUIRED FROM CHIEF ELECTRICAL
 YES

Projects Over:
 Private Property
 Public Way Grant Permit #: _____

IF YES, ATTACH LETTER OF REQUEST

Planned Development/Manufacturing PMD/PD#: _____
 Zoning District: **C2** Other: **C2-1**

TIME STAMP

TYPE OF SIGN:
 ADVERTISING ILLUMINATE MOVEABLE
 BUSINESS FLASHING

TOTAL STREET FRONTAGE OF LOT (IN FEET) 270

TOTAL AREA OF NEW SIGN (SQ.FT.) 126

TOTAL AREA OF ALL SIGNS ON LOT (SQ.FT.) 100

HEIGHT OF SIGN ABOVE GRADE (TO TOP) 20ft 5in

DISTANCE OF CURB LINE OUTER EDGE (ft) 10

SIGN CLERK _____ APPROVED FOR PERMIT _____

DISTANCE OF STRUCTURE INNER EDGE (ft) 10


DISTANCE FROM (ft):
 A. PUBLIC PARK (OVER 10 ACRES) 1,000
 B. EXPRESSWAY (IF LESS THAN 1,000 FT.) 1,000
 C. RESIDENCE DISTRICT (ADVERTISING SIGNS ONLY) 130

REMARKS

IF REPLACEMENT SIGN OR CHANGE OF FACE, WHAT DOES THE EXISTING SIGN READ?
 Original Payee: _____

Landmark Hold: Status: _____

ZONING (OFFICE USE ONLY)

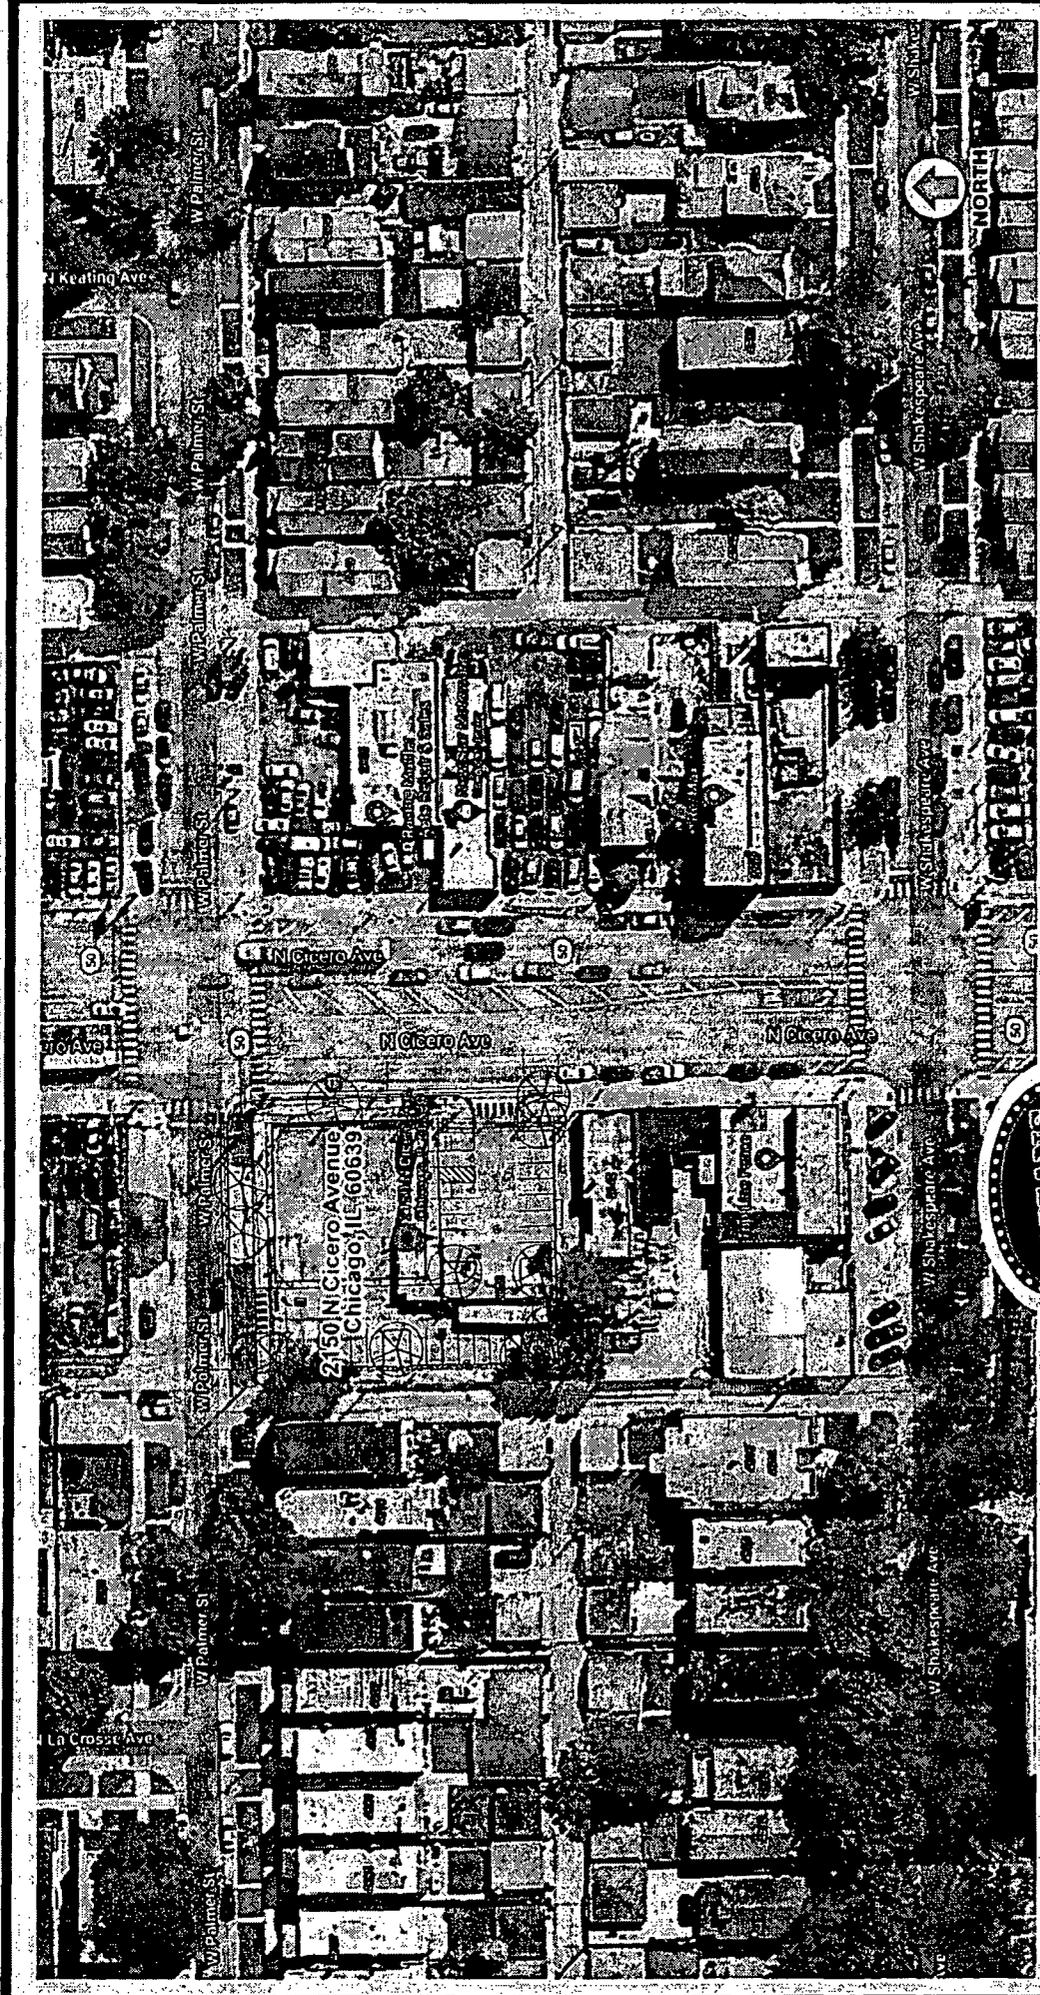

Site Plan -

OLYMPIK SIGNS

account representative
ROBBY WHITEHEAD

client
PAISANS PIZZERIA
2150 N Cicero Avenue
Chicago, IL 60639

job#: 21-8945
12-01-21
rev.# 02-16-22


Comments:

1180 N. Gary Field Lombard, IL 60148 Ph: # 630.424.6100 Fx: # 630.424.6120 WWW.OLYPIKSIGNS.COM

THIS IS A PRELIMINARY SITE PLAN. THE CLIENT HAS AGREED TO HOLD OLYMPIK SIGNS HARMLESS FROM ANY AND ALL CLAIMS, DAMAGES, LOSSES AND EXPENSES, INCLUDING REASONABLE ATTORNEY'S FEES, THAT MAY BE ASSERTED AGAINST OLYMPIK SIGNS OR ANY OF ITS AFFILIATES, AGENTS OR EMPLOYEES IN CONNECTION WITH THE PREPARED AND/OR PROVIDED SERVICES. THE CLIENT HAS AGREED TO HOLD OLYMPIK SIGNS HARMLESS FROM ANY AND ALL CLAIMS, DAMAGES, LOSSES AND EXPENSES, INCLUDING REASONABLE ATTORNEY'S FEES, THAT MAY BE ASSERTED AGAINST OLYMPIK SIGNS OR ANY OF ITS AFFILIATES, AGENTS OR EMPLOYEES IN CONNECTION WITH THE PREPARED AND/OR PROVIDED SERVICES.

page 1 of 11

SITE PLAN

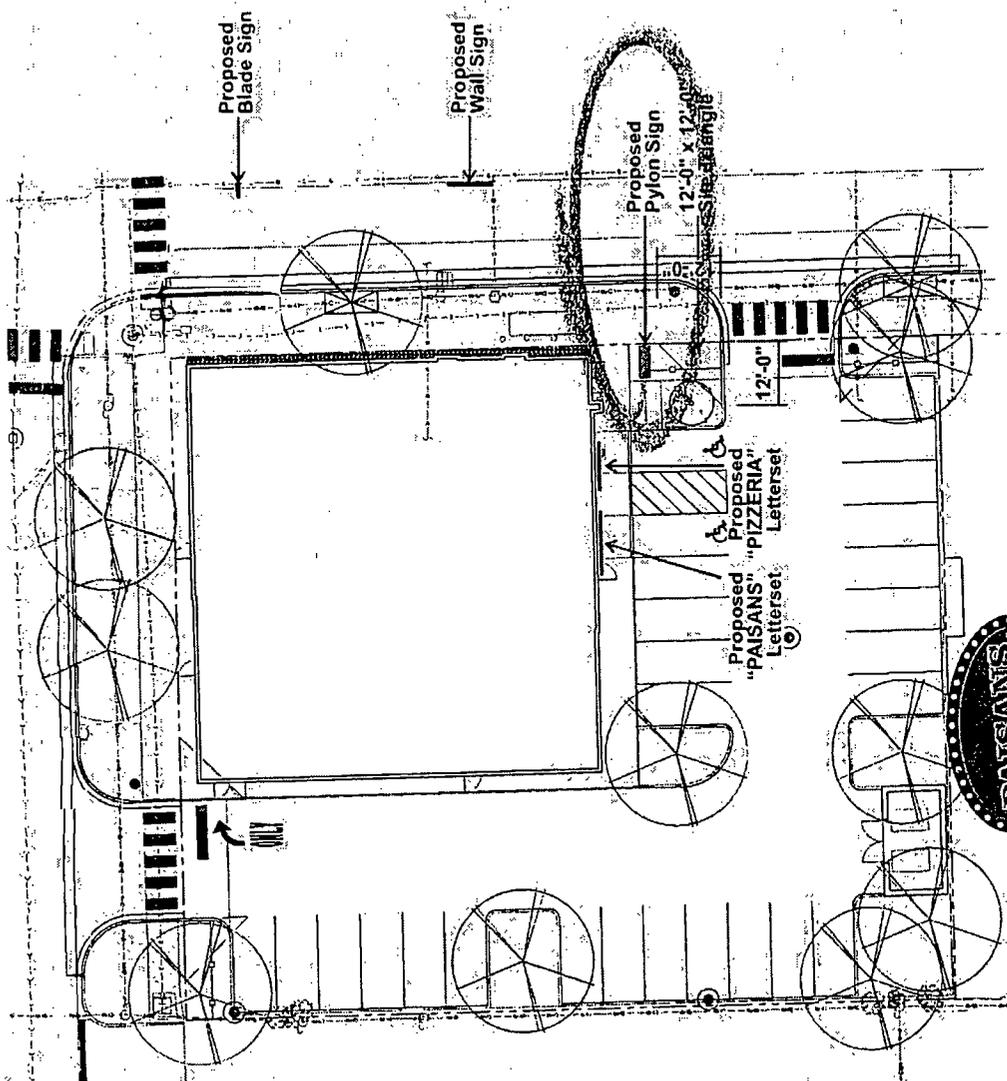

Preliminary Site Plan -
Scale N.T.S.



account representative
ROBBY WHITEHEAD client

2150 N Cicero Avenue
Chicago, IL 60639



job# 21-8945
12-01-21
rev.# 02-16-22

Comments:

WWW.OLYMPIKSIGNS.COM
TEL: 630.424.6100 FAX: 630.424.6120

SITE PLAN

THIS IS AN PRELIMINARY UNAPPROVED DRAWING. COMMENCED IN CONNECTION WITH A PROJECT. THE USER PLANNING FOR THIS IS NOT TO BE CONSIDERED. REPRODUCED WITHOUT THE WRITTEN PERMISSION OF OLYMPIK SIGNS, INC. AUTHOR OF ELECTRONIC PROPERTY OF OLYMPIK SIGNS, INC.

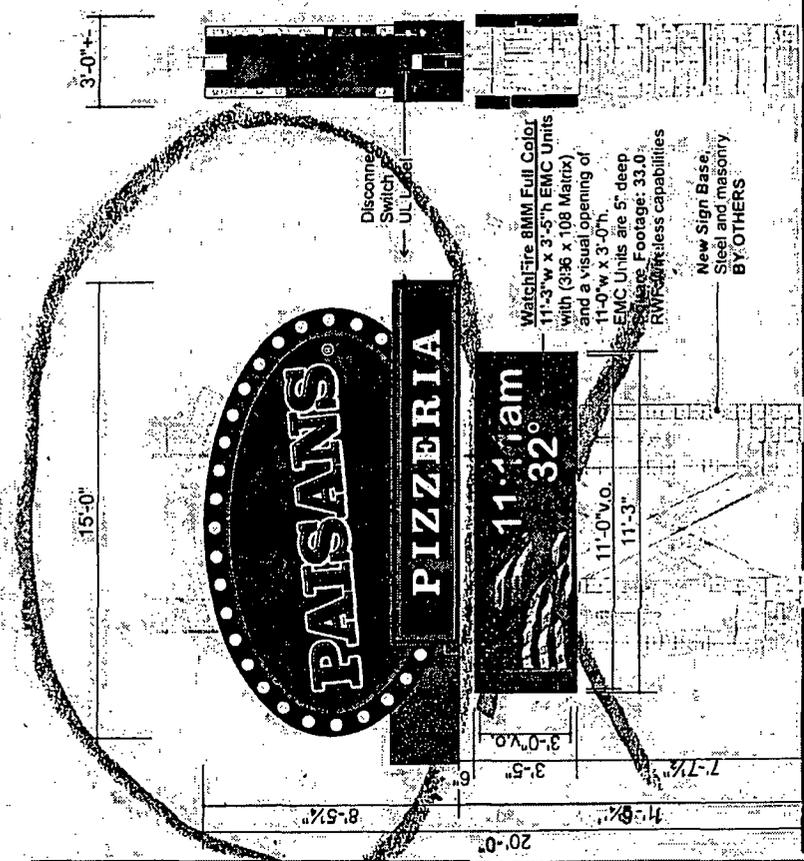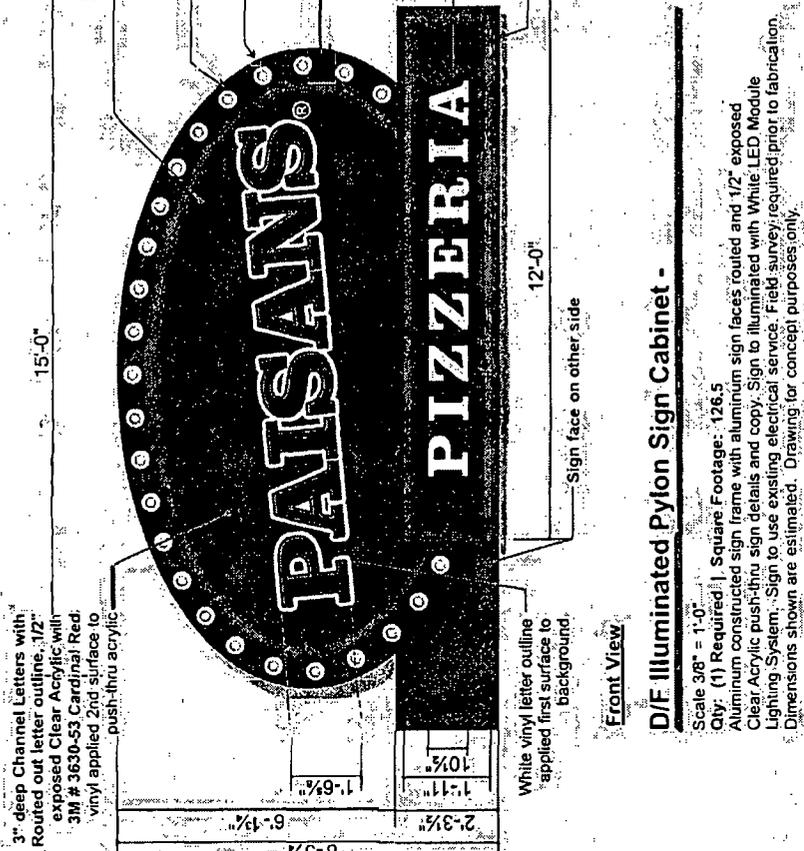

D/F Illuminated Pylon Sign Cabinet -

Scale 3/8" = 1'-0"

Qty: (1) Required | Square Footage: 126.5

Aluminum constructed sign frame with aluminum sign faces routed and 1/2" exposed Clear Acrylic push-thru sign details and copy. Sign to be illuminated with White LED Module Lighting System. Sign to use existing electrical service. Field survey required prior to fabrication. Dimensions shown are estimated. Drawing for concept purposes only.

D/F Illuminated Pylon - 8mm EMC Units

Scale 1/4" = 1'-0"

Field survey required prior to fabrication. Dimensions shown are estimated. Drawing for concept purposes only.

OLYMPIK SIGNS

1150 N. Garfield
Lombard, IL 60148
Ph: 630.424.6100 Fax: 630.424.6120 WWW.OLYMPIKSIGNS.COM

THESE SIGNS ARE MANUFACTURED AND ASSEMBLED BY OLYMPIK SIGNS, INC. IN LOMBARD, ILLINOIS. ALL RIGHTS RESERVED. THIS IS A CONCEPT DRAWING. SUBMITTED IN CONNECTION WITH A PROJECT WE ARE PLANNING FOR YOU. THIS IS NOT TO BE CONSIDERED A CONTRACT. THE WHOLE SIGN IS THE PROPERTY OF OLYMPIK SIGNS, INC.

PAISANS PIZZERIA

2150 N Cicero Avenue
Chicago, IL 60639

account representative client
KORBY WHITEHEAD

Comments:

job#: 21-8945
12-01-21
rev.# 02-16-22