



# City of Chicago



O2019-5284

Office of the City Clerk

## Document Tracking Sheet

<b>Meeting Date:</b>	6/12/2019
<b>Sponsor(s):</b>	Reilly (42)
<b>Type:</b>	Ordinance
<b>Title:</b>	Grant(s) of privilege in public way for 400-410 Michigan Real Estate LLC
<b>Committee(s) Assignment:</b>	Committee on Transportation and Public Way

ORDINANCE  
400 - 410 MICHIGAN REAL ESTATE, LLC  
Acct. No. 372992 - 1  
Permit No. 1139214

*Be It Ordained by the City Council of the City of Chicago:*

SECTION 1. Permission and authority are hereby given and granted to 400 - 410 MICHIGAN REAL ESTATE, LLC, upon the terms and subject to the conditions of this ordinance to construct, install, maintain and use one (1) Door Swing(s) projecting over the public right-of-way adjacent to its premises known as 410 N. Michigan Ave..

Said Door Swing(s) at Hubbard St. measure(s):

One (1) at six (6) feet in length, and eight (8) feet in width for a total of forty-eight (48) square feet.

The location of said privilege shall be as shown on prints kept on file with the Department of Business Affairs and Consumer Protection and the Office of the City Clerk.

Said privilege shall be constructed in accordance with plans and specifications approved by the Department of Transportation (Division of Project Development)

This grant of privilege in the public way shall be subject to the provisions of Section 10-28-015 and all other required provisions of the Municipal Code of Chicago.

The grantee shall pay to the City of Chicago as compensation for the privilege #1139214 herein granted the sum of seventy-five (\$75.00) per annum in advance.


A 25% penalty will be added for payments received after due date.

The permit holder agrees to hold the City of Chicago harmless for any damage, relocation or replacement costs associated with damage, relocation or removal of private property caused by the City performing work in the public way.

Authority herein given and granted for a period of five (5) years from and after Date of Passage.

Alderman \_\_\_\_\_

Brendan Reilly 42nd Ward

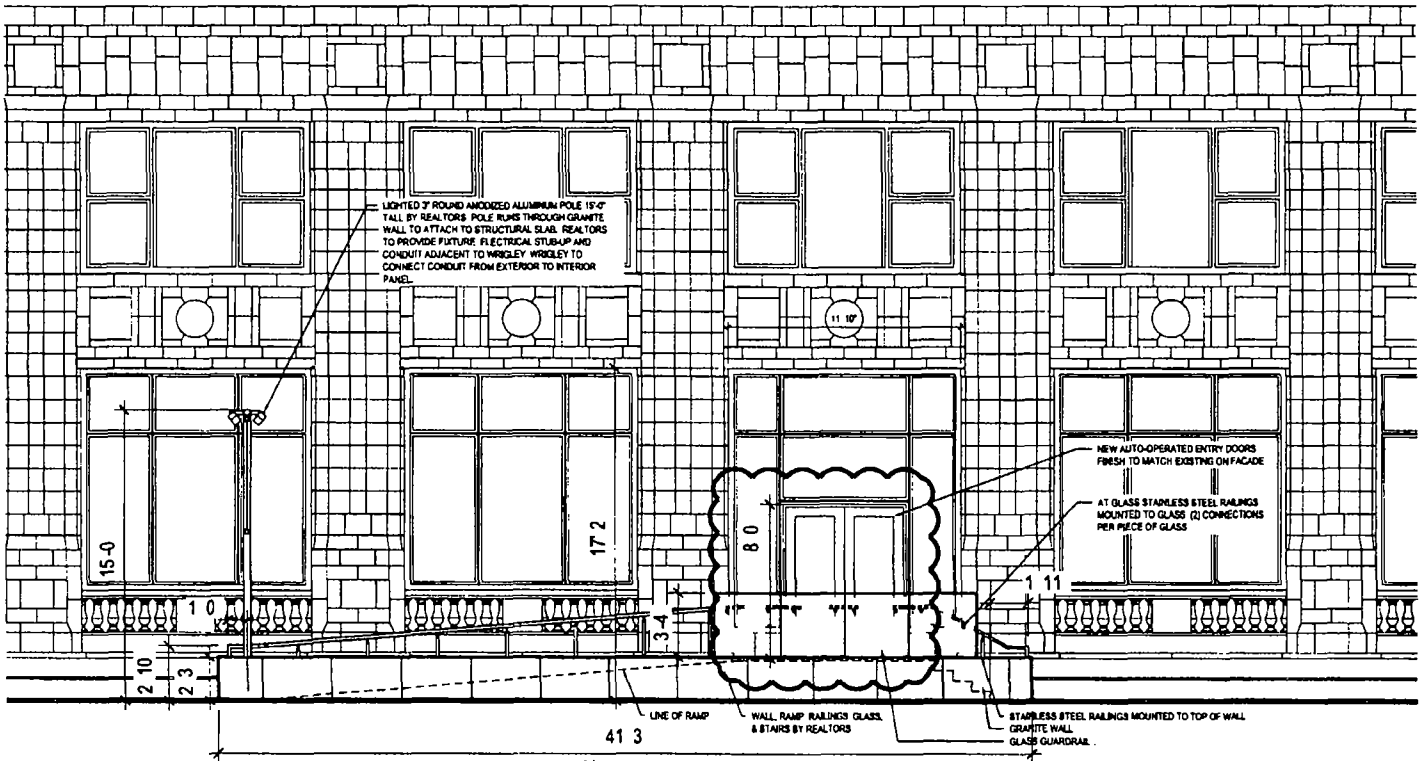

## ENTRANCE ELEVATION

### THE WRIGLEY BUILDING - Grant of Privilege Diagrams for Door Swing

430 North Michigan Avenue, Chicago, Illinois 60611

P213000 930 February 25 2019 Not to Scale



GRISKELIS YOUNG HARRELL