



City of Chicago



Or2013-712

Office of the City Clerk

Document Tracking Sheet

Meeting Date:	11/20/2013
Sponsor(s):	Fioretti (2)
Type:	Order
Title:	Issuance of permits for sign(s)/signboard(s) at 19 W Jackson Blvd
Committee(s) Assignment:	Committee on Zoning, Landmarks and Building Standards

(signs)

Committee on Buildings

Ordered, that the commissioner of buildings is hereby directed to issue a sign permit to:

All American Sign Co. 5501 west 109th st. Oak Lawn, IL 60453

For the erection of a sign/signboard over 24 feet in height and / or over 100 square feet (in area of one face) at:


19 west Jackson Blvd Chicago, IL

Dimensions: length 33'6" height 4'3"

Height above grade/roof to top of sign 30'

Total Square foot area 142 sq ft.

Such sign (s) shall comply with all applicable provisions of Chapter 194A of the Chicago Zoning Ordinance and all other applicable provisions of the Municipal Code of the city of Chicago governing the construction and maintenance of outdoor signs, signboards, and structures.

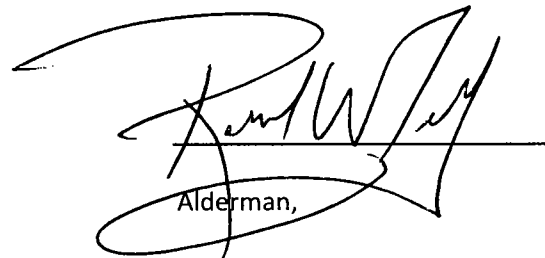

Alderman,



CITY OF CHICAGO

DEPARTMENT OF BUILDINGS

Sign Permit Application

APPROVAL NUMBER 15777	APPLICATION NUMBER 100494352	ANNUAL FEE	WORK CODE	DRAWINGS ATTACHED <input type="checkbox"/> YES <input type="checkbox"/> NO
--------------------------	---------------------------------	------------	-----------	---

DATE OF APPLICATION 06/07/2013	
ADDRESS OF SIGN 19 W JACKSON BLVD, 60604-	
BUILDING	ORIGINAL PERMIT NUMBER
TYPE OF PERMIT NEW CONSTRUCTION (SIGN)	
PAYER OF ANNUAL INSPECTION SAH, CYNTHIA 304 S. STATE STREET CHICAGO, IL 60604 (312)987-1407	
SIGN MANUFACTURER ALL AMERICAN SIGN COMPANY	
ADDRESS WHERE SIGN CAN BE SEEN PRIOR TO ERECTION	
TICKET NUMBER 0	REINSPECTION CONTROL NUMBER
TYPE OF SUPPORT FOR SIGN BUILDING	
SIGN BOARD SUPPORT MEMBERS STEEL	
ANNUAL FEE	_____
CONSTRUCTION FEE	200.00
1017 B FEE	_____
TOTAL FEE	200.00
AMOUNT PAID	200.00
BALANCE DUE	_____
	<u>Check # for Zoning</u>
	<u>Check # for DCAP</u>

TYPE OF SIGN FLAT OR BOX					
LENGTH	FT. 33	IN. 6	HEIGHT	FT. 4	IN. 3
AREA	SQ. FT. 142	WEIGHT		LBS. 900	
SIGN HEIGHT ABOVE GRADE/ROOF				FT. 18	
SHAPE OF SIGN REGULAR					
SIGN WILL READ THE JOHN MARSHALL LAW SCHOOL					
NO. OF LAMPS 1			TOTAL WATTAGE 800		
TYPE OF LAMP OTHER					
NO. OF BALLAST/TRANSFORMERS 2			INPUT OF TRANSFORMERS 120		
CONTRACTOR WILL INSTALL			<input checked="" type="checkbox"/> FEEDERS <input checked="" type="checkbox"/> CUSTOMER LEADS		
TYPE OF SWITCH KNIFE					
LOCATION OF SWITCH OUTSIDE SIGN					
SIGN LOCATION INSTALL (1) 4'3" X 33' 6" CLEAR ACRYLIC SIGN WITH BORDER LED TRACK LIGHTING					

The undersigned certify that the statements in this application are true and correct and that all work done under the proposed permit will conform to the requirements of the Chicago Municipal Code

	REG. NO	E80032
ELECT CONTR MIDWEST SIGN & LIGHTING, INC.		ELECTR
ADDRESS 4910 W. WILSHIRE BLVD. COUNTRY CLUB HILLS, IL 60478-		
SUPERVISOR SIGNATURE		

BOND. NO	REG. NO	N92890
SIGN ERECTOR ALL AMERICAN SIGNS		SIGNER
ADDRESS 5501 W. 109TH ST OAK LAWN IL, 60453-		
SIGNATURE		

The permit issued on this application will authorize only signs here applied for. If other signs are to be erected they must be covered by additional permits

City of Chicago
Rahm Emanuel, Mayor





Department of Buildings
Michael Merchant, Commissioner

TYPE OF BUSINESS PAC COLLEGE Other: _____ Name: _____ LIC #: _____ Renewal Date: _____	SIGN BOND REQUIRED? <input type="checkbox"/> YES COUNCIL ORDER REQUIRED <input type="checkbox"/> YES		
Projects Over: <input checked="" type="checkbox"/> Private Property <input checked="" type="checkbox"/> Public Way Grant Permit #: _____ <input type="checkbox"/> Planned Development/Manufacturing PMD/PD#: _____ Zoning District: DX Other: 16	IS SPECIAL PERMISSION REQUIRED FROM CHIEF ELECTRICAL <input type="checkbox"/> YES IF YES, ATTACH LETTER OF REQUEST		
TYPE OF SIGN: <input type="checkbox"/> ADVERTISING <input checked="" type="checkbox"/> ILLUMINATE <input type="checkbox"/> MOVEABLE <input checked="" type="checkbox"/> BUSINESS <input type="checkbox"/> FLASHING	TIME STAMP		
TOTAL STREET FRONTAGE OF LOT (IN FEET) _____ 192 TOTAL AREA OF NEW SIGN (SQ.FT.) _____ 142 TOTAL AREA OF ALL SIGNS ON LOT (SQ.FT.) _____ 420 HEIGHT OF SIGN ABOVE GRADE (TO TOP) _____ 22ft 3in	<table border="1" style="width:100%; border-collapse: collapse;"> <tr> <td style="width:70%;">SIGN CLERK</td> <td style="width:30%;">APPROVED FOR PERMIT</td> </tr> </table>	SIGN CLERK	APPROVED FOR PERMIT
SIGN CLERK	APPROVED FOR PERMIT		
DISTANCE OF CURB LINE OUTER EDGE (ft) _____ 14 DISTANCE OF STRUCTURE INNER EDGE (ft) _____ 14 DISTANCE FROM (ft): A. PUBLIC PARK (OVER 10 ACRES) _____ B. EXPRESSWAY (IF LESS THAN 1,000 FT.) _____ C. RESIDENCE DISTRICT (ADVERTISING SIGNS ONLY) _____ IF REPLACEMENT SIGN OR CHANGE OF FACE, WHAT DOES THE EXISTING SIGN READ? Original Payee: _____ Landmark Hold: <input type="checkbox"/> Status: _____	REMARKS		
ZONING (OFFICE USE ONLY)			

JOHN MARSHALL LAW SCHOOL

(1) 4'-3" x 33' 6" x 3/4" CLEAR ACRYLIC BACK PANEL w/ 2" (D) ALUMINUM CHANNEL LETTERS & UPPER & LOWER L.E.D. CHANNELS

07-03-13

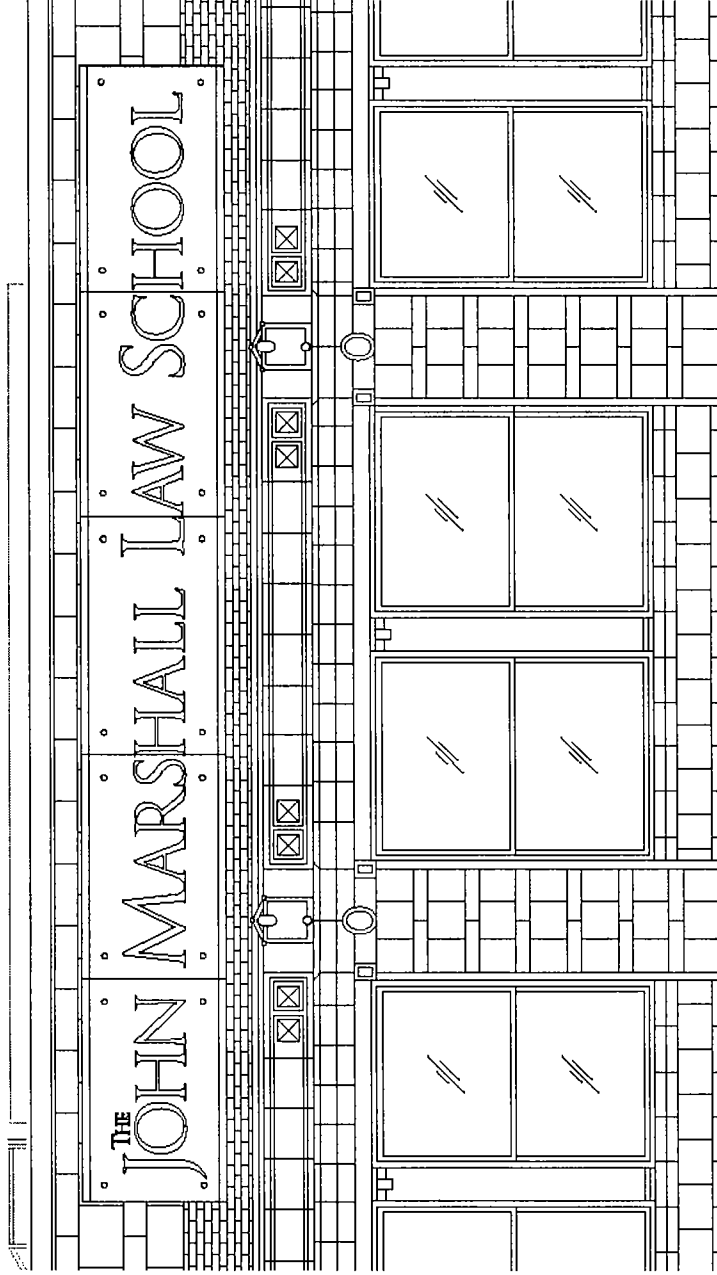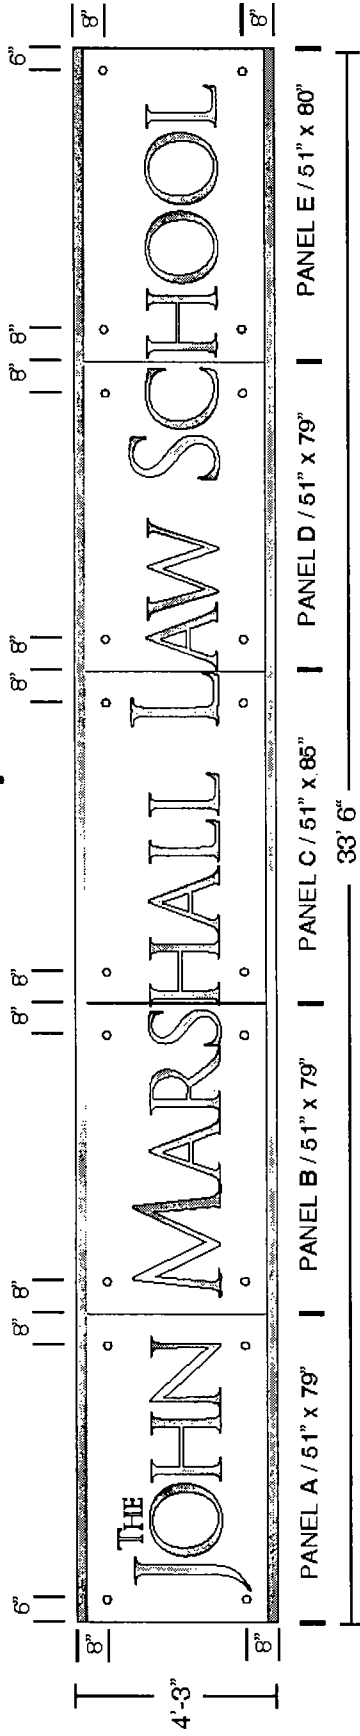

NOTE: THIS IS AN ORIGINAL UNPUBLISHED DRAWING, CREATED BY ASG, INC. IT IS SUBMITTED FOR YOUR PERSONAL USE IN CONNECTION WITH A PROJECT BEING PLANNED FOR YOU BY ASG, INC. IT IS NOT TO BE SHOWN TO ANYONE OUTSIDE YOUR ORGANIZATION, NOR IS IT TO BE REPRODUCED, COPIED, OR EXHIBITED IN ANY MANNER.

DATE _____
SCALE _____
DRAWN BY MF
SALESMAN _____

All-American Sign Co., Inc.
Design • Fabrication • Installation • Maintenance
6501 W. 109th Street Oak Lawn, IL 60453
708/499-3000 Fax: 708/499-3943
www.allamericansign.com


800-887-802

SKETCH NO. NOT TO SCALE
ACCOUNT _____
ADDRESS _____
CITY, STATE _____

JOHN MARSHALL LAW SCHOOL


(1) 4'-3" x 33" 6" x 3/4" CLEAR ACRYLIC BACK PANEL w/ 2" (D) ALUMINUM CHANNEL LETTERS & UPPER & LOWER L.E.D. CHANNELS

09-19-13

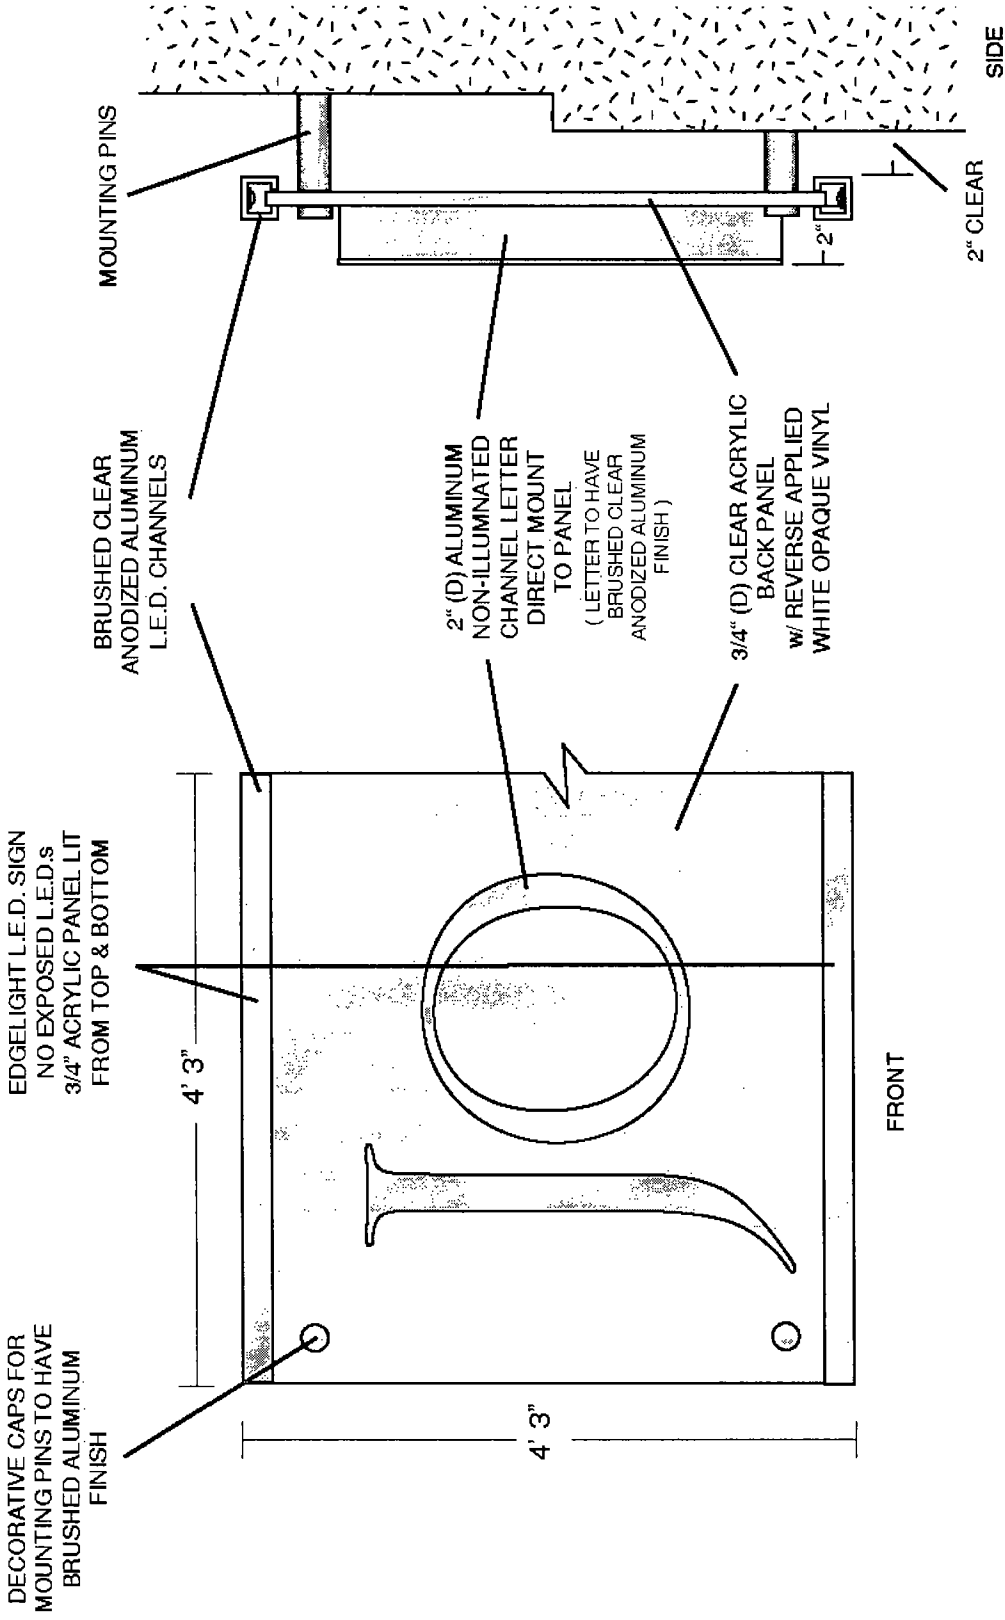

NOTE: THIS IS AN ORIGINAL UNPUBLISHED DRAWING, CREATED BY ASS. INC. IT IS SUBMITTED FOR YOUR PERSONAL USE IN CONNECTION WITH A PROJECT BEING PLANNED FOR YOU BY ASS. INC. IT IS NOT TO BE SHOWN TO ANYONE OUTSIDE YOUR ORGANIZATION, NOR IS IT TO BE REPRODUCED, COPIED, OR EXHIBITED IN ANY MANNER.

DATE _____
 SCALE _____
 DRAWN BY MF
 SALESMAN _____

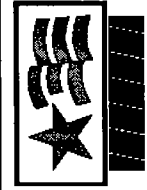

All-American Sign Co., Inc.
 Design • Fabrication • Installation • Maintenance
 6501 W. 109th Street Oak Lawn, IL 60453
 708/499-3000 Fax: 708/499-3943
www.allamericansign.com

708-499-3000
 SKETCH NO. NOT TO SCALE
 ACCOUNT _____
 ADDRESS _____
 CITY, STATE _____