



City of Chicago



Or2013-221

Office of the City Clerk

Document Tracking Sheet

Meeting Date:	5/8/2013
Sponsor(s):	Laurino, Margaret (39)
Type:	Order
Title:	Issuance of permits for sign(s)/signboard(s) at 4995 N Elston Ave
Committee(s) Assignment:	Committee on Zoning, Landmarks and Building Standards

Committee on Buildings

(signs-)

ORDERED, that the Commissioner of Buildings is hereby directed to issue a sign permit to: (Contractor's NAME & ADDRESS)

South Water Signs, LLC

934 North Church Road

Elmhurst, IL 60126

For the erection of a sign/signboard over 24 feet in height and/or **over 100 square feet (in area of one face)** at: (Business NAME & ADDRESS)


Extra Space Storage

4995 N. Elston Avenue

Chicago, IL 60630

Dimensions: length	<u>15'-5 3/4"</u>	height	<u>8'-3 5/8"</u>
		height above grade/roof to top of sign	<u>13'-0"</u>
TOTAL SQUARE FOOT AREA			<u>128 sf</u>

Such sign(s) shall comply with all applicable provisions of TITLE 17 of the Chicago Zoning Ordinance and all other applicable provisions of the Municipal Code of the City of Chicago governing the construction and maintenance of outdoor signs, signboards and structures.

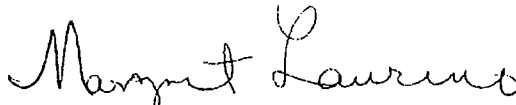

Alderman Margaret Laurino, Ward 39


ELEVATION 2

SCOPE OF WORK:
 REFACE EXISTING S/F WALL SIGN
 PAINT CABINET GREEN


PROPOSED



SIGN QUANTITIES	
Existing	Proposed
128	128

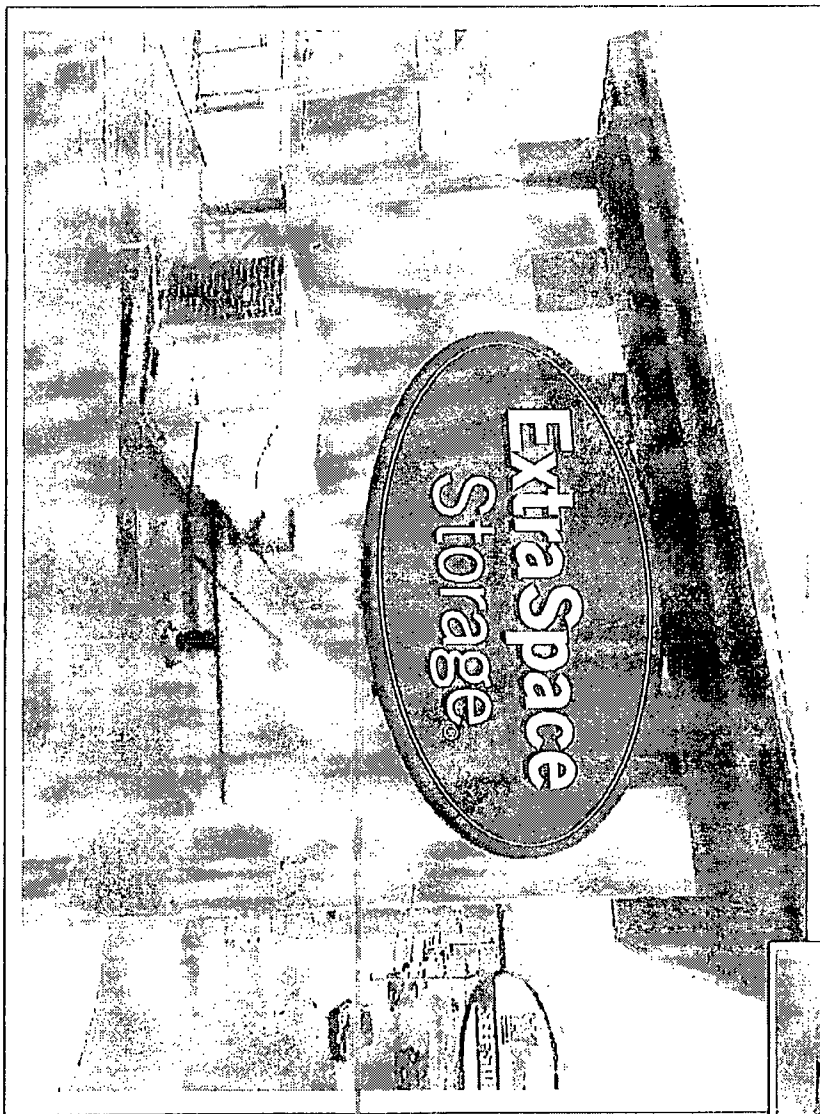

EXISTING

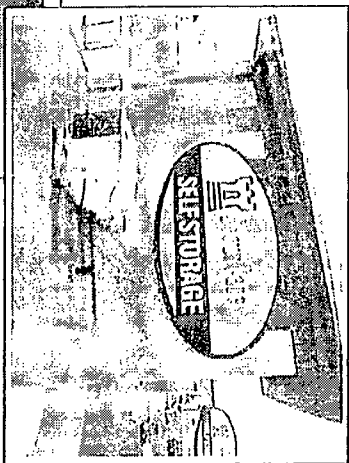

TO GRADE

THIS DESIGN AND ENGINEERING IS SUBMITTED AS OUR PROPOSAL, AND THE RIGHT TO USE OR EXHIBIT IN ANY FORM, IS NOT AUTHORIZED WITHOUT WRITTEN PERMISSION BY US SIGNS.



**Houston
Dallas**

Houston Corporate Office
 5225 Katy Freeway, Suite 350
 Houston, Texas 77007
 713-977-7900
 Fax 713-977-7903

Dallas Regional Office
 2220 San Jacinto Blvd.
 Suite 565
 Denton, Texas 76205
 940-380-9153
 940-380-9395



**SIGN ELEVATION
EXHIBIT**

Address: #3381
 4985 N. Elston Ave.
 Chicago, IL 60630
 State: IL 60630
 Account Rep: B. OSBORN
 Sales Rep: M.J. DANARDO

APPROVALS
 CLIENT _____
 DESIGN _____
 PRCD. _____

Designer: Peter Carlini/AT
 Design No. U5182736 R3
 DATE 1-18-13
 Rev. Date: 3-28-13

US SIGNS
 5.9

The undersigned certifies that this design, specification, and/or report was prepared by him or her, or under his or her direct supervision and that he or she is a duly licensed professional engineer in the State of Texas. The undersigned also certifies that this design, specification, and/or report was prepared by him or her, or under his or her direct supervision and that he or she is a duly licensed professional engineer in the State of Texas.

FACE REPLACEMENT

SCALE 3/8" = 1'



15'-5 1/2"

8'-3 5/8"

11"

1'-0"

**ExtraSpace
Storage®**

FLEX FACE SPECIFICATIONS

NEW FACE TO BE WHITE FLEX WITH APPLIED GRAPHICS.

COLOR SCHEDULE

TAN	PLUS 4470C	7252205	BLACK	PLUS BLACK	7250042
BLUE	PLUS 2743C	7250038	WHITE		
GREEN	PLUS 2043C	7250035			

THIS DESIGN AND ENGINEERING IS SUBMITTED AS OUR PROPOSAL, AND THE RIGHT TO USE OR EXHIBIT IN ANY FORM, IS NOT AUTHORIZED WITHOUT WRITTEN PERMISSION BY US SIGNS.



**Houston
Dallas**

Houston Corporate Office
5225 Katy Freeway, Suite 350
Houston, Texas 77097
713-977-7900
Fax 713-977-7903

Dallas Regional Office
2220 San Jacinto Blvd
Suite 365
Denton, Texas 76205
940-380-9152
FAX: 940-380-9295



SIGN ELEVATION EXHIBIT

Address: #8381
4995 N. ELDON AVE.
CHICAGO, IL 60630

City: Chicago, IL 60630
State: IL 60630

Account Rep: B. OSBORN
Sales Rep: M. J. DENARDI

APPROVALS

CLIENT: _____
DESIGN: _____
PROC: _____

Designer: Peter Cardinal

Design No. US162736 R2

DATE: 1-18-13

Rev. Date: 2-13-13



5:7



This proposal is being issued for your information only. It is not a contract. The contract is the signed agreement between the client and the sign company. The sign company is not responsible for any errors or omissions in this proposal. The sign company is not responsible for any delays in the production of the sign. The sign company is not responsible for any damage to the sign or the sign face. The sign company is not responsible for any theft or vandalism of the sign. The sign company is not responsible for any fire or other disaster. The sign company is not responsible for any other damage to the sign or the sign face.

EXISTING SINGLE-SIDED WALL SIGN - DETAILS



SCALE 3/8" = 1'

15'-5 3/4"

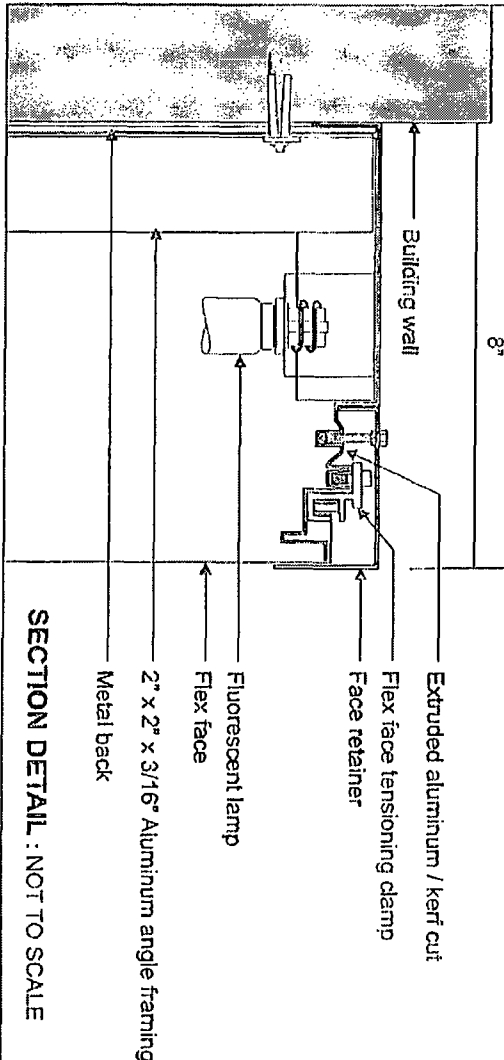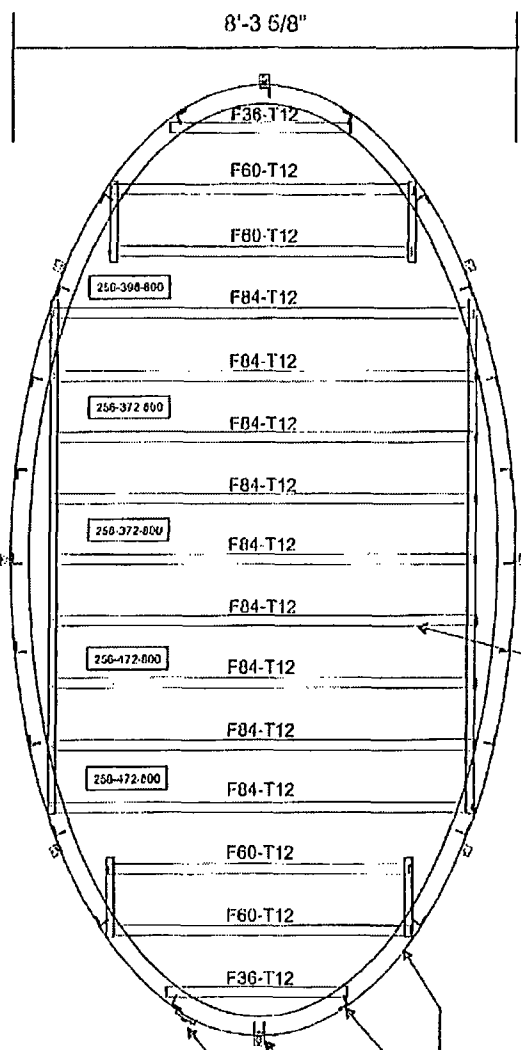

SECTION DETAIL : NOT TO SCALE

ELECTRICAL REQ'D	
LAMP	213K-110V-0.150A FLUORESCENT LAMP
LAMP	4120-117V-0.150A FLUORESCENT LAMP
LAMP	8134-117V-0.150A FLUORESCENT LAMP
BULB USE	11 THESE LAMP BULBS - UNDER 24\"/>
BULB USE	21 THESE LAMP BULBS - UNDER 24\"/>
BULB USE	21 THESE LAMP BULBS - UNDER 24\"/>
AGES	15 YR
OSCONECT	1134-150V
OSCONECT	1134-150V

*ALL ELECTRICAL COMPONENTS SHALL BE UL LISTED
*SIGN SHALL BE ORIGINATED PER N.E.C. ARTICLE 70

- H.O. Fluorescent lamp
- Aluminum tiler
- Aluminum angle framing
- Angle clip / fastener
- Service disconnect

MOUNTING DETAIL

1170-3016 MOUNTING

LAMP BOLTS

Reverse Toggle Bolt Mounting

Masonry / Epoxy Bolt Mounting

THIS DESIGN AND ENGINEERING IS SUBMITTED AS OUR PROPOSAL, AND THE RIGHT TO USE OR EXHIBIT IN ANY FORM, IS NOT AUTHORIZED WITHOUT WRITTEN PERMISSION BY US SIGNS.



Houston Dallas

Houston Corporate Office
5225 Katy Freeway, Suite 530
Houston, Texas 77007
713-977-7990
Fax 713-977-7993

Dallas Regional Office
2220 San Jacinto Blvd.
Suite 363
Denton, Texas 76205
940-380-9153
FAX: 940-380-5335

SIGN ELEVATION EXHIBIT




Address: #6381
4995 N. Eason Ave.
Chicago, IL 60630
State: IL 60630
Account Rep: R. OSBORN
Sales Rep: M. DENARDI
APPROVALS

CLIENT: _____
DESIGN: _____
PROJ: _____
Designer: Peter Dandrea/ET
Design No. U1562736 RS
DATE: 1-12-13
Rev. Date: 3-22-13

7:9

The price and terms are subject to change without notice. 

SITE

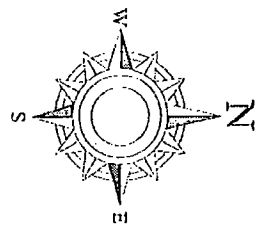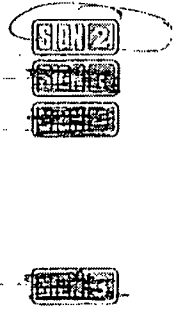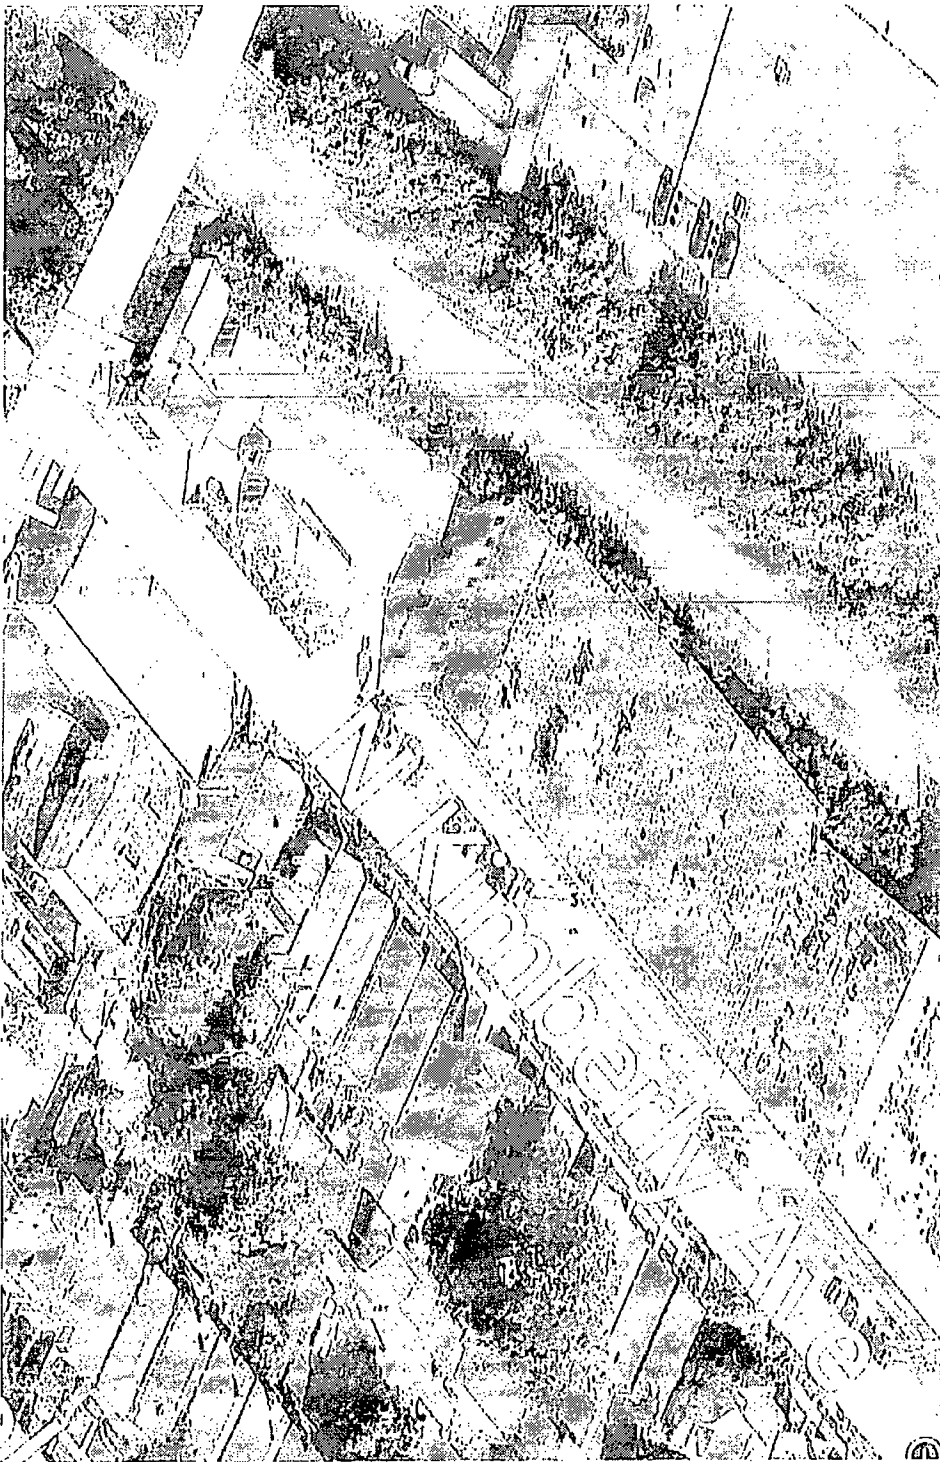

THIS DESIGN AND ENGINEERING IS SUBMITTED AS OUR PROPOSAL, AND THE RIGHT TO USE OR EXHIBIT IN ANY FORM, IS NOT AUTHORIZED WITHOUT WRITTEN PERMISSION BY US SIGNS.



Houston
Dallas

Houston Corporate Office
5225 Katy Freeway, Suite 350
Houston, Texas 77067
713-977-7900
Fax 713-977-7903

Dallas Regional Office
2220 Sen Jacinto Blvd.
Suite 335
Denton, Texas 76205
940-380-9153
FAX: 940-380-9395



SIGN ELEVATION
EXHIBIT

Address: #8381

4995 N. Estlin Ave

City: Chicago

State: IL 60630

Account Rep: BOBBERN

Sales Rep: M. DENAVARD

APPROVALS

CLIENT: _____

DESIGN: _____

PROD: _____

Designer: Felix Cervantes/ST

Drawing No: US162706 33

DATE: 1-18-13

Rev. Date: 3-28-13

1:9

The first actual contract to build the actual structure...
...shall be the responsibility of the contractor...
...and the engineer shall not be responsible for...
...the construction of the structure.