



City of Chicago



O2013-8234

Office of the City Clerk

Document Tracking Sheet

Meeting Date:	10/16/2013
Sponsor(s):	Reilly (42)
Type:	Ordinance
Title:	Grant(s) of privilege in public way for SL 231 LaSalle LLC c/o Jones Lang LaSalle
Committee(s) Assignment:	Committee on Transportation and Public Way

ORDINANCE
SL 231 La Salle, LLC c/o Jones Lang La Salle
Acct. No. 385042 - 1
Permit No. 1108690

Be It Ordained by the City Council of the City of Chicago:

SECTION 1. Permission and authority are hereby given and granted to SL 231 La Salle, LLC c/o Jones Lang La Salle, upon the terms and subject to the conditions of this ordinance to maintain and use, as now constructed, four (4) Kiosk(s) on the public right-of-way adjacent to its premises known as 231 S. La Salle St..

Said Kiosk(s) at S LA SALLE measure(s):

Two (2) at four point five eight (4.58) feet in length, and point eight three (.83) feet in width for a total of seven point six (7.6) square feet.

Said Kiosk(s) at S CLARK measure(s):

Two (2) at four point five eight (4.58) feet in length, and point eight three (.83) feet in width for a total of seven point six (7.6) square feet.

The location of said privilege shall be as shown on prints kept on file with the Department of Business Affairs and Consumer Protection and the Office of the City Clerk.

Said privilege shall be constructed in accordance with plans and specifications approved by the Department of Transportation (Division of Project Development) and Zoning Department - Signs.

This grant of privilege in the public way shall be subject to the provisions of Section 10-28-015 and all other required provisions of the Municipal Code of Chicago.

The grantee shall pay to the City of Chicago as compensation for the privilege #1108690 herein granted the sum of one thousand six hundred (\$1,600.00) per annum in advance.

A 25% penalty will be added for payments received after due date.

The permit holder agrees to hold the City of Chicago harmless for any damage, relocation or replacement costs associated with damage, relocation or removal of private property caused by the City performing work in the public way.

Authority herein given and granted for a period of five (5) years from and after 02/25/2013.

Alderman _____

Brendan Reilly 42nd Ward




CONTIN

SYMBOL

LOGO


INSTALLATION PHOTOGRAPHICALLY REPRODUCED AT ALL HEIGHTS

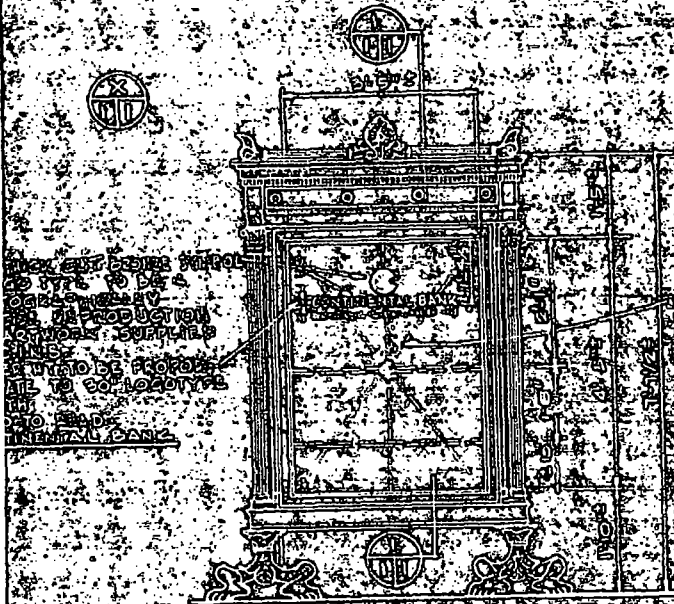

FRONT ELEVATION


D. DUNGAN PHYLL STANDARD

REPRODUCED BY PHOTODUPLICATION
REGISTERED SIGN
SCALE 1/8" = 1'-0"

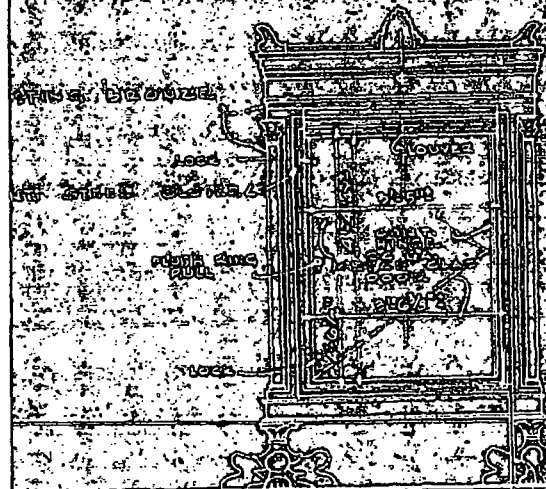

REAR ELEVATION

SCALE 1/8" = 1'-0"

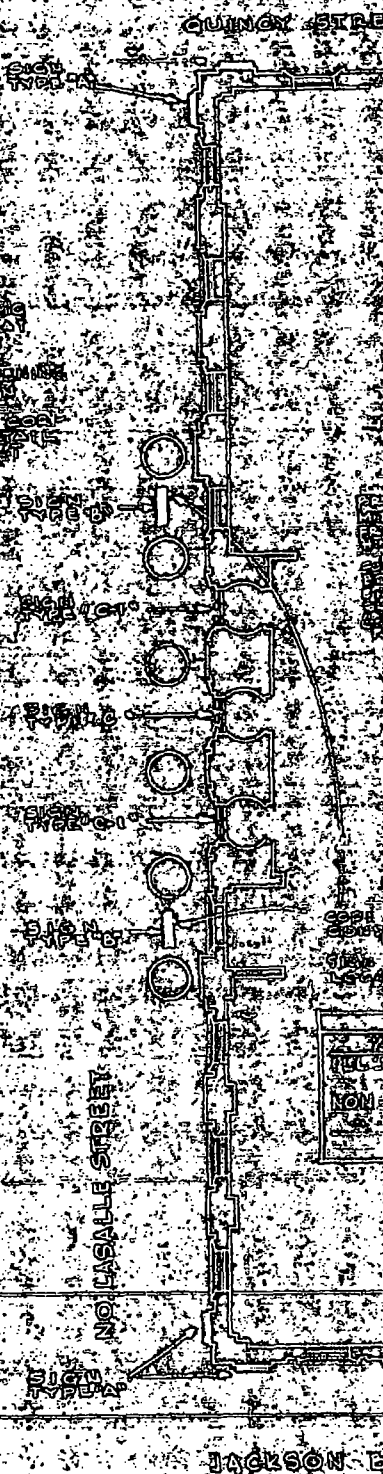

JACKSON ST