



# City of Chicago



O2013-7231

Office of the City Clerk

## Document Tracking Sheet

<b>Meeting Date:</b>	9/11/2013
<b>Sponsor(s):</b>	Reilly, Brendan (42)
<b>Type:</b>	Ordinance
<b>Title:</b>	Grant(s) of privilege in public way for Hines Interest Limited Partnership
<b>Committee(s) Assignment:</b>	Committee on Transportation and Public Way

ORDINANCE  
HINES INTEREST LTD PTRSP  
Acct. No. 201170 - 2  
Permit No. 1108384

*Be It Ordained by the City Council of the City of Chicago:*

SECTION 1. Permission and authority are hereby given and granted to HINES INTEREST LIMITED PARTNERSHIP, upon the terms and subject to the conditions of this ordinance to maintain and use, as now constructed, ten (10) Caisson Bell(s) under the public right-of-way adjacent to its premises known as 1 S. Dearborn St..

Said Caisson Bell(s) at S. DEARBORN measure(s):  
Existing ten (10) caisson bells encroaches into the public way approximately thirty-six (36) square feet.

The location of said privilege shall be as shown on prints kept on file with the Department of Business Affairs and Consumer Protection and the Office of the City Clerk.

Said privilege shall be constructed in accordance with plans and specifications approved by the Department of Planning and Development and Department of Transportation (Office of Underground Coordination).


This grant of privilege in the public way shall be subject to the provisions of Section 10-28-015 and all other required provisions of the Municipal Code of Chicago.


The grantee shall pay to the City of Chicago as compensation for the privilege #1108384 herein granted the sum of four hundred (\$400.00) per annum in advance.

A 25% penalty will be added for payments received after due date.

The permit holder agrees to hold the City of Chicago harmless for any damage, relocation or replacement costs associated with damage, relocation or removal of private property caused by the City performing work in the public way.

Authority herein given and granted for a period of five (5) years from and after 07/29/2013.

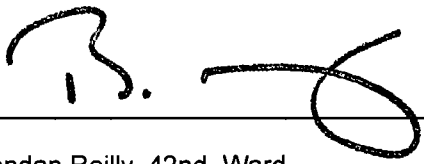Alderman   
Brendan Reilly 42nd Ward

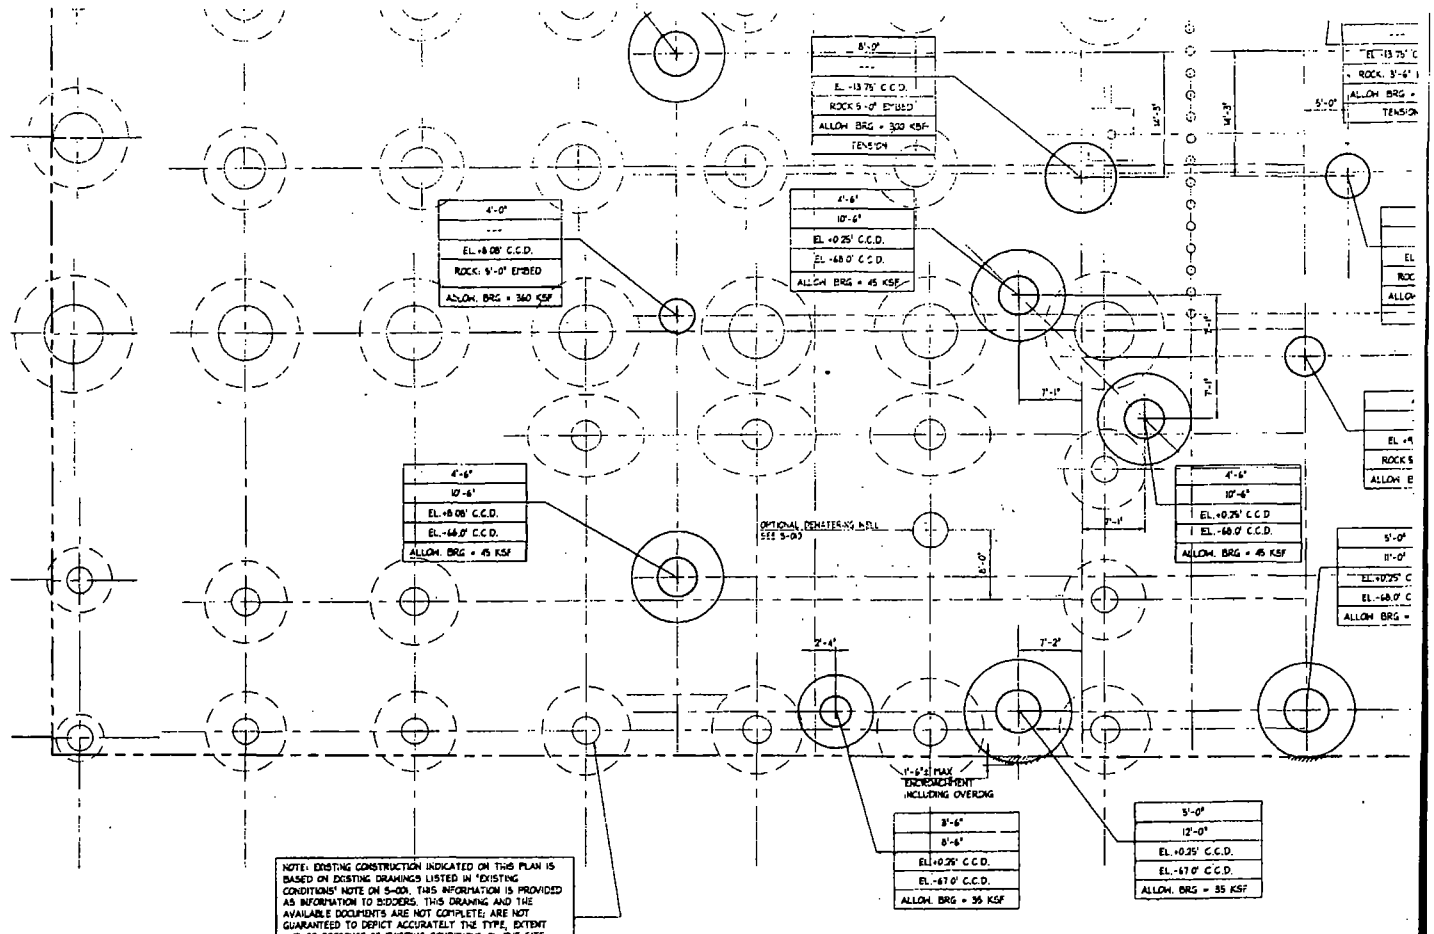

NOTE: EXISTING CONSTRUCTION INDICATED ON THIS PLAN IS BASED ON EXISTING DRAWINGS LISTED IN 'EXISTING CONDITIONS' NOTE ON S-001. THIS INFORMATION IS PROVIDED AS INFORMATION TO BIDDERS. THIS DRAWING AND THE AVAILABLE DOCUMENTS ARE NOT COMPLETE, ARE NOT GUARANTEED TO DEPICT ACCURATELY THE TYPE, EXTENT AND/OR PRESENCE OF EXISTING CONDITIONS ON THE SITE. BIDDERS SHALL FORMULATE THEIR OWN CONCLUSIONS REGARDING EXISTING SOIL CONDITIONS AND EXISTING CONSTRUCTION AT THE SITE AND COMPLY WITH THE REQUIREMENTS OF THE CONTRACT DOCUMENTS.

**A CAISSON PLAN**  
SCALE: 1/8"=1'-0"

- NOTES:
1. REFER TO S-200 FOR CAISSON SCHEDULE AND DETAILS.
  2. REFER TO NOTE A ON SHEET S-001 FOR AVAILABLE DRAWINGS OF EXISTING CONSTRUCTION
  3. REFER TO SOILS REPORT NOTED ON S-001 FOR LOCATIONS AND REQUIREMENTS FOR DISCHARGING WELLS.
  4. REFER TO SOILS REPORT NOTED ON S-001 FOR LOCATIONS AND REQUIREMENTS FOR ACCESS SHAFT TO EXISTING FREIGHT T
  5. REFER TO CIVIL DRAWINGS FOR COORDINATES, LOCATING BUILDING ON THE SITE.