



City of Chicago



O2015-731

Office of the City Clerk

Document Tracking Sheet

Meeting Date:	1/21/2015
Sponsor(s):	Burnett (27)
Type:	Ordinance
Title:	Grant(s) of privilege in public way for Windy City Yamaha of Chicago
Committee(s) Assignment:	Committee on Transportation and Public Way

ORDINANCE
Windy City Yamaha of Chicago
Acct. No. 372676 - 4
Permit No. 1115429

Be It Ordained by the City Council of the City of Chicago:

SECTION 1. Permission and authority are hereby given and granted to Windy City Yamaha of Chicago, upon the terms and subject to the conditions of this ordinance to maintain and use two (2) sign(s) projecting over the public right-of-way attached to its premises known as 647 W. Randolph St..

Said sign structure(s) measures as follows; along W. Randolph Street:

One (1) at eleven point zero eight (11.08) feet in length, two point four two (2.42) feet in height and ten (10) feet above grade level.

One (1) at eleven point five (11.5) feet in length, two point three three (2.33) feet in height and ten (10) feet above grade level.

The location of said privilege shall be as shown on prints kept on file with the Department of Business Affairs and Consumer Protection and the Office of the City Clerk.

Said privilege shall be constructed in accordance with plans and specifications approved by the Department of Transportation (Division of Project Development) and Zoning Department - Signs.

This grant of privilege in the public way shall be subject to the provisions of Section 10-28-015 and all other required provisions of the Municipal Code of Chicago.


The grantee shall pay to the City of Chicago as compensation for the privilege #1115429 herein granted the sum of six hundred (\$600.00) per annum in advance.

A 25% penalty will be added for payments received after due date.


The permit holder agrees to hold the City of Chicago harmless for any damage, relocation or replacement costs associated with damage, relocation or removal of private property caused by the City performing work in the public way.

Authority herein given and granted for a period of five (5) years from and after Date of Passage.

Alderman

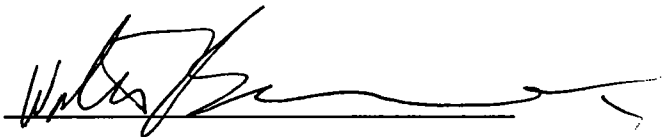

Walter Burnett Jr. 27th Ward

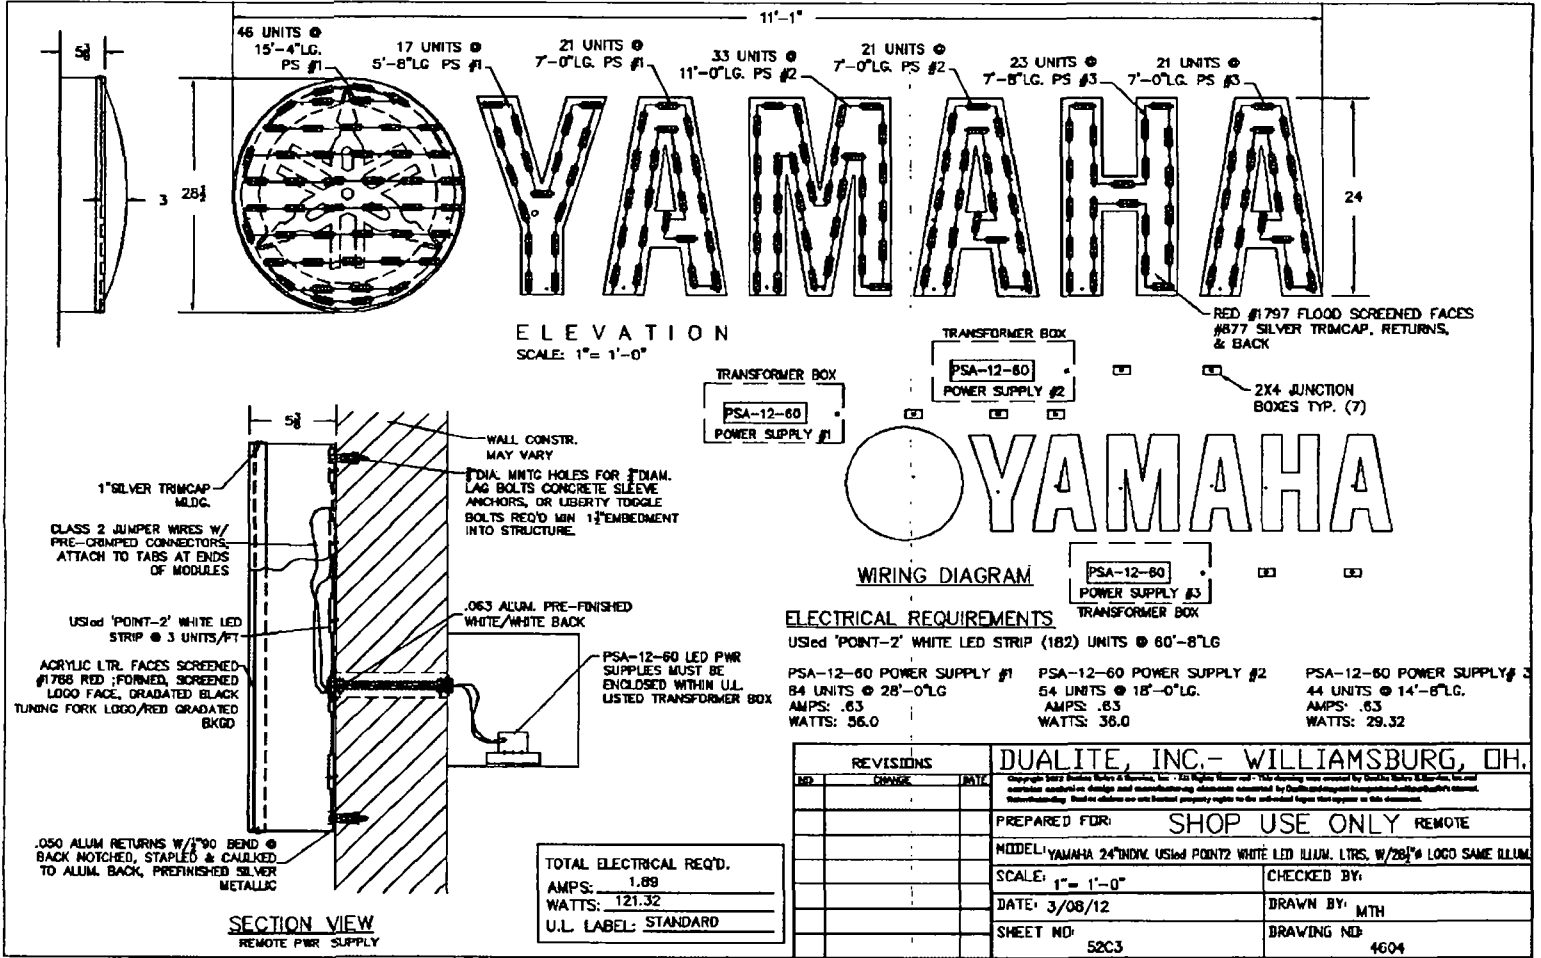

REVISIONS			DUALITE, INC. - WILLIAMSBURG, OH.	
NO.	DESCRIPTION	DATE	Copyright 1982 Dualite Sales & Service, Inc. - All Rights Reserved. This drawing was created by Dualite Sales & Service, Inc. and is the property of Dualite Sales & Service, Inc. All other content on design and manufacturing elements created by Dualite Sales & Service, Inc. are the property of Dualite Sales & Service, Inc. No other content on this drawing is the property of Dualite Sales & Service, Inc.	
			PREPARED FOR:	SHOP USE ONLY REMOTE
			MODEL:	YAMAHA 24"INDY. USED POINT2 WHITE LED ILLUM. LTR. W/28" LOGO SAME ILLUM.
			SCALE:	1" = 1'-0"
			DATE:	3/08/12
			SHEET NO:	52C3
			CHECKED BY:	
			DRAWN BY:	MTH
			DRAWING NO:	4604