



Office of the Chicago City
Clerk



O2011-5708

Office of the City Clerk

City Council Document Tracking Sheet

Meeting Date:	7/6/2011
Sponsor(s):	Reilly, Brendan (42)
Type:	Ordinance
Title:	Canopy(s) for Paris Club
Committee(s) Assignment:	Committee on Transportation and Public Way

ORDINANCE
PARIS CLUB
Acct. No. 16260 - 1
Permit No. 1096494

Be It Ordained by the City Council of the City of Chicago:

SECTION 1. Permission and authority are hereby given and granted to PARIS CLUB, upon the terms and subject to the conditions of this ordinance to construct, install, maintain and use one (1) Canopy(s) projecting over the public right-of-way adjacent to its premises known as 59 W. Hubbard St..

Said Canopy(s) at W. Hubbard measure(s):

One (1) at twelve point eight three (12.83) feet in length, and five point seven five (5.75) feet in width for a total of seventy-three point seven seven (73.77) square feet.

The location of said privilege shall be as shown on prints kept on file with the Department of Business Affairs and Consumer Protection and the Office of the City Clerk.

Said privilege shall be constructed in accordance with plans and specifications approved by the Zoning Department - Signs.

This grant of privilege in the public way shall be subject to the provisions of Section 10-28-015 and all other required provisions of the Municipal Code of Chicago.

The grantee shall pay to the City of Chicago as compensation for the privilege #1096494 herein granted the sum of fifty (\$50.00) per annum in advance.


A 25% penalty will be added for payments received after due date.

The permit holder agrees to hold the City of Chicago harmless for any damage, relocation or replacement costs associated with damage, relocation or removal of private property caused by the City performing work in the public way.

Authority herein given and granted for a period of five (5) years from ~~and~~ after Date of Passage.

Alderman _____

Brendan Reilly 42nd Ward

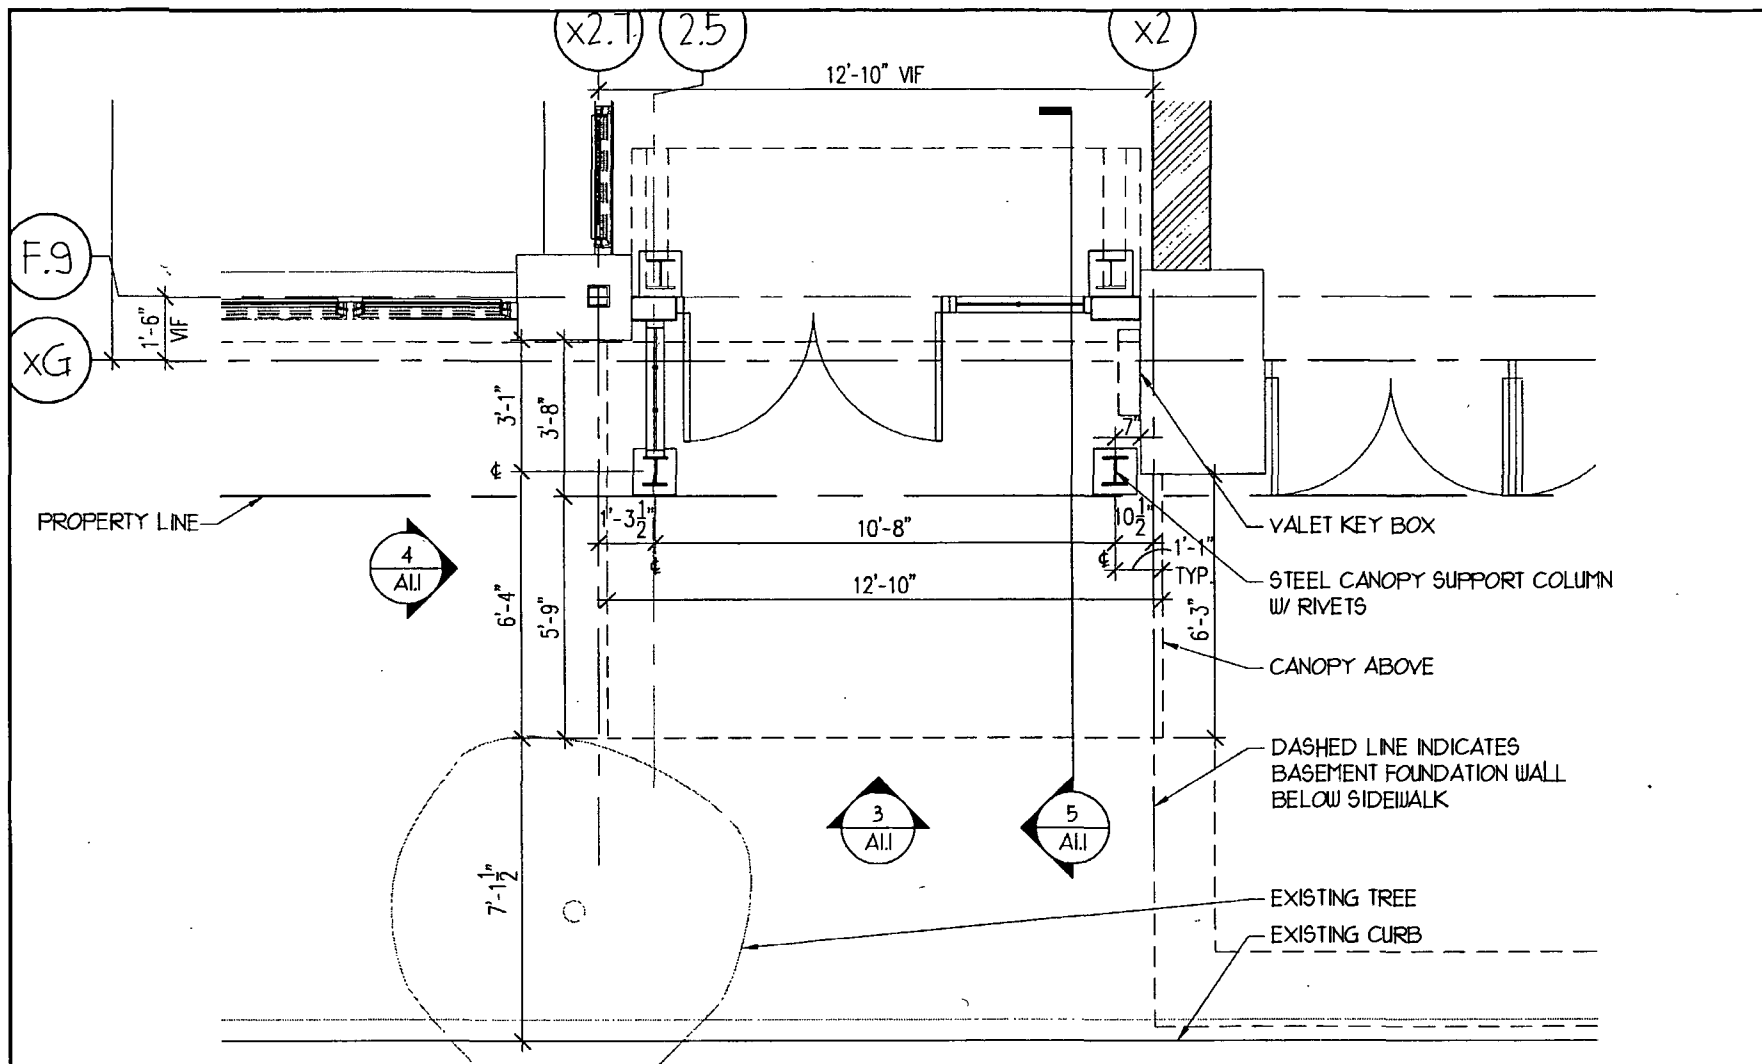

Aria Group Architects Inc.
 830 North Blvd.
 Oak Park, Illinois 60301
 708.445.8400
 708.445.1788 Fax

DESCRIPTION:
 ENTRANCE CANOPY FLOOR PLAN

JOB NAME: 59 W. HUBBARD ST.

DRAWN BY: JMJ	CHKD BY: MC
SCALE: 1/4"=1'-0"	
DATE: 04/06/11	
JOB NUMBER	SHEET
102033	1/A1.1C

APPLICATION TO USE THE PUBLIC RIGHT OF WAY

RECEIVED
APR 06 2011



APPLICANT INFORMATION

LEGAL NAME OF ENTITY: 59 West Hubbard, Inc. d/b/a Paris Club
c/o Entertain-You Enterprises, LLC
PERMIT MAILING ADDRESS: 5419 N. Sheridan Rd. Suite 116 Attn: Licensing
CITY: Chicago STATE: IL ZIP CODE: 60640
CONTACT PERSON: Sissie Sappanos TITLE: Director of Licensing
PHONE: (773) 907-7305 FAX: (773) 878-7667 E-MAIL: ssappanos@leye.com

BUILDING OWNER INFORMATION

NAME: Hubbard Brasserie LLC c/o Friedman Properties Ltd.
ADDRESS: 325 N. LaSalle Street
CITY: Chicago STATE: IL ZIP CODE: 60610
PHONE: (312) 644-1100 FAX: (312) 644-2898 E-MAIL: unknown

USE OF THE PUBLIC WAY

1. List the proposed or existing use below and complete the worksheet on page 3.
Use only one application for all public way use type.

TYPE	HOW MANY?	BUILDING ADDRESS
Canopy	1	59 W. Hubbard Street

2. Please enclose one sketch of each proposed use of the public way, which maps to scale the proposed use(s) and its relationship to surrounding right-of-way. All measurements must be indicated.

The prints should also accurately depict the location of the property line and public facilities (meters, light poles, sidewalks).

APPLICANT CERTIFICATION

I hereby certify that all statements made as part of the application, and the attachments herein, are true to the best of my knowledge and belief.

BY: [Signature] TITLE: Assistant Secretary
F.E.I.N. or SOCIAL SECURITY NUMBER: 36-3982343

ALDERMAN'S APPROVAL

As part of this application process, you are required to notify/obtain approval from the Alderman in whose ward your proposed use of the public way is located.

ALDERMAN'S SIGNATURE: [Signature]
DATE: 4/11/11 WARD: 92



City of Chicago | Department of Business Affairs and Consumer Protection | Public Way Use Unit
Business Assistance Center | City Hall, Room 800 | 121 North LaSalle Street | Chicago, Illinois 60602
www.cityofchicago.org/bacp | 312.74.GOBIZ (744.6249) | 312.742.1974 (TTY)