



City of Chicago



O2017-5792

Office of the City Clerk

Document Tracking Sheet

Meeting Date:	7/26/2017
Sponsor(s):	Solis (25)
Type:	Ordinance
Title:	Grant(s) of privilege in public way for 1035 Van Buren LLC - sanitary chamber
Committee(s) Assignment:	Committee on Transportation and Public Way

ORDINANCE
1035 VAN BUREN, LLC
Acct. No. 412926 - 1
Permit No. 1126091

Be It Ordained by the City Council of the City of Chicago:

SECTION 1. Permission and authority are hereby given and granted to 1035 VAN BUREN, LLC, upon the terms and subject to the conditions of this ordinance to construct, install, maintain and use one (1) Sanitary Chamber(s) on the public right-of-way adjacent to its premises known as 1035 W. Van Buren St..

Said Sanitary Chamber(s) at W. Van Buren Street measure(s).

One (1) at point five (.5) feet in length, and point five (.5) feet in width for a total of point two five (.25) square feet.

The location of said privilege shall be as shown on prints kept on file with the Department of Business Affairs and Consumer Protection and the Office of the City Clerk.

Said privilege shall be constructed in accordance with plans and specifications approved by the Department of Transportation (Office of Underground Coordination) and Department of Water Management.

This grant of privilege in the public way shall be subject to the provisions of Section 10-28-015 and all other required provisions of the Municipal Code of Chicago.

The grantee shall pay to the City of Chicago as compensation for the privilege #1126091 herein granted the sum of four hundred (\$400.00) per annum in advance.



A 25% penalty will be added for payments received after due date.

The permit holder agrees to hold the City of Chicago harmless for any damage, relocation or replacement costs associated with damage, relocation or removal of private property caused by the City performing work in the public way.

Authority herein given and granted for a period of five (5) years from and after Date of Passage.

Alderman _____


Daniel S. Solis 25th Ward

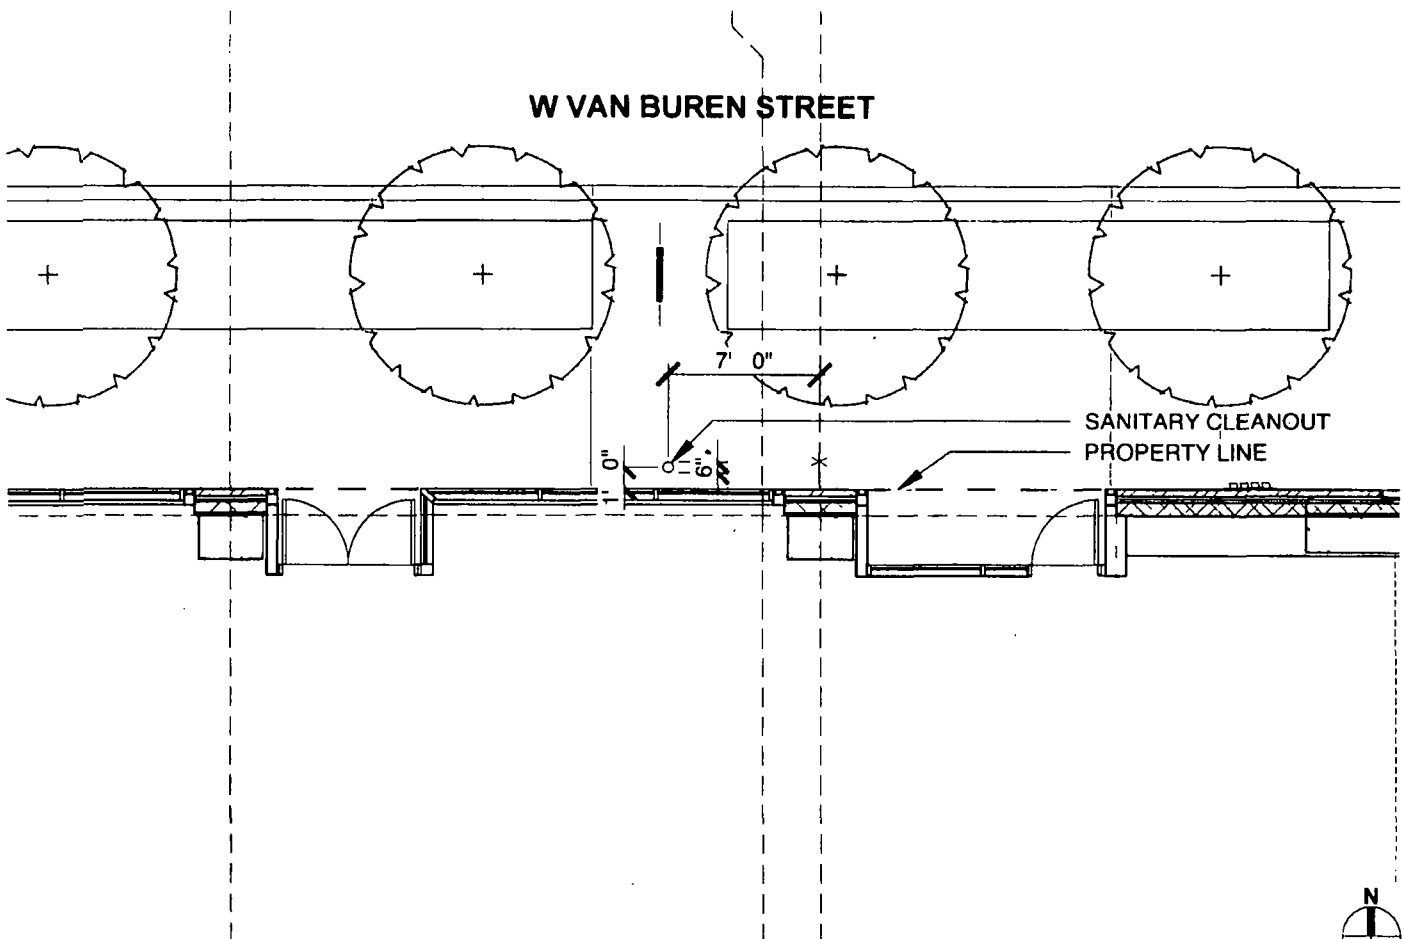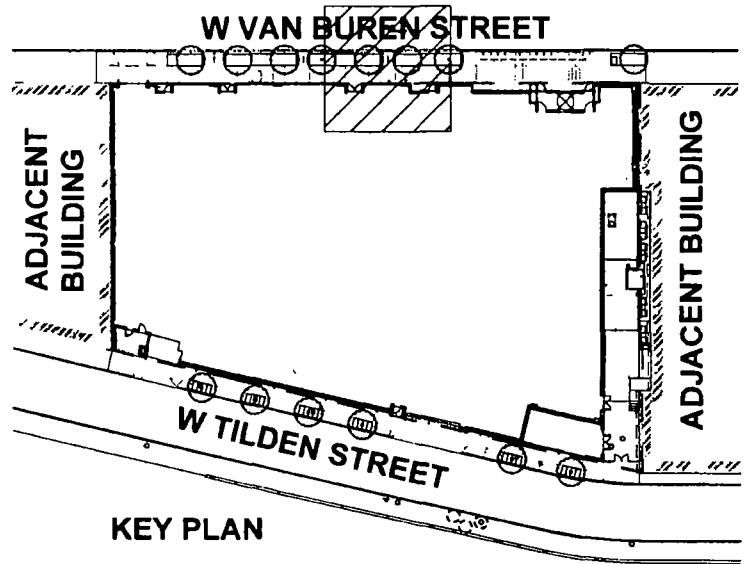

GOPSK: SANITARY CLEANOUT - W VAN BUREN STREET

SCALE 1/8" = 1'-0"



1035 W VAN BUREN

18 JULY 2016

Applicant 1035 WEST VAN BUREN PARTNERS LLC
 Address 1035 W Van Buren Chicago IL





07/26/2017

Alderman **Daniel S. Solis**
Ward # **25**
City of Chicago
City Hall, Room **304**
121 North LaSalle Street
Chicago, Illinois 60602

Re: An ordinance to use and maintain a portion of the public right-of-way for **one (1) sanitary chamber(s)** for **1035 VAN BUREN, LLC**, adjacent to the premises known as **1035 W. Van Buren St.**

Dear Alderman **Daniel S. Solis**:

The applicant referenced above has requested the use of the public right-of-way for a **sanitary chamber(s)**. An ordinance has been prepared by the Department of Business Affairs and Consumer Protection – Small Business Center - Public Way Use Unit for presentation to the City Council. Because this request was made for properties located in your ward, as approved by you as per the attached, I respectfully request that you introduce the attached ordinance at the next City Council meeting.

If you have any questions regarding this ordinance, please contact Anthony Bertuca at (312) 744-5506.

Department of Business Affairs and Consumer Protection