



# City of Chicago



O2018-7274

Office of the City Clerk

## Document Tracking Sheet

<b>Meeting Date:</b>	9/20/2018
<b>Sponsor(s):</b>	Reilly (42)
<b>Type:</b>	Ordinance
<b>Title:</b>	Canopy(s) for RN Company LLC
<b>Committee(s) Assignment:</b>	Committee on Transportation and Public Way

ORDINANCE  
RN COMPANY, LLC  
Acct. No. 88361 - 4  
Permit No. 1135242

*Be It Ordained by the City Council of the City of Chicago:*

SECTION 1. Permission and authority are hereby given and granted to RN COMPANY, LLC, upon the terms and subject to the conditions of this ordinance to maintain and use, as now constructed, one (1) Canopy(s) projecting over the public right-of-way adjacent to its premises known as 51 E Ohio St..

Said Canopy(s) at E. Ohio Street measure(s):

One (1) at forty-one (41) feet in length, and eleven point seven five (11.75) feet in width for a total of four hundred eighty-one point seven five (481.75) square feet.

The location of said privilege shall be as shown on prints kept on file with the Department of Business Affairs and Consumer Protection and the Office of the City Clerk.

Said privilege shall be constructed in accordance with plans and specifications approved by the Zoning Department - Signs.

This grant of privilege in the public way shall be subject to the provisions of Section 10-28-015 and all other required provisions of the Municipal Code of Chicago.


The grantee shall pay to the City of Chicago as compensation for the privilege #1135242 herein granted the sum of sixty-six (\$66.00) per annum in advance.


A 25% penalty will be added for payments received after due date.

The permit holder agrees to hold the City of Chicago harmless for any damage, relocation or replacement costs associated with damage, relocation or removal of private property caused by the City performing work in the public way.

Authority herein given and granted for a period of five (5) years from and after Date of Passage.

Alderman \_\_\_\_\_

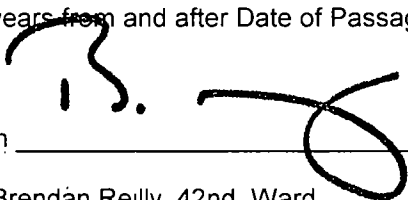  
Brendan Reilly 42nd Ward

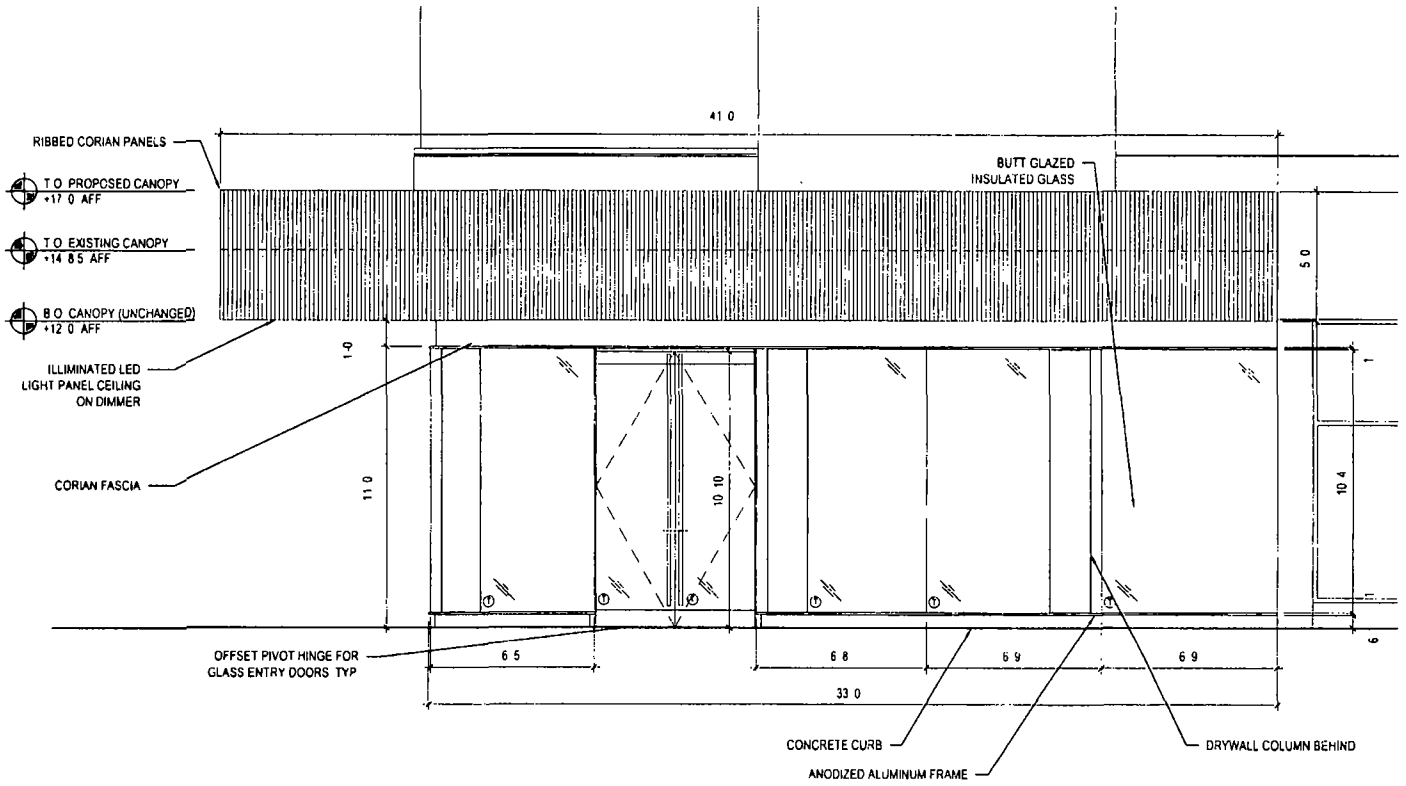

# North Bridge - Block 120 - EQ3 CANOPY

51 E Ohio Street, Chicago, Illinois 60611

P210017 017 JULY 23 2018 Not to Scale



GRISKELIS YOUNG HARRELL