



City of Chicago



O2019-3161

Office of the City Clerk

Document Tracking Sheet

Meeting Date:	4/10/2019
Sponsor(s):	Reilly (42)
Type:	Ordinance
Title:	Grant(s) of privilege in public way for Macy's Retail Holdings, Inc. - subway connection
Committee(s) Assignment:	Committee on Transportation and Public Way

ORDINANCE
MACY'S RETAIL HOLDINGS, INC.
Acct. No. 284269 - 1
Permit No. 1138727

Be It Ordained by the City Council of the City of Chicago:

SECTION 1. Permission and authority are hereby given and granted to MACY'S RETAIL HOLDINGS, INC., upon the terms and subject to the conditions of this ordinance to maintain and use, as now constructed, Subway Connection under the public right-of-way adjacent to its premises known as 105-139 N. State St.. Existing subway station in subsurface space measure sixteen (16) feet in length and fourteen (14) feet in width and is equal to an area of approximately two hundred twenty-four (224) square feet.

The location of said privilege shall be as shown on prints kept on file with the Department of Business Affairs and Consumer Protection and the Office of the City Clerk.

Said privilege shall be constructed in accordance with plans and specifications approved by the Department of Planning and Development and Department of Transportation (Office of Underground Coordination).

This grant of privilege in the public way shall be subject to the provisions of Section 10-28-015 and all other required provisions of the Municipal Code of Chicago.

The grantee shall pay to the City of Chicago as compensation for the privilege #1138727 herein granted the sum of eight hundred six (\$806.00) per annum in advance.


A 25% penalty will be added for payments received after due date.

The permit holder agrees to hold the City of Chicago harmless for any damage, relocation or replacement costs associated with damage, relocation or removal of private property caused by the City performing work in the public way.

Authority herein given and granted for a period of five (5) years from and after 09/28/2018.

Alderman _____

Brendan Reilly 42nd Ward

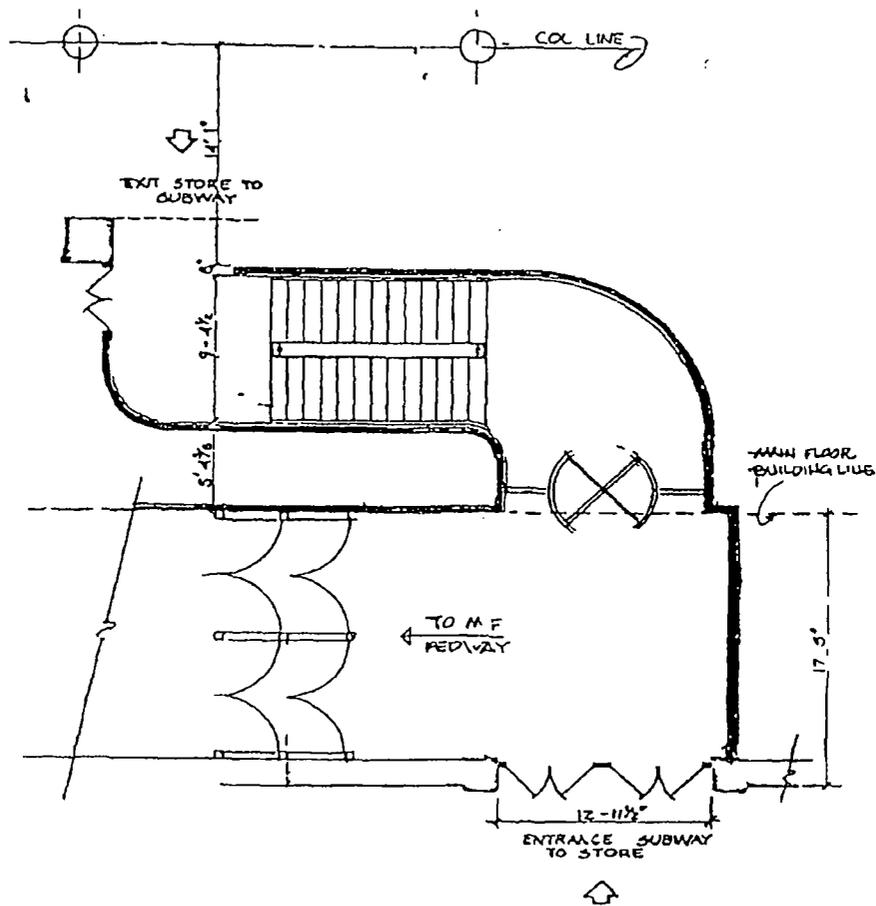

PLAN SUBWAY ENTRANCE
SCALE 1/8"=1'-0"

Exhibit A

Marshall Field & Company

ARCHITECTURAL PLANNING DEPARTMENT

LETTER	DATE	DESCRIPTION
A	10/26/07	FEEDWAY ENTRANCE INDICATED
REVISIONS		
SHEET TITLE		SHEET NO.
SUBWAY ENTRANCE BUDGET FL M S		1 OF 1
TITLE OFF	JOB DATE	JOB NO.
	7/13/11	3273