



# Office of Chicago City Clerk



O2011-2383

Office of the City Clerk

## City Council Document Tracking Sheet

<b>Meeting Date:</b>	4/13/2011
<b>Sponsor(s):</b>	Burnett, Walter (27)
<b>Type:</b>	Ordinance
<b>Title:</b>	Grant(s) of Privilege in Public Way for 6 N. May St. LLC
<b>Committee(s) Assignment:</b>	Committee on Transportation and Public Way

ORDINANCE  
6 N. May St. LLC  
Acct. No. 294178 - 1  
Permit No. 1095429

*Be It Ordained by the City Council of the City of Chicago:*

SECTION 1. Permission and authority are hereby given and granted to 6 N. May St. LLC, upon the terms and subject to the conditions of this ordinance to maintain and use, as now constructed, twelve (12) Balcony(s) projecting over the public right-of-way adjacent to its premises known as 6 N. May St..

Said Balcony(s) at N. May St. measure(s):

Four (4) at eighteen (18) feet in length, and four (4) feet in width for a total of two hundred eighty-eight (288) square feet.

Said Balcony(s) at W. Madison St. measure(s):

Four (4) at twelve (12) feet in length, and four (4) feet in width for a total of one hundred ninety-two (192) square feet.

Said Balcony(s) at W. Madison St. measure(s):

Four (4) at fourteen (14) feet in length, and four (4) feet in width for a total of two hundred twenty-four (224) square feet.

The location of said privilege shall be as shown on prints kept on file with the Department of Business Affairs and Consumer Protection and the Office of the City Clerk.

Said privilege shall be constructed in accordance with plans and specifications approved by the Department of Planning and Development and Department of Transportation (Division of Project Development).

This grant of privilege in the public way shall be subject to the provisions of Section 10-28-015 and all other required provisions of the Municipal Code of Chicago.

The grantee shall pay to the City of Chicago as compensation for the privilege #1095429 herein granted the sum of nine hundred (\$900.00) per annum in advance.

A 25% penalty will be added for payments received after due date.

The permit holder agrees to hold the City of Chicago harmless for any damage, relocation or replacement costs associated with damage, relocation or removal of private property caused by the City performing work in the public way.

Authority herein given and granted for a period of five (5) years from and after 09/14/2010.

Alderman




Walter Burnett Jr. 27th Ward

**SITE PLAN**  
SCALE: 1" = 10'

W. MADISON STREET

REPAIR/REPLACE ALL  
EXISTING CONC. SIDEWALKS

N. MAY ST.

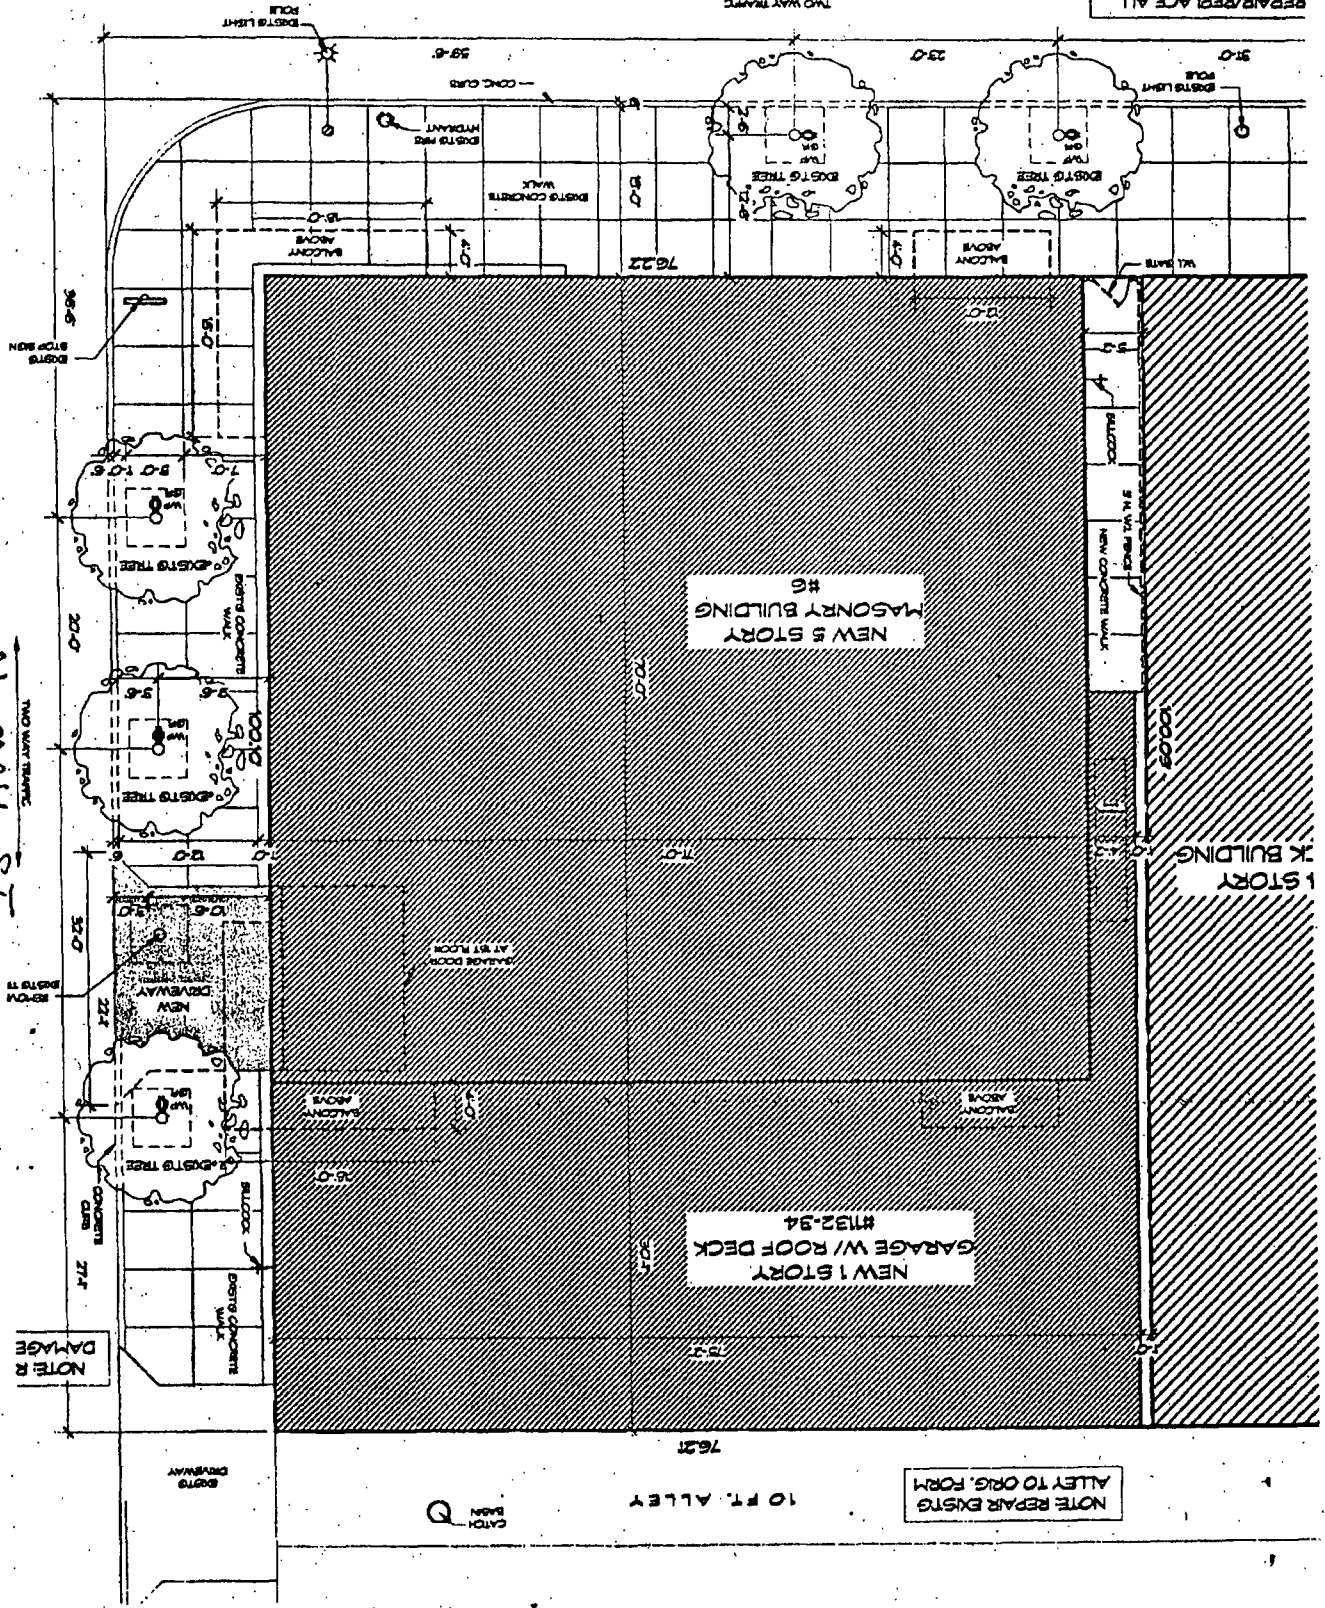

NOTE: REPAIR EXISTING  
ALLEY TO ORIG. FORM

10 FT. ALLEY

DATE: 1/28/88

NOTE: R  
DAMAGE

**APPLICATION TO USE THE PUBLIC RIGHT OF WAY**

**APPLICANT INFORMATION:**

NAME: 6 N. May St. LLC

ACCT#: 294178                      RENEWAL                      SITE#: i

PERMIT#: 1045122

ADDRESS: 1256 N. Marion Ct.

ZIP CODE: 60622

CONTACT PERSON: Ratko Musikic

TITLE:    PHONE: (312)493-4001

Check box for change of mailing address. Provide information below

New Mailing Address: Connected Property Management, 3047 N. Lincoln Suite 400  
Chicago, IL 60657

Phone: 773-913-2569

Contact: Katie Nadeau

Note: Any changes to ownership requires a new application.

If no changes, complete applicant certification, obtain Alderman's signature, include photo(s) and sketch as described below. Return to:

City of Chicago  
Department of Business Affairs and Consumer Protection  
Business Assistance Center - Public Way Use Unit  
City Hall - 121 N. LaSalle Street, Room 800  
Chicago, IL 60602  
(312)-74-GOBIZ (312-744-6249)

**USE OF THE PUBLIC WAY**

Type	How Many?	Building Address
Balcony	4	6 N. MAY ST.

ALDERMAN'S SIGNATURE: Walter Burnett Jr      WARD: 27      DATE: 1-18-11

