



# City of Chicago



O2019-3052

Office of the City Clerk

## Document Tracking Sheet

<b>Meeting Date:</b>	4/10/2019
<b>Sponsor(s):</b>	Reilly (42)
<b>Type:</b>	Ordinance
<b>Title:</b>	Grant(s) of privilege in public way for BCSP 231 Property LLC
<b>Committee(s) Assignment:</b>	Committee on Transportation and Public Way

ORDINANCE  
BCSP 231 Property LLC  
Acct. No. 423650 - 1  
Permit No. 1137232

*Be It Ordained by the City Council of the City of Chicago:*

SECTION 1. Permission and authority are hereby given and granted to BCSP 231 Property LLC, upon the terms and subject to the conditions of this ordinance to maintain and use four (4) sign(s) projecting over the public right-of-way attached to its premises known as 231 S. La Salle St..

Said sign structure(s) measures as follows; along S La Salle St:  
Two (2) at three (3) feet in length, twenty-two (22) feet in height and nineteen (19) feet above grade level.

Said sign structure(s) measures as follows; along S Clark St:  
Two (2) at three (3) feet in length, twenty-two (22) feet in height and nineteen (19) feet above grade level.

The location of said privilege shall be as shown on prints kept on file with the Department of Business Affairs and Consumer Protection and the Office of the City Clerk.

Said privilege shall be constructed in accordance with plans and specifications approved by the Department of Transportation (Division of Project Development) and Zoning Department - Signs.

This grant of privilege in the public way shall be subject to the provisions of Section 10-28-015 and all other required provisions of the Municipal Code of Chicago.

The grantee shall pay to the City of Chicago as compensation for the privilege #1137232 herein granted the sum of one thousand two hundred (\$1,200.00) per annum in advance.


A 25% penalty will be added for payments received after due date.

The permit holder agrees to hold the City of Chicago harmless for any damage, relocation or replacement costs associated with damage, relocation or removal of private property caused by the City performing work in the public way.

Authority herein given and granted for a period of five (5) years from and after Date of Passage.

Alderman  \_\_\_\_\_  
Brendan Reilly 42<sup>nd</sup> Ward

22 0 Blade Signs

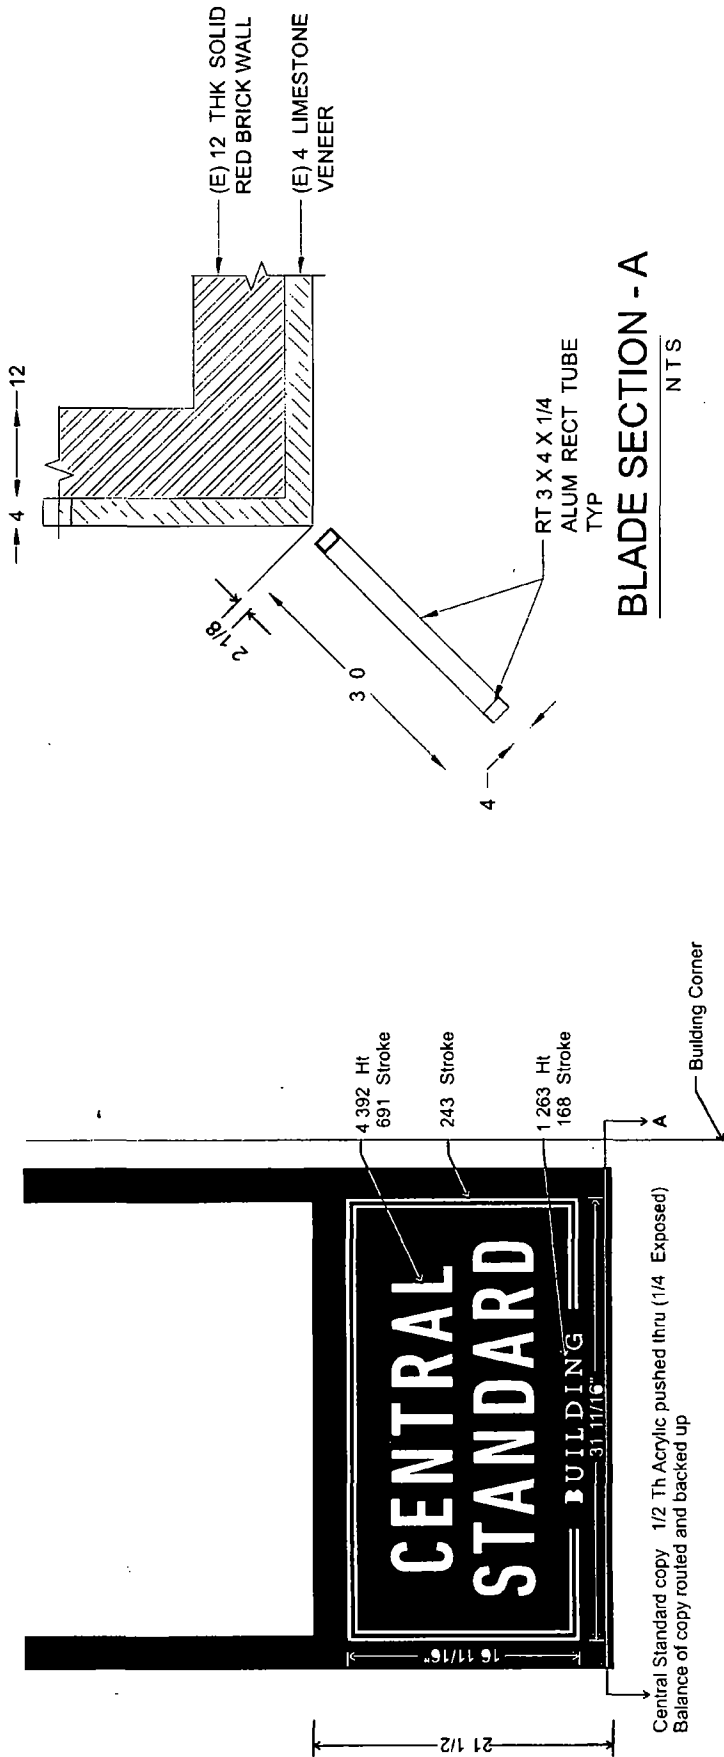

**BLADE SECTION - A**  
NTS



Client  
Beacon Capital Partners

Customer Approval

Project Name & Location  
Central Standard Building Blade Signs  
231 S LaSalle Chicago IL

Job Number  
7022164

Date  
05.25.18

Drawn By  
[Signature]

Key work  
06.18.18 08.07.18  
06.22.18 10.08.18  
07.02.18 10.17.18  
07.19.18 11.16.18  
Sheet 3 13

THIS DRAWING IS PROPERTY OF SOUTH WATER SIGNS. ALL RIGHTS OF REPRODUCTION ARE RESERVED BY SOUTH WATER SIGNS.