



City of Chicago



O2019-4980

Office of the City Clerk

Document Tracking Sheet

| | |
|---------------------------------|--|
| Meeting Date: | 6/12/2019 |
| Sponsor(s): | Reilly (42) |
| Type: | Ordinance |
| Title: | Grant(s) of privilege in public way for A&M 303 W.Erie LLC |
| Committee(s) Assignment: | Committee on Transportation and Public Way |

ORDINANCE
A&M 303 W ERIE LLC
Acct. No. 428556 - 2
Permit No. 1138164

Be It Ordained by the City Council of the City of Chicago:

SECTION 1. Permission and authority are hereby given and granted to A&M 303 W ERIE LLC, upon the terms and subject to the conditions of this ordinance to maintain and use, as now constructed, one (1) Loading Dock(s) on the public right-of-way adjacent to its premises known as 303 W. Erie St..

Said Loading Dock(s) at W. ERIE ST (ALLEY) measure(s):

One (1) at five point five (5.5) feet in length, and four point zero eight (4.08) feet in width for a total of twenty-two point four four (22.44) square feet.

The location of said privilege shall be as shown on prints kept on file with the Department of Business Affairs and Consumer Protection and the Office of the City Clerk.

Said privilege shall be constructed in accordance with plans and specifications approved by the Department of Transportation (Division of Project Development).

This grant of privilege in the public way shall be subject to the provisions of Section 10-28-015 and all other required provisions of the Municipal Code of Chicago.

The grantee shall pay to the City of Chicago as compensation for the privilege #1138164 herein granted the sum of four hundred (\$400.00) per annum in advance.


A 25% penalty will be added for payments received after due date.

The permit holder agrees to hold the City of Chicago harmless for any damage, relocation or replacement costs associated with damage, relocation or removal of private property caused by the City performing work in the public way.

Authority herein given and granted for a period of five (5) years from and after Date of Passage.

Alderman

Brendan Reilly 42nd Ward

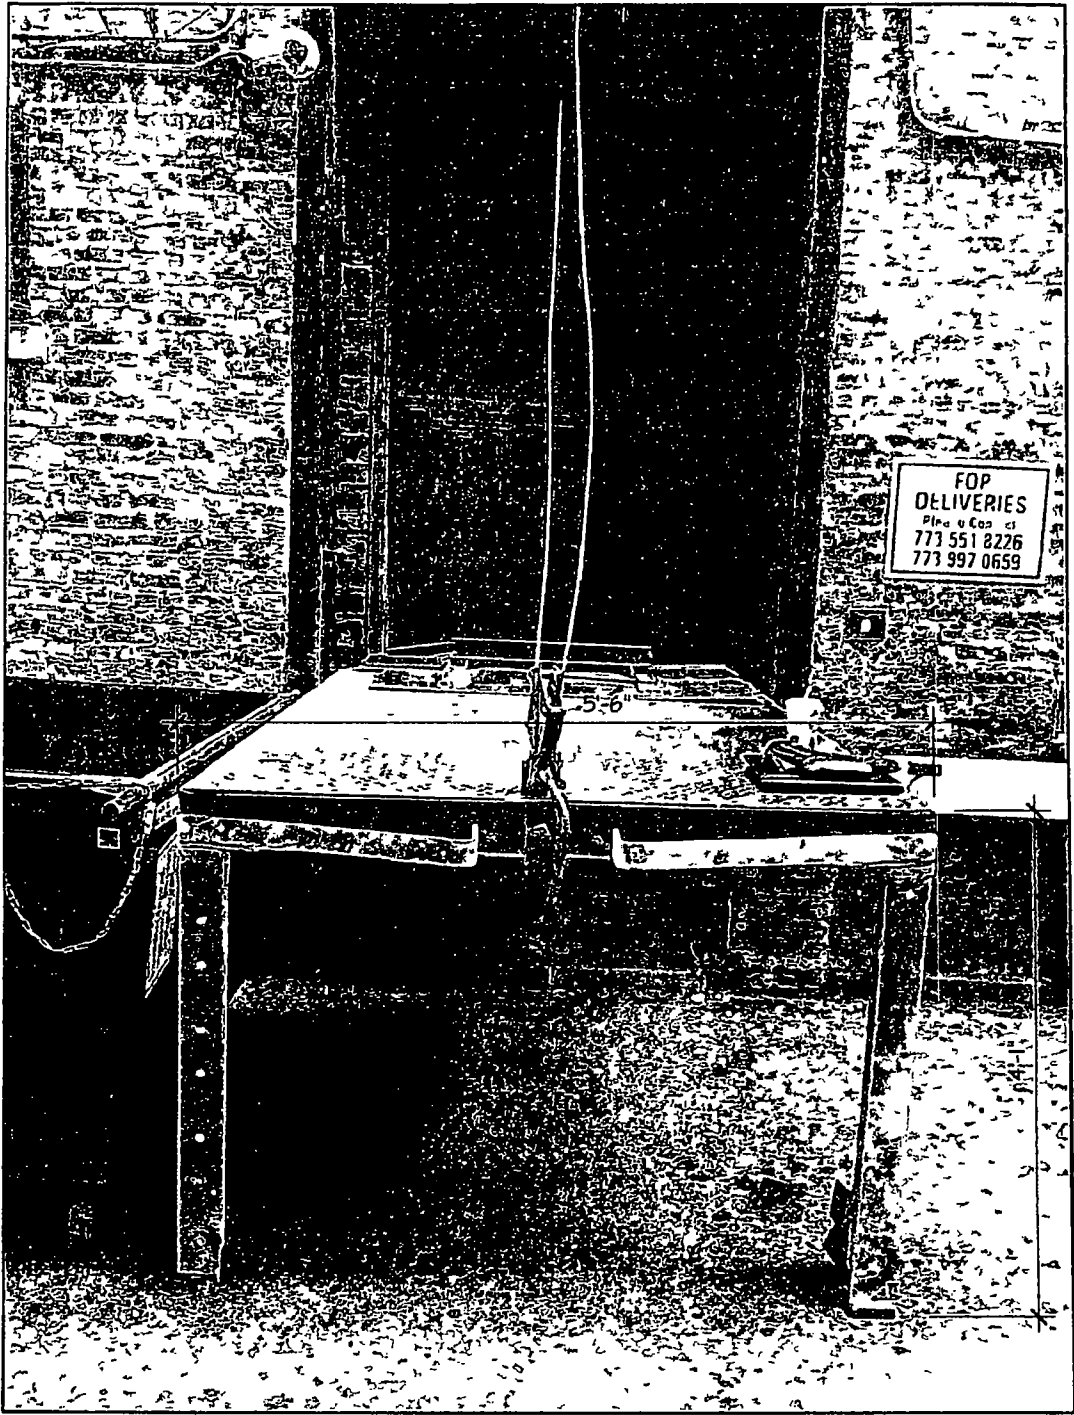

ALVAREZ & MARSAL

GRANT OF PRIVILEGE

303 W ERIE STREET CHICAGO, IL 60654

Sheet Title

RETRACTABLE DOCK DIMENSIONS

Drawn g Scot

NOT TO SCALE

Drawn By

Checked By

Project Number

Date

08/08/18

N

Iss

/Revision

Drawing File

Drawing/Sketch Number

SK-3