



City of Chicago



O2013-6730

Office of the City Clerk

Document Tracking Sheet

Meeting Date:	9/11/2013
Sponsor(s):	Waguespack, Scott (32)
Type:	Ordinance
Title:	Grant(s) of privilege in public way for Buffalo Wild Wings Grill & Bar - door swings
Committee(s) Assignment:	Committee on Transportation and Public Way

ORDINANCE
BUFFALO WILD WINGS GRILL & BAR
Acct. No. 379000 - 1
Permit No. 1107969

Be It Ordained by the City Council of the City of Chicago:

SECTION 1. Permission and authority are hereby given and granted to BUFFALO WILD WINGS GRILL & BAR, upon the terms and subject to the conditions of this ordinance to construct, install, maintain and use two (2) Door Swing(s) on the public right-of-way adjacent to its premises known as 1832 N. Clybourn Ave..

Said Door Swing(s) at N. Clybourn measure(s):

One (1) at six (6) feet in length, and one point nine two (1.92) foot in width for a total of eleven point five two (11.52) square feet.

One (1) at three (3) feet in length, and one point nine two (1.92) foot in width for a total of five point seven six (5.76) square feet.

The location of said privilege shall be as shown on prints kept on file with the Department of Business Affairs and Consumer Protection and the Office of the City Clerk.

Said privilege shall be constructed in accordance with plans and specifications approved by the Department of Transportation (Division of Project Development).

This grant of privilege in the public way shall be subject to the provisions of Section 10-28-015 and all other required provisions of the Municipal Code of Chicago.


The grantee shall pay to the City of Chicago as compensation for the privilege #1107969 herein granted the sum of one hundred fifty (\$150.00) per annum in advance.

A 25% penalty will be added for payments received after due date.

The permit holder agrees to hold the City of Chicago harmless for any damage, relocation or replacement costs associated with damage, relocation or removal of private property caused by the City performing work in the public way.

Authority herein given and granted for a period of five (5) years from and after Date of Passage.

Alderman  _____
Scott Waguespack 32nd Ward

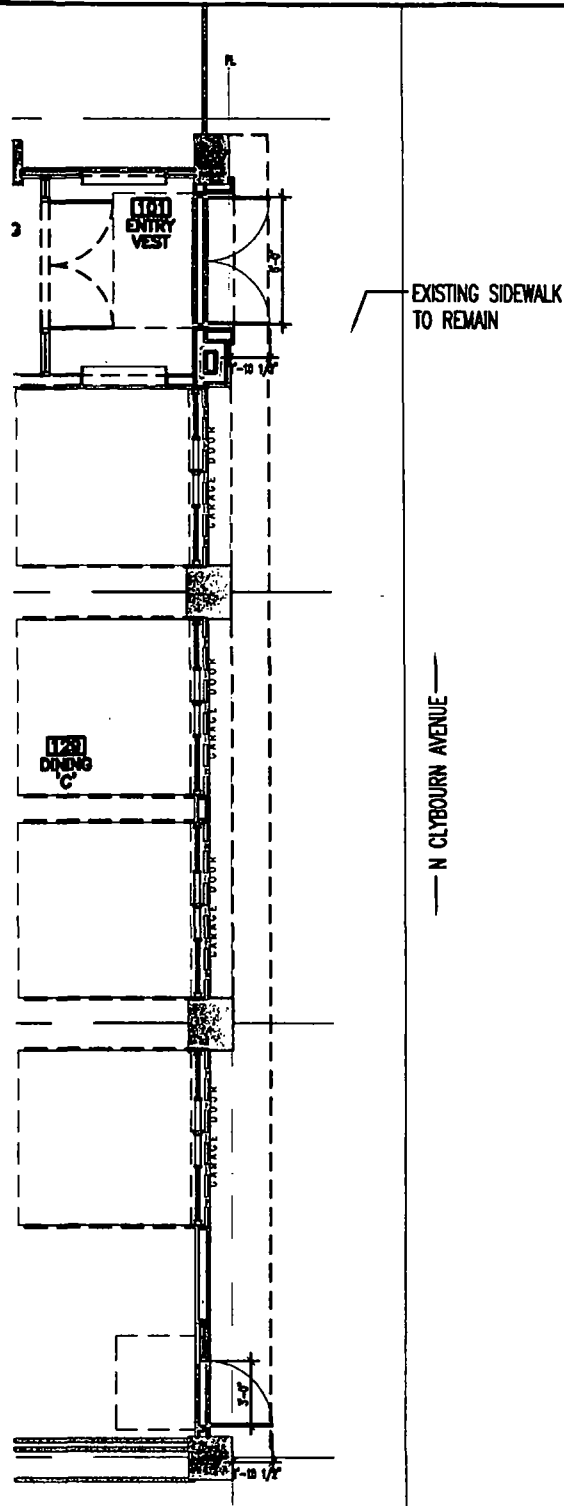

EXISTING SIDEWALK TO REMAIN

N CLYBOURN AVENUE


PROPOSED EGRESS DOOR PLAN
1/8" = 1'-0"

hpa
 Harisborne Pizzardi Architecture

232 North Carpenter
 Chicago IL 60607
 P 312 226 4488
 F 312 226 4489
 www.hpaarchitecture.com

1832 N. CLYBOURN
 CHICAGO, IL

PLANS AND ALL SPECIFICATION ARE SUBJECT TO REVISION AS DEEMED NECESSARY OR ADVISABLE BY BUILDER, ARCHITECT, OR AS REQUIRED BY LAW.

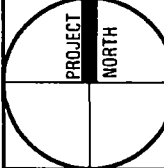

SCALE
VARIES
DATE
06/27/13

DRAWING
PROPOSED
EGRESS
DOOR PLAN

SK#
04



09/11/2013

Alderman Scott Waguespack

Ward # 32

City of Chicago

City Hall, Room 300

121 North LaSalle Street

Chicago, Illinois 60602

Re: An ordinance to use and maintain a portion of the public right-of-way for **two (2) door swing(s)** for **BUFFALO WILD WINGS GRILL & BAR**, adjacent to the premises known as **1832 N. Clybourn Ave.**.

Dear Alderman **Scott Waguespack**:

The applicant referenced above has requested the use of the public right-of-way for a **door swing(s)**. An ordinance has been prepared by the Department of Business Affairs and Consumer Protection – Business Assistance Center - Public Way Use Unit for presentation to the City Council. Because this request was made for properties located in your ward, as approved by you as per the attached, I respectfully request that you introduce the attached ordinance at the next City Council meeting.

If you have any questions regarding this ordinance, please contact Anthony Bertuca at (312) 744-5506.

Department of Business Affairs and Consumer Protection