



City of Chicago



O2020-4450

Office of the City Clerk

Document Tracking Sheet

Meeting Date:	9/9/2020
Sponsor(s):	Reilly (42)
Type:	Ordinance
Title:	Grant(s) of privilege in public way for Tribune Tower West (Chicago) Owner LLC
Committee(s) Assignment:	Committee on Transportation and Public Way

ORDINANCE

Tribune Tower West (Chicago) Owner LLC

Acct. No. 421422 - 1

Permit No. 1143000

Be It Ordained by the City Council of the City of Chicago:

SECTION 1. Permission and authority are hereby given and granted to Tribune Tower West (Chicago) Owner LLC, upon the terms and subject to the conditions of this ordinance to construct, install, maintain and use nineteen (19) Light Fixture(s) projecting over the public right-of-way adjacent to its premises known as 435 N. Michigan Ave..

Said Light Fixture(s) at (UPPER) E. ILLINOIS ST measure(s):

Thirteen (13) at one point five eight (1.58) foot in length, one (1) foot in width and seven (7) feet above grade level.

Said Light Fixture(s) at (UPPER) N. MICHIGAN AVE measure(s):

Six (6) at one point five eight (1.58) foot in length, one (1) foot in width and seven (7) feet above grade level.

The location of said privilege shall be as shown on prints kept on file with the Department of Business Affairs and Consumer Protection and the Office of the City Clerk.

Said privilege shall be constructed in accordance with plans and specifications approved by the Department of Transportation (Division of Project Development).

This grant of privilege in the public way shall be subject to the provisions of Section 10-28-015 and all other required provisions of the Municipal Code of Chicago.


The grantee shall pay to the City of Chicago as compensation for the privilege #1143000 herein granted the sum of one hundred sixty-five (\$165.00) per annum in advance.

A 25% penalty will be added for payments received after due date.


The permit holder agrees to hold the City of Chicago harmless for any damage, relocation or replacement costs associated with damage, relocation or removal of private property caused by the City performing work in the public way.

Authority herein given and granted for a period of five (5) years from and after Date of Passage.

Alderman

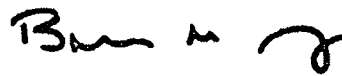

Brendan Reilly 42nd Ward

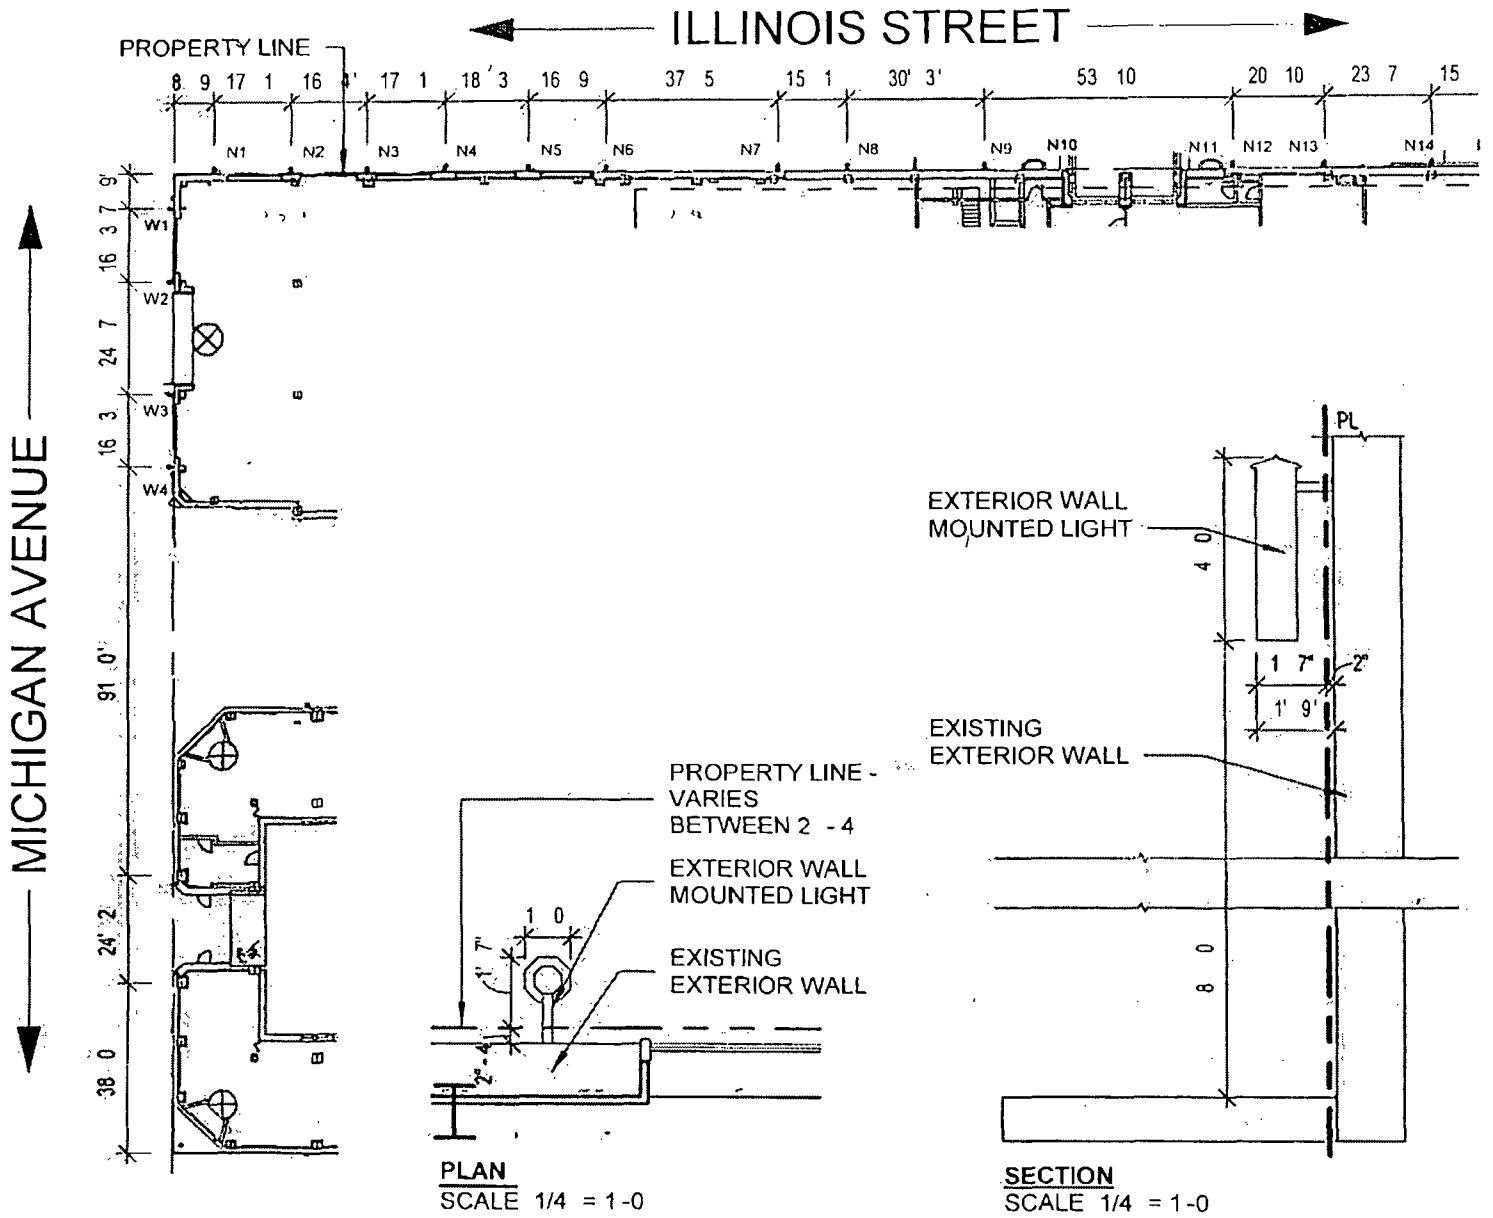

UPPER LEVEL - LIGHTING PLAN

SCALE 1" = 40'-0"

© 2019 Solomon Cordwell Buenz

GRANT OF PRIVILEGE - EXTERIOR LIGHTING
 TRIBUNE TOWER
 435 N MICHIGAN / 153 E ILLINOIS ST

Handwritten signature and date: 1/14/2020



09/09/2020

Alderman **Brendan Reilly**
Ward # 42
City of Chicago
City Hall, Room 300
121 North LaSalle Street
Chicago, Illinois 60602

Re: An ordinance to use and maintain a portion of the public right-of-way for **nineteen (19) light fixture(s)** for **Tribune Tower West (Chicago) Owner LLC**, adjacent to the premises known as **435 N. Michigan Ave.**.

Dear Alderman **Brendan Reilly**:

The applicant referenced above has requested the use of the public right-of-way for a **light fixture(s)**. An ordinance has been prepared by the Department of Business Affairs and Consumer Protection – Small Business Center - Public Way Use Unit for presentation to the City Council. Because this request was made for properties located in your ward, as approved by you as per the attached, I respectfully request that you introduce the attached ordinance at the next City Council meeting.

If you have any questions regarding this ordinance, please contact Anthony Bertuca at (312) 744-5506.

Department of Business Affairs and Consumer Protection