



Office of the City Clerk



O2012-5276

Office of the City Clerk

City Council Document Tracking Sheet

Meeting Date:	7/25/2012
Sponsor(s):	Waguespack, Scott (32)
Type:	Ordinance
Title:	Grant(s) of privilege in public way for Mid-Town Tennis Club
Committee(s) Assignment:	Committee on Transportation and Public Way

ORDINANCE
MID-TOWN TENNIS CLUB
Acct. No. 85943 - 2
Permit No. 1099077

Be It Ordained by the City Council of the City of Chicago:

SECTION 1. Permission and authority are hereby given and granted to MID-TOWN TENNIS CLUB, upon the terms and subject to the conditions of this ordinance to maintain and use one (1) sign(s) projecting over the public right-of-way attached to its premises known as 2455 N. Elston Ave..

Said sign structure(s) measures as follows; along N Elston:
One (1) at twenty (20) feet in length, four point five (4.5) feet in height and seven (7) feet above grade level.

The location of said privilege shall be as shown on prints kept on file with the Department of Business Affairs and Consumer Protection and the Office of the City Clerk.

Said privilege shall be constructed in accordance with plans and specifications approved by the Department of Transportation (Division of Project Development) and Zoning Department - Signs.

This grant of privilege in the public way shall be subject to the provisions of Section 10-28-015 and all other required provisions of the Municipal Code of Chicago.

The grantee shall pay to the City of Chicago as compensation for the privilege #1099077 herein granted the sum of three hundred (\$300.00) per annum in advance.

A 25% penalty will be added for payments received after due date.

The permit holder agrees to hold the City of Chicago harmless for any damage, relocation or replacement costs associated with damage, relocation or removal of private property caused by the City performing work in the public way.

Authority herein given and granted for a period of five (5) years from and after Date of Passage.

Alderman




Scott Waguespack 32nd Ward

2 DAMEN




REMOVE AND DISPOSE OF EXISTING LETTERS (MID-TOWN TENNIS CLUB)

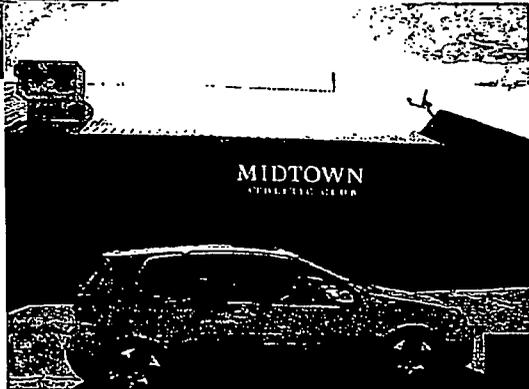


Elston

90'

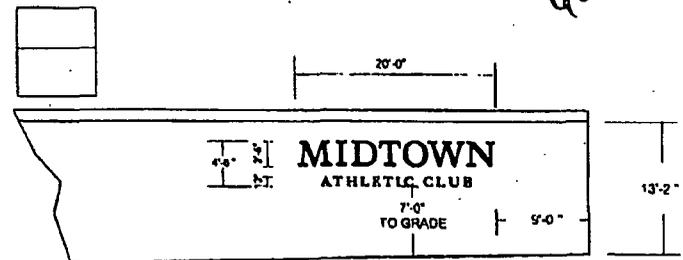


ONE (1) SET REQUIRED WHITE SINTRA LETTERS MOUNTED TO WALL AS SHOWN.


1/8"=1'-0"

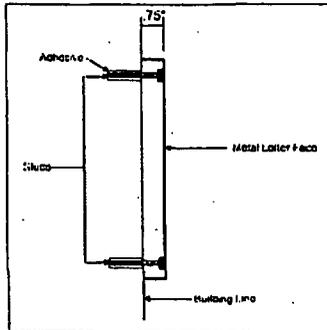

Mounting Detail
NTS

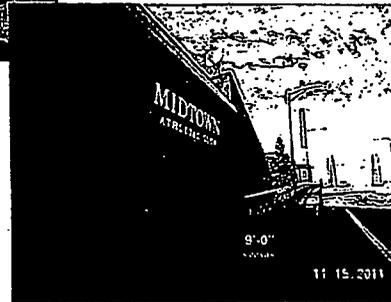

3/4" Over public Way

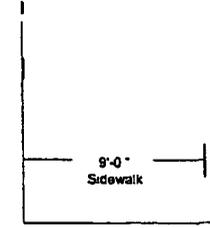

1/4"=1'-0"

COLOR PRINTS MAY NOT ACCURATELY REPRESENT SPECIFIED COLORS. FOR ACCURATE COLOR ASSESSMENT REFER TO COLOR SPECIFICATIONS AND UTILIZE STANDARD VINYL AND PANTONE COLOR CHARTS.

PHOTO RENDERINGS MAY NOT REFLECT SCALE ACCURATELY. REFER TO SPECIFIED DIMENSIONS FOR CORRECT SIZES.

CAMERA READY ART REQUIRED
FIELD SURVEY REQUIRED

D. ADDED SURVEY DETAILS		11-21-11	HB
C	DELETED OPTION # 1 FOR INTER LTRS	10/4/11	KC
B	REVISE LTR LAYOUTS AND PLACEMENT	9/14/11	DC
A	REVISE LTR LAYOUTS AND ADD NEW LETTERS	9/7/11	DC
LETTER	NEWBY	DATE	APPROVAL

Customer Reference	
Project No.	11 4206
Approved By	
Date by Publisher	

NOTE: The representations on this drawing are for informational purposes only and subject to revision prior to installation. DIMENSIONS MAY CHANGE FROM THOSE INDICATED HEREIN. GRAPHIC SYMBOLS SHOULD NOT BE INTERPRETED AS WARRANTIES OF QUALITY OR QUANTITY. ALL DIMENSIONS, SIZES, SPACING, AND OTHER INFORMATION SHOWN ON THIS DRAWING ARE SUBJECT TO CHANGE.

This is an original drawing created by White Way Sign for a client. It is not to be used for any other project without the written consent of White Way Sign.

WHITE WAY SIGN COMPANY
431 KINGSTON CT. MOUNT PROSPECT, IL 60056 947231-0200
FAX 947231-0200

Job Description	MIDTOWN ATHLETIC CLUB		
Location	2020 WEST FULLERTON AVENUE	City	CHICAGO
State	IL	Count	2 of 6
Drawn By	NOTED	Checked By	COLLINS
Date	8/9/11	Drawn By	K. CONHOY
Sheet No.	2 of 6	Project No.	85706