



# City of Chicago



O2018-2723

Office of the City Clerk

## Document Tracking Sheet

<b>Meeting Date:</b>	3/28/2018
<b>Sponsor(s):</b>	Tunney (44)
<b>Type:</b>	Ordinance
<b>Title:</b>	Grant(s) of privilege in public way for Lakeview Chamber of Commerce - planters
<b>Committee(s) Assignment:</b>	Committee on Transportation and Public Way

ORDINANCE  
LAKEVIEW CHAMBER OF COMMERCE  
Acct. No. 270704 - 79  
Permit No. 1132048

*Be It Ordained by the City Council of the City of Chicago:*

SECTION 1. Permission and authority are hereby given and granted to LAKEVIEW CHAMBER OF COMMERCE, upon the terms and subject to the conditions of this ordinance to construct, install, maintain and use four (4) Planter(s) on the public right-of-way for beautification purposes adjacent to its premises known as 3505 N. Southport Ave..

Said Planter(s) at N SOUTHPORT measure(s):

Four (4) at three (3) feet in length, and two (2) feet in width for a total of twenty-four (24) square feet.

Grantee must allow the required clear and unobstructed space for pedestrian passage at all times per rules and regulations approved by the Department of Transportation.

The location of said privilege shall be as shown on prints kept on file with the Department of Business Affairs and Consumer Protection and the Office of the City Clerk.

Said privilege shall be constructed in accordance with plans and specifications approved by the Department of Planning and Development and Department of Transportation (Division of Project Development).

This grant of privilege in the public way shall be subject to the provisions of Section 10-28-015 and all other required provisions of the Municipal Code of Chicago.

The grantee shall pay to the City of Chicago as compensation for the privilege #1132048 herein granted the sum of zero (\$00) per annum in advance.


A 25% penalty will be added for payments received after due date.

The permit holder agrees to hold the City of Chicago harmless for any damage, relocation or replacement costs associated with damage, relocation or removal of private property caused by the City performing work in the public way.





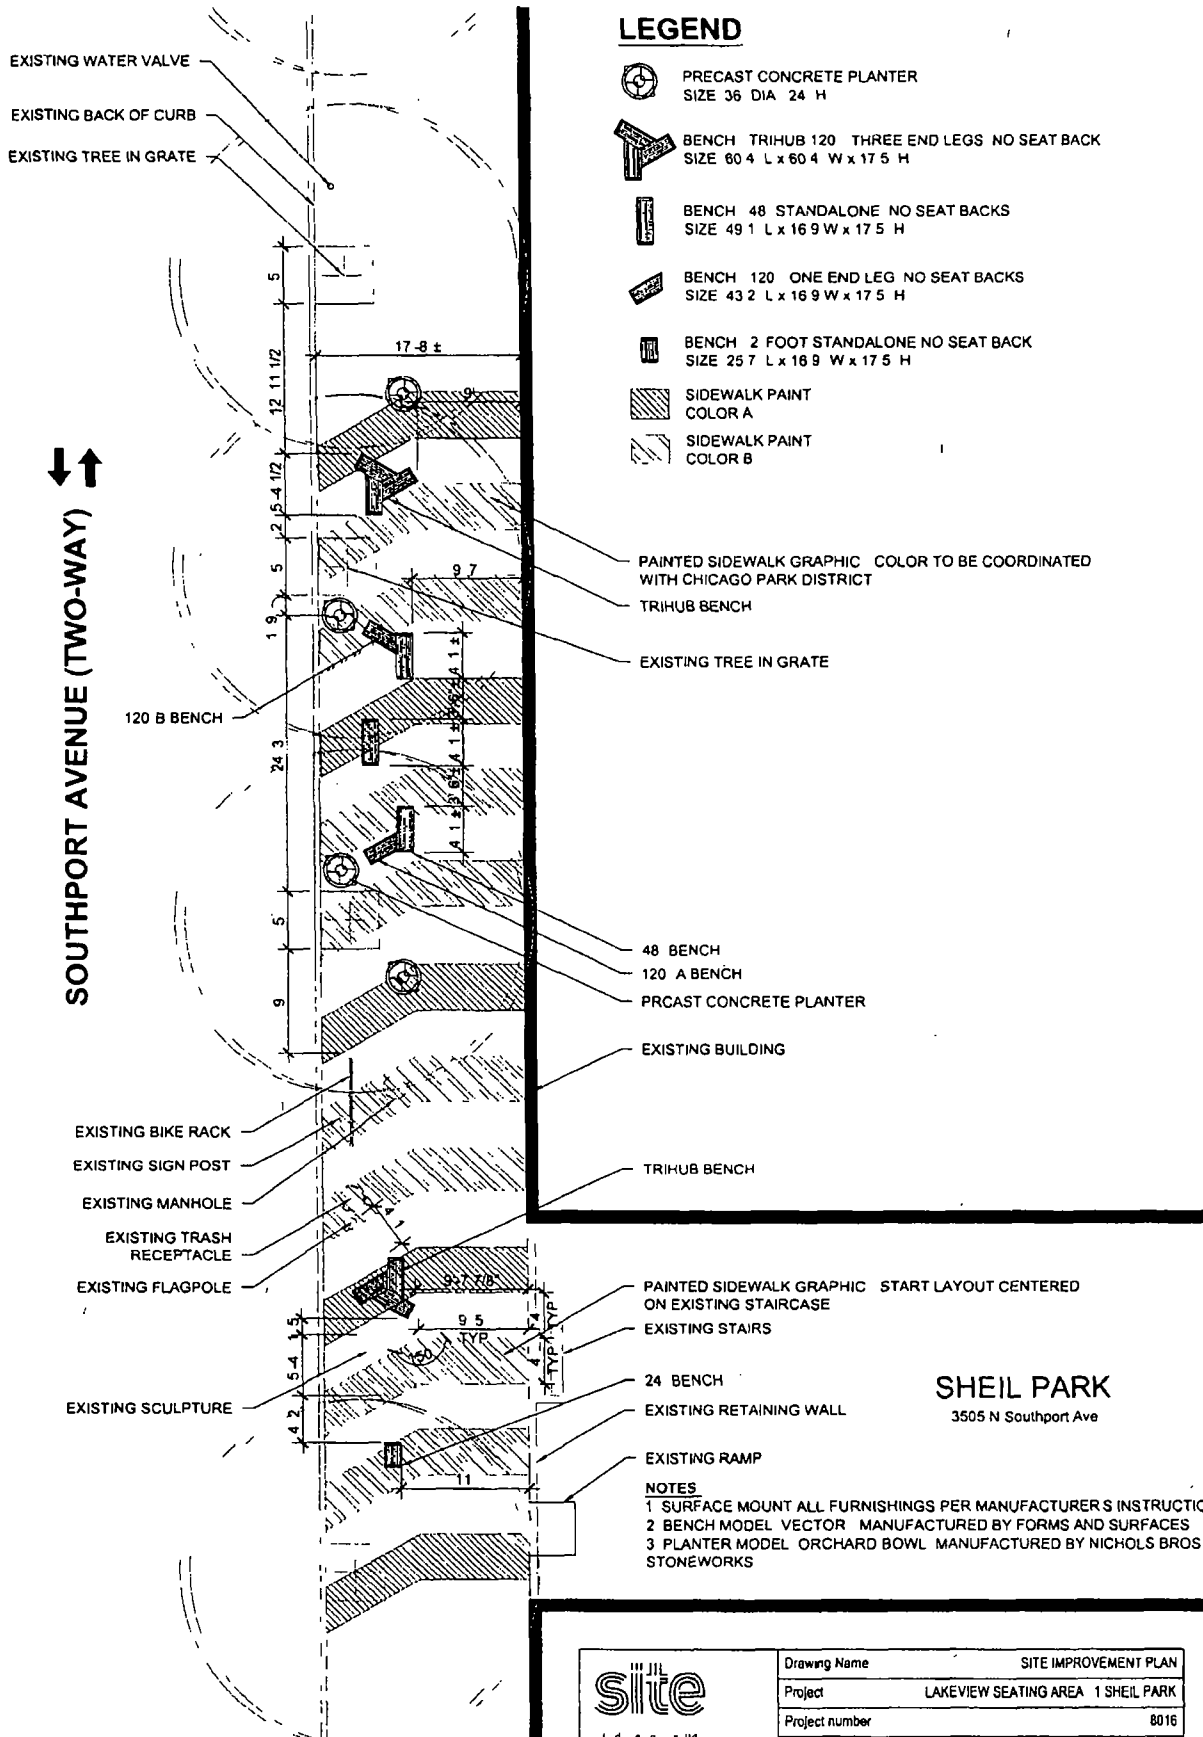


Authority herein given and granted for a period of five (5) years from and after Date of Passage.

Alderman

  
Thomas Tunney 44th Ward



**LEGEND**

 -  PRECAST CONCRETE PLANTER  
SIZE 36 DIA 24 H
-  BENCH TRIHUB 120 THREE END LEGS NO SEAT BACK  
SIZE 80 4 L x 60 4 W x 17 5 H
-  BENCH 48 STANDALONE NO SEAT BACKS  
SIZE 49 1 L x 16 9 W x 17 5 H
-  BENCH 120 ONE END LEG NO SEAT BACKS  
SIZE 43 2 L x 16 9 W x 17 5 H
-  BENCH 2 FOOT STANDALONE NO SEAT BACK  
SIZE 25 7 L x 16 9 W x 17 5 H
-  SIDEWALK PAINT  
COLOR A
-  SIDEWALK PAINT  
COLOR B

PAINTED SIDEWALK GRAPHIC COLOR TO BE COORDINATED WITH CHICAGO PARK DISTRICT

TRIHUB BENCH

EXISTING TREE IN GRATE

48 BENCH

120 A BENCH

PRECAST CONCRETE PLANTER

EXISTING BUILDING

TRIHUB BENCH

PAINTED SIDEWALK GRAPHIC START LAYOUT CENTERED ON EXISTING STAIRCASE

EXISTING STAIRS

24 BENCH

EXISTING RETAINING WALL

EXISTING RAMP

**SHEIL PARK**  
3505 N Southport Ave


**NOTES**


- 1 SURFACE MOUNT ALL FURNISHINGS PER MANUFACTURER'S INSTRUCTIONS
- 2 BENCH MODEL VECTOR MANUFACTURED BY FORMS AND SURFACES
- 3 PLANTER MODEL ORCHARD BOWL MANUFACTURED BY NICHOLS BROS STONWORKS

1

**SITE IMPROVEMENT PLAN**

1" = 10' 0"

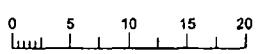

 L D G G P I I O 888 8 THIMING • U S #1000 CH G I I O I 40405 WWW.SI D G M	Drawing Name		SITE IMPROVEMENT PLAN
	Project		LAKEVIEW SEATING AREA 1 SHEIL PARK
	Project number		8016
	Issuance		GRANT OF PRIVILEGE
Drawn by	BK	Date	02 14 18
		Drawing No	L101