



# City of Chicago



O2016-375

Office of the City Clerk

## Document Tracking Sheet

<b>Meeting Date:</b>	1/13/2016
<b>Sponsor(s):</b>	Reilly (42)
<b>Type:</b>	Ordinance
<b>Title:</b>	Grant(s) of privilege in public way for Fairfield Inn & Suites - Downtown Chicago
<b>Committee(s) Assignment:</b>	Committee on Transportation and Public Way

ORDINANCE  
FAIRFIELD INN & SUITES - DOWNTOWN CHICAGO  
Acct. No. 200738 - 1  
Permit No. 1119427

*Be It Ordained by the City Council of the City of Chicago:*

SECTION 1. Permission and authority are hereby given and granted to FAIRFIELD INN & SUITES - DOWNTOWN CHICAGO, upon the terms and subject to the conditions of this ordinance to maintain and use, as now constructed, one (1) Building Projection(s) projecting over the public right-of-way adjacent to its premises known as 216 E. Ontario St..

Said Building Projection(s) at E. ONTARIO STREET measure(s):

One (1) at twenty-three (23) feet in length, and sixty-five (65) feet in height for a total of one thousand four hundred ninety-five (1495) square feet.

The location of said privilege shall be as shown on prints kept on file with the Department of Business Affairs and Consumer Protection and the Office of the City Clerk.

Said privilege shall be constructed in accordance with plans and specifications approved by the Department of Planning and Development and Department of Transportation (Division of Project Development).

This grant of privilege in the public way shall be subject to the provisions of Section 10-28-015 and all other required provisions of the Municipal Code of Chicago.


The grantee shall pay to the City of Chicago as compensation for the privilege #1119427 herein granted the sum of two thousand nine (\$2,009.00) per annum in advance.

A 25% penalty will be added for payments received after due date.


The permit holder agrees to hold the City of Chicago harmless for any damage, relocation or replacement costs associated with damage, relocation or removal of private property caused by the City performing work in the public way.

Authority herein given and granted for a period of five (5) years from and after 07/19/2015.

Alderman \_\_\_\_\_

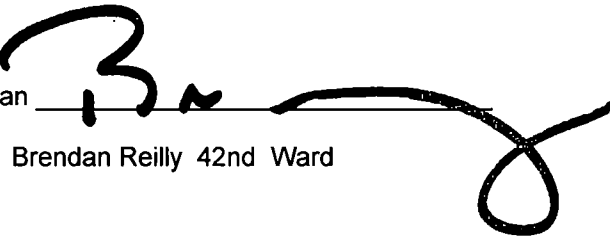A large, stylized handwritten signature in black ink, appearing to read 'B. Reilly', written over a horizontal line.

Brendan Reilly 42nd Ward

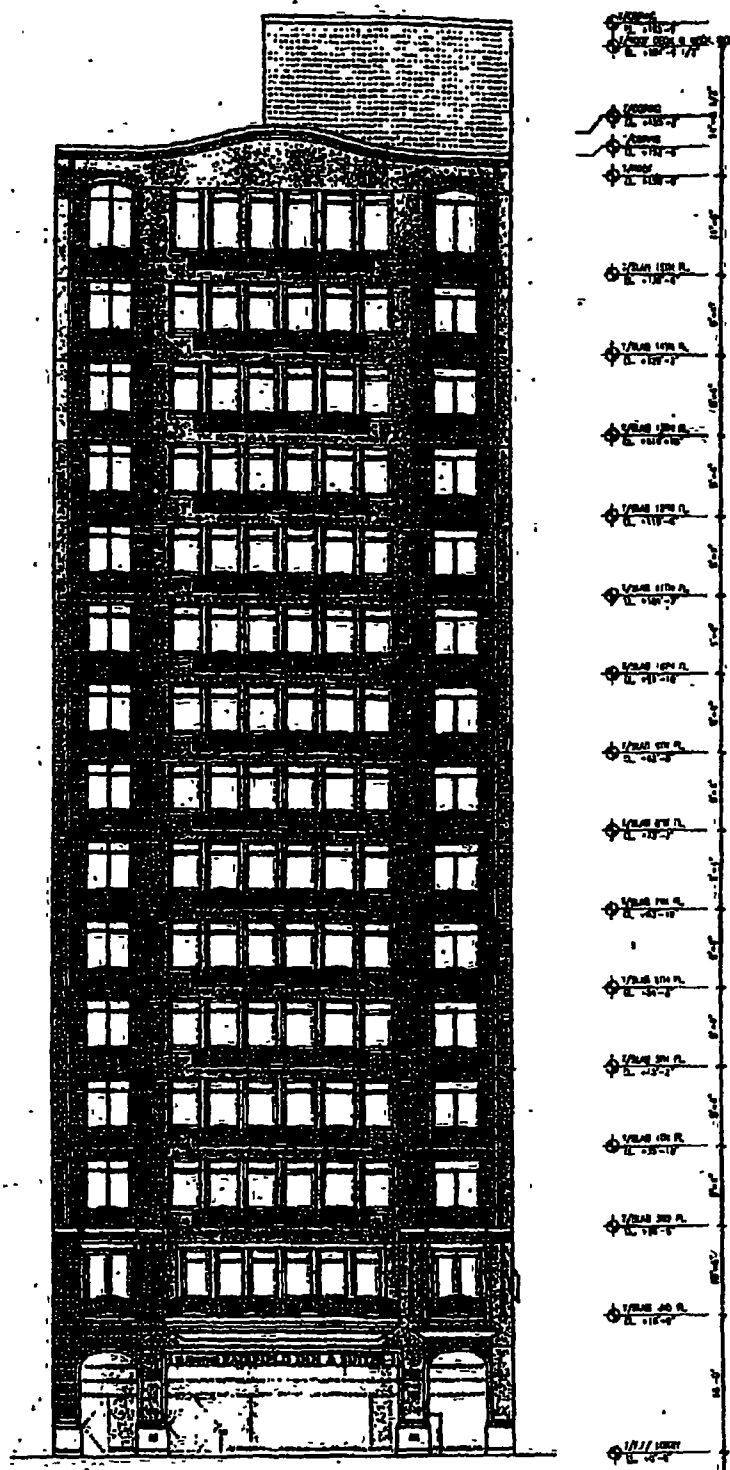

ONTARIO STREET HOTEL SOUTH ELEVATION

NOT TO SCALE  
May 24, 2000

ECD COMPANY

216 EAST ONTARIO STREET  
ASK-134A

**DE STEFANO + PARTNERS**  
 DeStefano and Partners, Ltd. Architects  
 445 East Illinois Street Planning  
 Chicago, Illinois 60611 Interior Design  
 © 1999 DeStefano + Partners