



# City of Chicago



O2017-567

Office of the City Clerk

## Document Tracking Sheet

<b>Meeting Date:</b>	1/25/2017
<b>Sponsor(s):</b>	Reilly (42)
<b>Type:</b>	Ordinance
<b>Title:</b>	Grant(s) of privilege in public way for Rush Walton LLC
<b>Committee(s) Assignment:</b>	Committee on Transportation and Public Way

ORDINANCE  
RUSH WALTON, LLC  
Acct. No. 411809 - 1  
Permit No. 1125093

*Be It Ordained by the City Council of the City of Chicago:*

SECTION 1. Permission and authority are hereby given and granted to RUSH WALTON, LLC, upon the terms and subject to the conditions of this ordinance to maintain and use, as now constructed, two (2) Facade(s) on the public right-of-way adjacent to its premises known as 939 N. Rush St..

Said Facade(s) at N. Rush measure(s):

One (1) at eighteen point zero seven (18.07) feet in length, and point five eight (.58) feet in width for a total of ten point four eight (10.48) square feet.

Said Facade(s) at Alley N. of E. Walton measure(s):

One (1) at fifty-four point five three (54.53) feet in length, and point one two (.12) feet in width for a total of six point five four (6.54) square feet.

The location of said privilege shall be as shown on prints kept on file with the Department of Business Affairs and Consumer Protection and the Office of the City Clerk.

Said privilege shall be constructed in accordance with plans and specifications approved by the Department of Planning and Development and Department of Transportation (Division of Project Development).

This grant of privilege in the public way shall be subject to the provisions of Section 10-28-015 and all other required provisions of the Municipal Code of Chicago.

The grantee shall pay to the City of Chicago as compensation for the privilege #1125093 herein granted the sum of four hundred (\$400.00) per annum in advance.


A 25% penalty will be added for payments received after due date.


The permit holder agrees to hold the City of Chicago harmless for any damage, relocation or replacement costs associated with damage, relocation or removal of private property caused by the City performing work in the public way.

Authority herein given and granted for a period of five (5) years from and after 09/08/2016.

Alderman \_\_\_\_\_

Brendan Reilly 42nd Ward

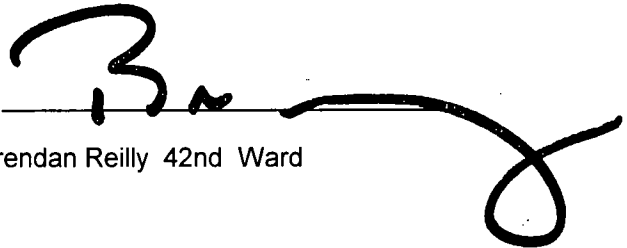A large, stylized handwritten signature in black ink, appearing to be 'B. Reilly', written over a horizontal line. The signature is fluid and cursive, with a large loop at the end.

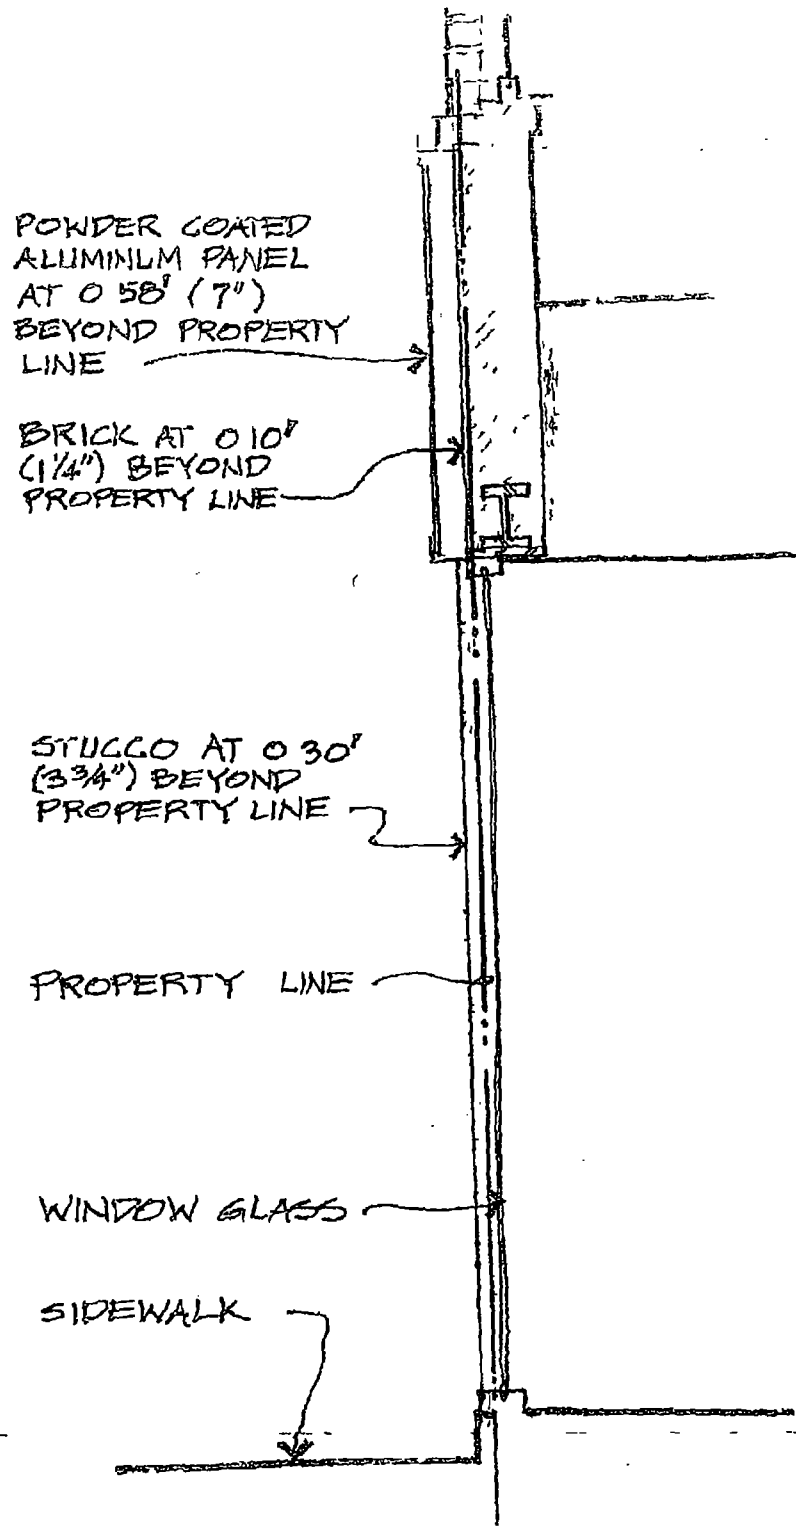

POWDER COATED  
ALUMINUM PANEL  
AT 0 58' (7")  
BEYOND PROPERTY  
LINE

BRICK AT 0 10"  
(1/4") BEYOND  
PROPERTY LINE

STUCCO AT 0 30"  
(3/4") BEYOND  
PROPERTY LINE

PROPERTY LINE

WINDOW GLASS

SIDEWALK

① STOREFRONT SECTION  
SCALE 1/2" = 1'-0"