



City of Chicago



O2014-3833

Office of the City Clerk

Document Tracking Sheet

Meeting Date:	4/30/2014
Sponsor(s):	Pawar (47)
Type:	Ordinance
Title:	Grant(s) of privilege in public way for Northcenter Chamber of Commerce
Committee(s) Assignment:	Committee on Transportation and Public Way

ORDINANCE
NORTHCENTER CHAMBER OF COMMERCE
Acct. No. 213015 - 15
Permit No. 1111960

Be It Ordained by the City Council of the City of Chicago:

SECTION 1. Permission and authority are hereby given and granted to NORTHCENTER CHAMBER OF COMMERCE, upon the terms and subject to the conditions of this ordinance to maintain and use, as now constructed, one (1) Bay Window(s) projecting over the public right-of-way adjacent to its premises known as 4054 N. Lincoln Ave..

Said Bay Window(s) at N. Lincoln Avenue measure(s):

One (1) at eleven point seven five (11.75) feet in length, and three point zero eight (3.08) feet in width for a total of thirty-six point one nine (36.19) square feet.

The location of said privilege shall be as shown on prints kept on file with the Department of Business Affairs and Consumer Protection and the Office of the City Clerk.

Said privilege shall be constructed in accordance with plans and specifications approved by the Department of Transportation (Division of Project Development).

This grant of privilege in the public way shall be subject to the provisions of Section 10-28-015 and all other required provisions of the Municipal Code of Chicago.

The grantee shall pay to the City of Chicago as compensation for the privilege #1111960 herein granted the sum of zero (\$0.00) per annum in advance.


A 25% penalty will be added for payments received after due date.

The permit holder agrees to hold the City of Chicago harmless for any damage, relocation or replacement costs associated with damage, relocation or removal of private property caused by the City performing work in the public way.

Authority herein given and granted for a period of five (5) years from and after Date of Passage.

Alderman


Ameya Pawar 47th Ward

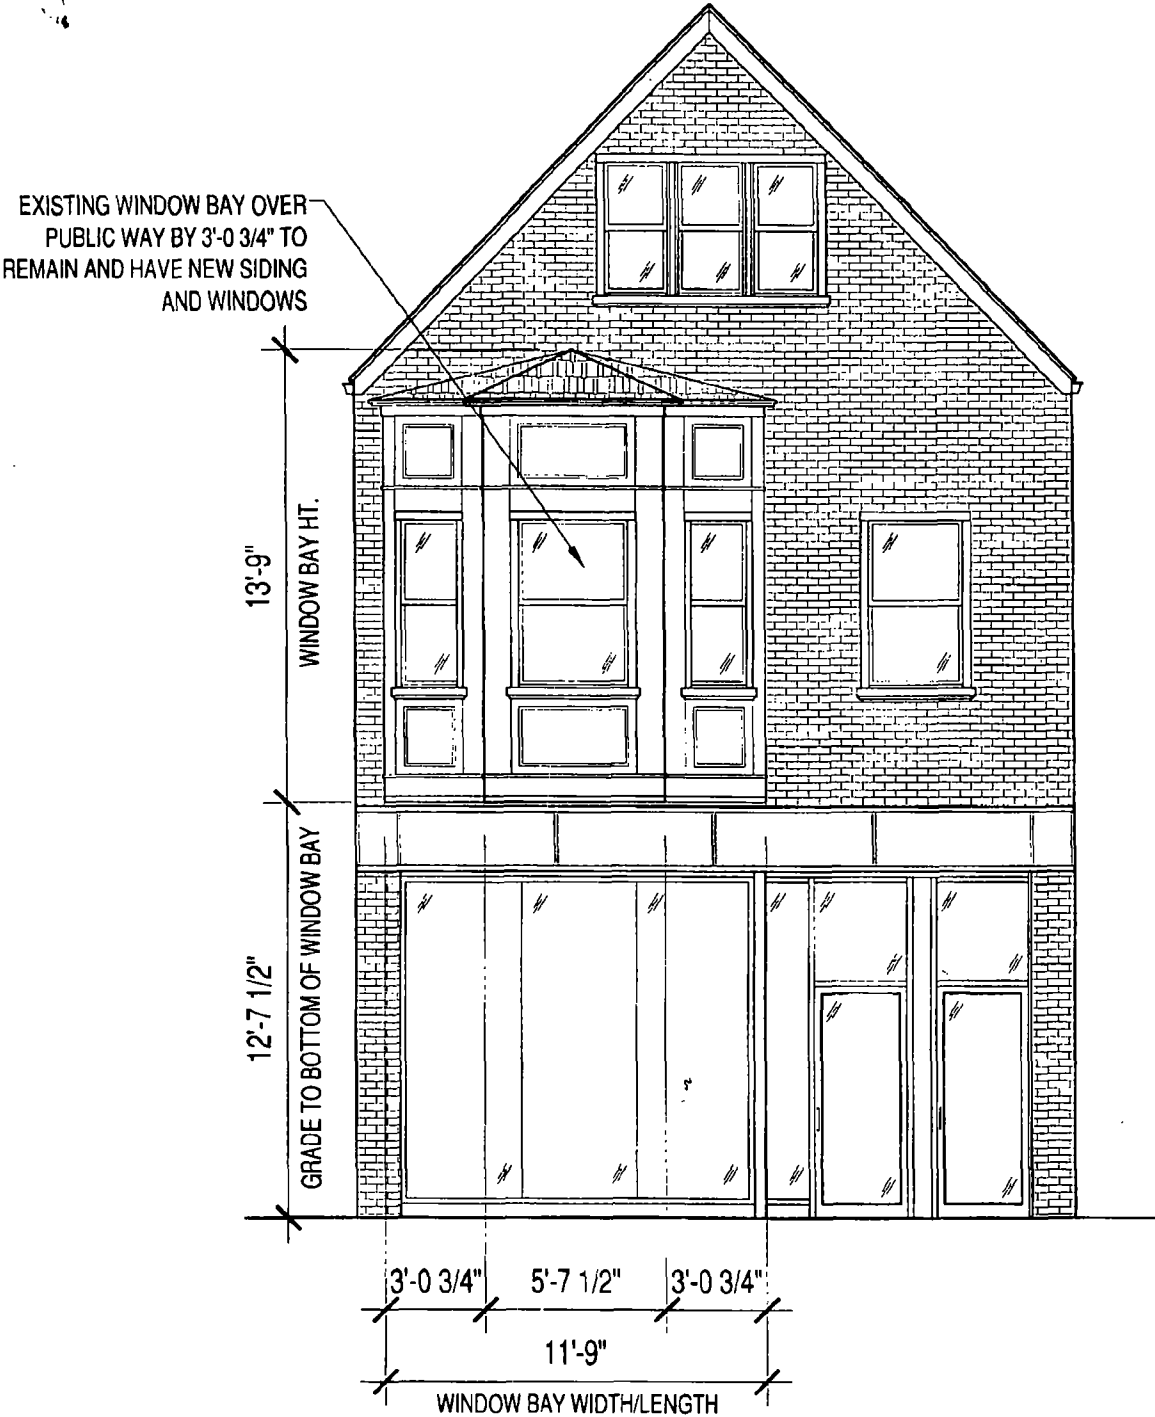

NOTE: EXISTING SIGN TO BE REMOVED. NEW SIGN TO BE PART OF FUTURE PERMIT AND FUTURE PUBLIC WAY APPLICATION



773.554.9995 | kennedyarc1.com
4233 n spaulding ave suite 1, chicago, il 60618

Northcenter Chamber of Commerce
4054 N. Lincoln Ave., Chicago, IL

PROPOSED FACADE
W/ WINDOW BAY

PLANS/SPECS ARE SUBJECT TO REVISION AS DEEMED NECESSARY OR
ADVISABLE BY BUILDER, ARCHITECT, OR AS REQUIRED BY LAW.

Scale: 3/16"=1'-0"

Date: 03.20.14

Dwg #: A2.1



04/30/2014

Alderman **Ameya Pawar**
Ward # **47**
City of Chicago
City Hall, Room **300**
121 North LaSalle Street
Chicago, Illinois 60602

Re: An ordinance to use and maintain a portion of the public right-of-way for **one (1) bay window(s)** for **NORTHCENTER CHAMBER OF COMMERCE**, adjacent to the premises known as **4054 N. Lincoln Ave.**.

Dear Alderman **Ameya Pawar**:

The applicant referenced above has requested the use of the public right-of-way for a **bay window(s)**. An ordinance has been prepared by the Department of Business Affairs and Consumer Protection – Small Business Center - Public Way Use Unit for presentation to the City Council. Because this request was made for properties located in your ward, as approved by you as per the attached, I respectfully request that you introduce the attached ordinance at the next City Council meeting.

If you have any questions regarding this ordinance, please contact Anthony Bertuca at (312) 744-5506.

Department of Business Affairs and Consumer Protection