



City of Chicago
Office of the City Clerk
Document Tracking Sheet



O2015-3810

Meeting Date: 5/6/2015
Sponsor(s): Reilly (42)
Type: Ordinance
Title: Canopy(s) for Flair Tower LLC
Committee(s) Assignment: Committee on Transportation and Public Way

ORDINANCE
FLAIR TOWER, LLC
Acct. No. 332772 - 1
Permit No. 1118480

Be It Ordained by the City Council of the City of Chicago:

SECTION 1. Permission and authority are hereby given and granted to FLAIR TOWER, LLC, upon the terms and subject to the conditions of this ordinance to maintain and use, as now constructed, one (1) Canopy(s) projecting over the public right-of-way adjacent to its premises known as 222 W. Erie St..

Said Canopy(s) at W. Erie Street measure(s):

One (1) at twenty-one point eight three (21.83) feet in length, and eight (8) feet in width for a total of one hundred seventy-four point six four (174.64) square feet.

The location of said privilege shall be as shown on prints kept on file with the Department of Business Affairs and Consumer Protection and the Office of the City Clerk.

Said privilege shall be constructed in accordance with plans and specifications approved by the Zoning Department - Signs.


This grant of privilege in the public way shall be subject to the provisions of Section 10-28-015 and all other required provisions of the Municipal Code of Chicago.


The grantee shall pay to the City of Chicago as compensation for the privilege #1118480 herein granted the sum of fifty (\$50.00) per annum in advance.


A 25% penalty will be added for payments received after due date.

The permit holder agrees to hold the City of Chicago harmless for any damage, relocation or replacement costs associated with damage, relocation or removal of private property caused by the City performing work in the public way.

Authority herein given and granted for a period of five (5) years from and after 03/10/2015.

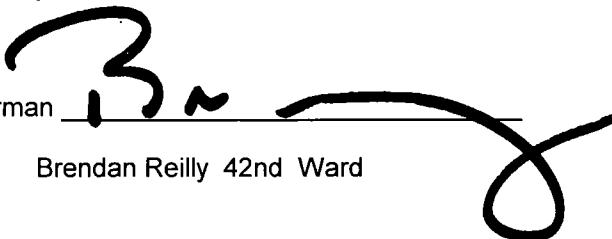
Alderman Brendan Reilly 42nd Ward

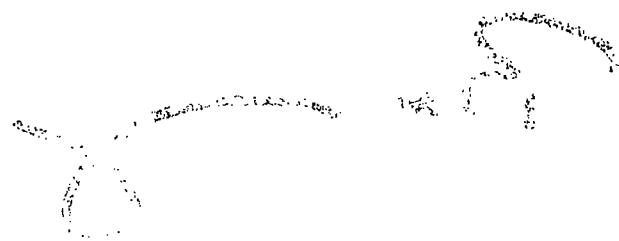

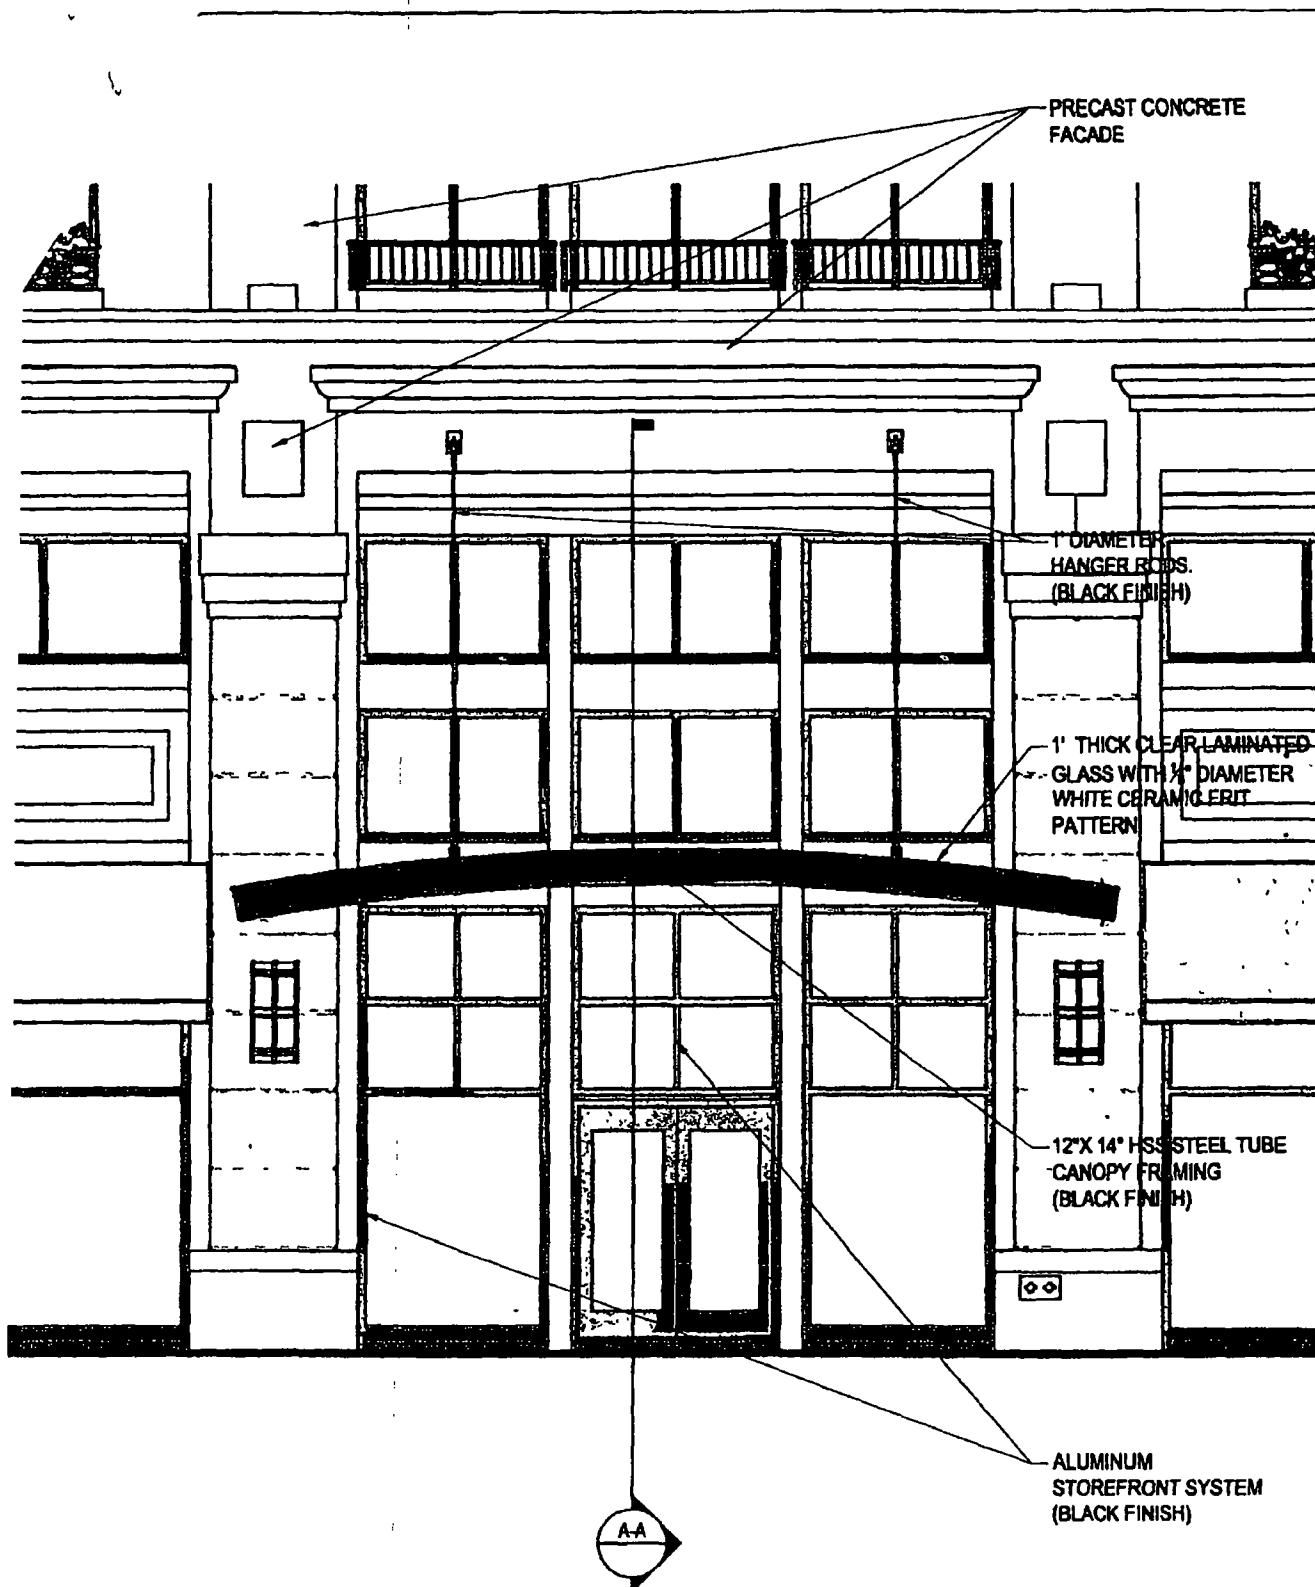

ANTUNOVICH ASSOCIATES
 ARCHITECTS PLANNERS
 224 WEST HERON STREET
 CHICAGO, ILLINOIS 60610
 FAX 312 266 7123

Title:	RESIDENTIAL ENTRANCE STUDY	Scale 3/16"=1'-0"
Project:	FLAIR TOWER	January 11, 2010