



City of Chicago



O2019-895

Office of the City Clerk

Document Tracking Sheet

Meeting Date:	1/23/2019
Sponsor(s):	Burnett (27)
Type:	Ordinance
Title:	Grant(s) of privilege in public way for Warren Ashland LP
Committee(s) Assignment:	Committee on Transportation and Public Way

ORDINANCE
WARREN ASHLAND, LP
Acct. No. 431056 - 1
Permit No. 1135756

Be It Ordained by the City Council of the City of Chicago:

SECTION 1. Permission and authority are hereby given and granted to WARREN ASHLAND, LP, upon the terms and subject to the conditions of this ordinance to construct, install, maintain and use ten (10) Caisson(s) under the public right-of-way adjacent to its premises known as 1533 W Warren Blvd .

Said Caisson(s) at W WARREN BLVD measure(s):

Ten (10) at eight point five eight (8.58) feet in length, and point zero one (.01) feet in width for a total of point eight six (.86) square feet.

The location of said privilege shall be as shown on prints kept on file with the Department of Business Affairs and Consumer Protection and the Office of the City Clerk.

Said privilege shall be constructed in accordance with plans and specifications approved by the Department of Planning and Development and Department of Transportation (Office of Underground Coordination).

This grant of privilege in the public way shall be subject to the provisions of Section 10-28-015 and all other required provisions of the Municipal Code of Chicago.


The grantee shall pay to the City of Chicago as compensation for the privilege #1135756 herein granted the sum of four hundred (\$400.00) per annum in advance.

A 25% penalty will be added for payments received after due date.


The permit holder agrees to hold the City of Chicago harmless for any damage, relocation or replacement costs associated with damage, relocation or removal of private property caused by the City performing work in the public way

Authority herein given and granted for a period of five (5) years from and after Date of Passage.

Alderman



Walter Burnett Jr. 27th Ward

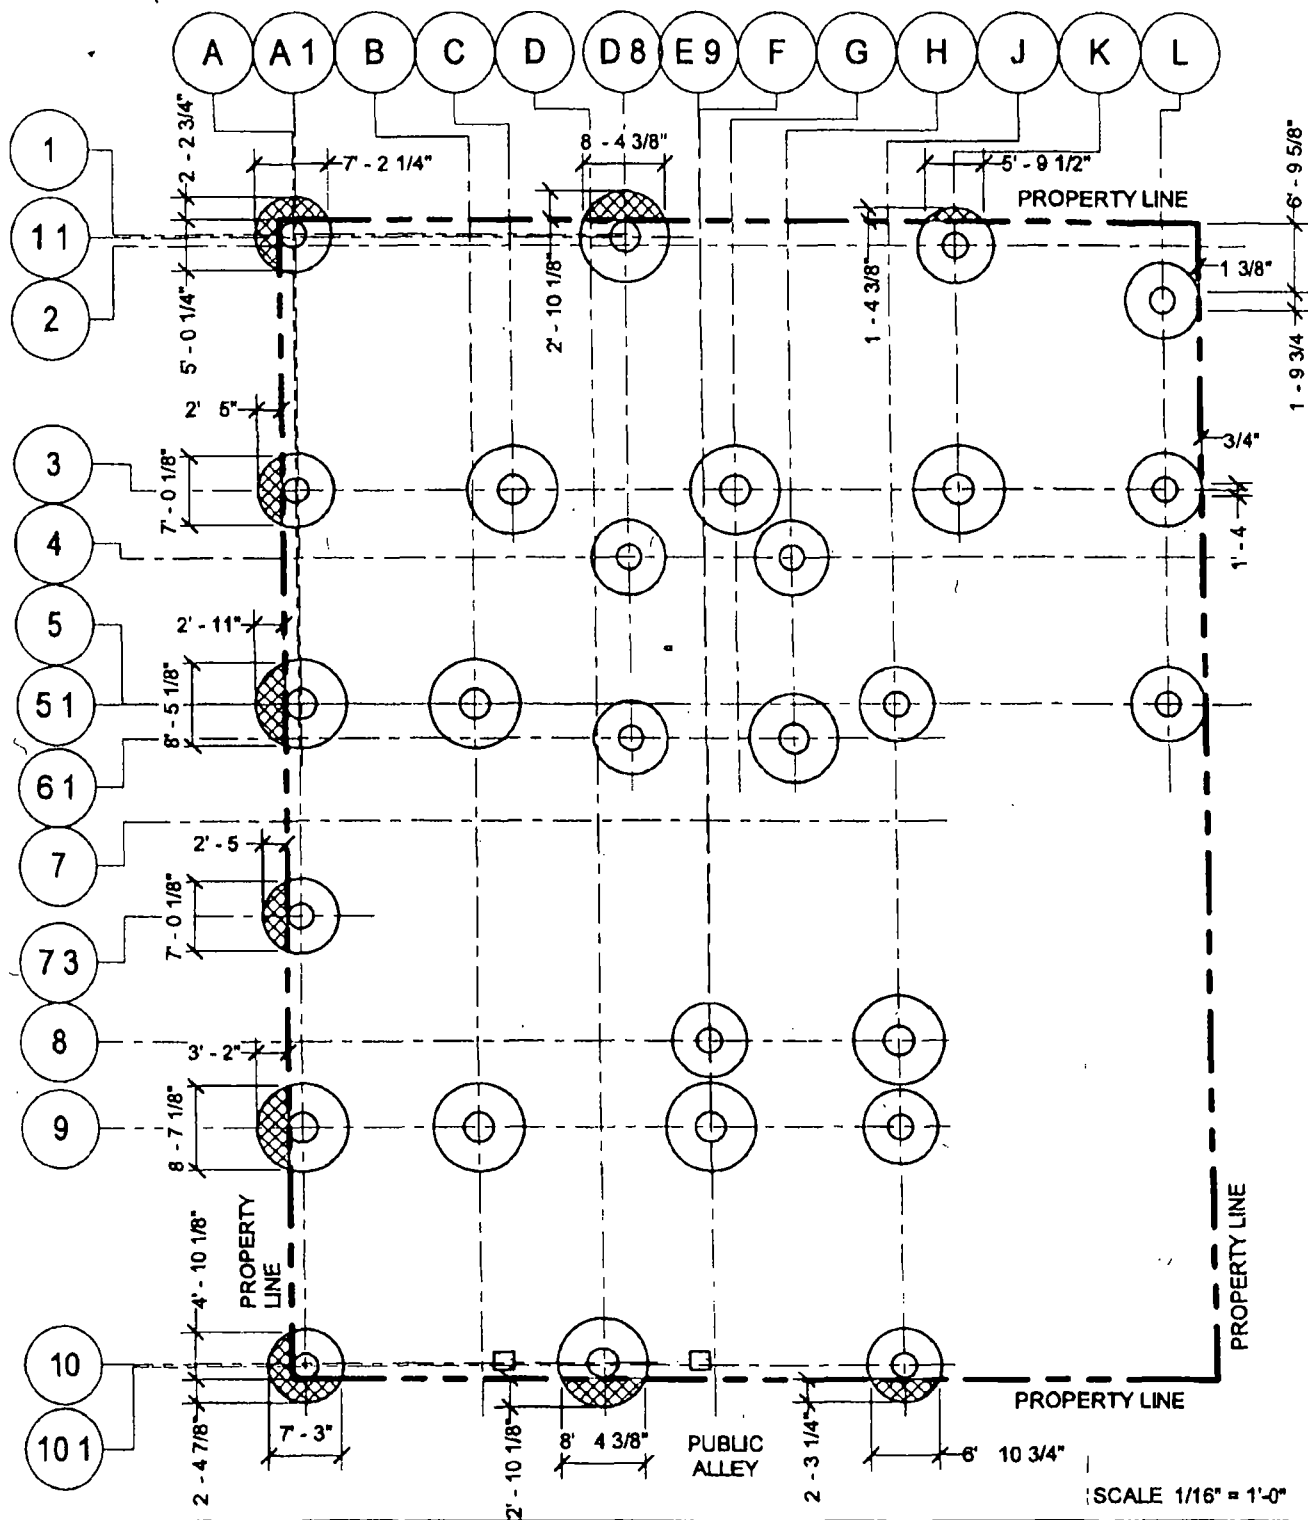

SCALE 1/16" = 1'-0"



HH - WARREN APARTMENTS NORTH

IMEG No 17002506 00

Date 06/18/2018

Ref Sheet

Issue SKETCH

Ref Description DRILLED PIER BELL PLAN - USE OF PUBLIC WAY

Supplemental Drawing
Number

SSK-01