



# City of Chicago



O2014-8309

Office of the City Clerk

## Document Tracking Sheet

<b>Meeting Date:</b>	10/8/2014
<b>Sponsor(s):</b>	Harris (8)
<b>Type:</b>	Ordinance
<b>Title:</b>	Grant(s) of privilege in public way for Essential Elements Chicago Ltd
<b>Committee(s) Assignment:</b>	Committee on Transportation and Public Way

ORDINANCE  
ESSENTIAL ELEMENTS CHICAGO, LTD.  
Acct. No. 324444 - 1  
Permit No. 1115011

*Be It Ordained by the City Council of the City of Chicago:*

SECTION 1. Permission and authority are hereby given and granted to ESSENTIAL ELEMENTS CHICAGO, LTD., upon the terms and subject to the conditions of this ordinance to maintain and use one (1) sign(s) projecting over the public right-of-way attached to its premises known as 1640 E. 87th St..

Said sign structure(s) measures as follows; along E. 87th Street:  
One (1) at twenty-four point five (24.5) feet in length, four (4) feet in height and fourteen (14) feet above grade level.

The location of said privilege shall be as shown on prints kept on file with the Department of Business Affairs and Consumer Protection and the Office of the City Clerk.

Said privilege shall be constructed in accordance with plans and specifications approved by the Department of Transportation (Division of Project Development) and Zoning Department - Signs.

This grant of privilege in the public way shall be subject to the provisions of Section 10-28-015 and all other required provisions of the Municipal Code of Chicago.

The grantee shall pay to the City of Chicago as compensation for the privilege #1115011 herein granted the sum of three hundred (\$300.00) per annum in advance.


A 25% penalty will be added for payments received after due date.

The permit holder agrees to hold the City of Chicago harmless for any damage, relocation or replacement costs associated with damage, relocation or removal of private property caused by the City performing work in the public way.

Authority herein given and granted for a period of five (5) years from and after Date of Passage.

Alderman  \_\_\_\_\_

Michelle A. Harris 8<sup>th</sup> Ward

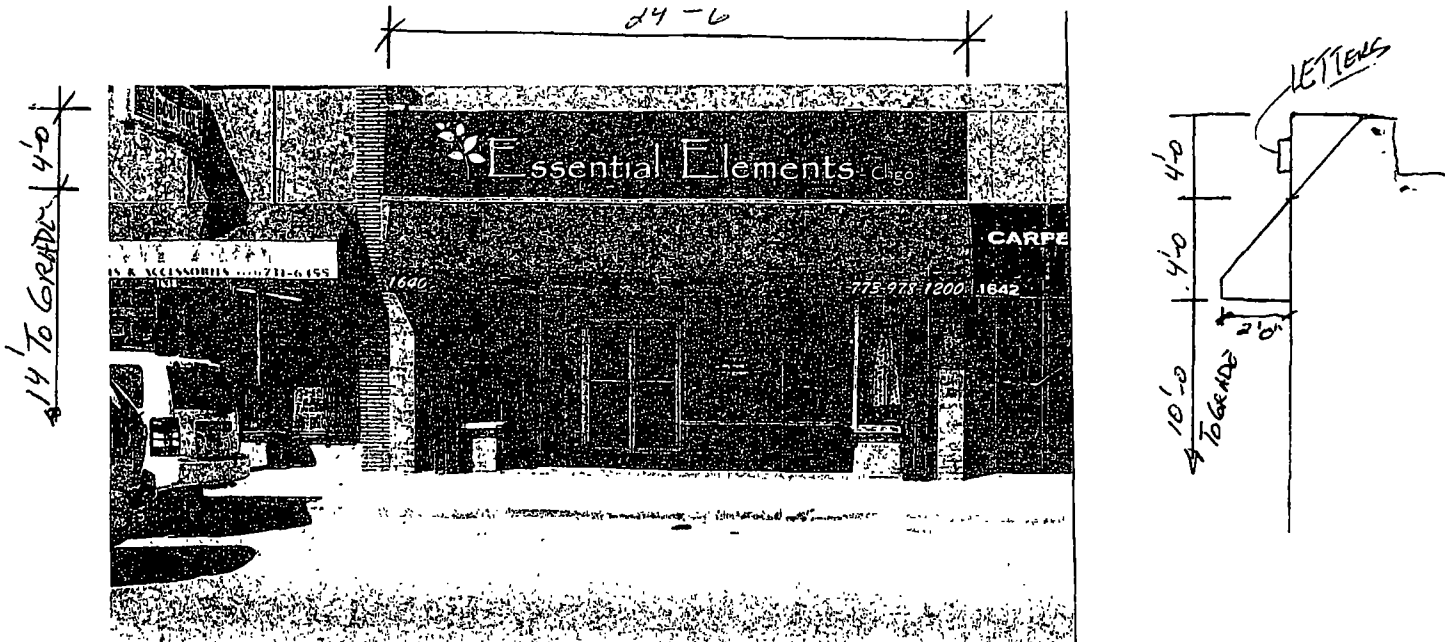

**OPTION #2 (1) SET OF BACK-LIT LETTERS & LOGO**

LETTERS - CAP "E" HEIGHT - 20.5" / LOWER CASE HEIGHT - 8.5"  
 LOGO HEIGHT - 30"  
 "-Chgo." - NON-ILLUM. 6.5" TO 4" HIGH LETTERS  
 OVERALL LENGTH - 21'-0"

APPROVED: \_\_\_\_\_ DATE: \_\_\_\_\_

**M-K SIGNS**  
 CHICAGO, ILLINOIS  
 4900 N. ELSTON AVE  
 CHICAGO, IL 60630  
 TEL: 773-291-1111  
 FAX: 773-291-1112  
 EMAIL: SALES@MKSIGNS.COM  
 MKSIGNS.COM

**ESSENTIAL ELEMENTS-CHGO.**  
 1640 E. 87th ST. CHICAGO, IL

Colors represented in this drawing are for presentation purposes only. They will not match your finished product exactly. Actual color samples can be obtained from your sales representative.

This design is the original and unpublished work of MK SIGNS and may not be reproduced, copied or utilized in any fashion without the expressed written consent of MK SIGNS. The rights to this design may be purchased.

DATE	REVISION	SCALE	DATE
		N.T.S.	7-18-14
		DESIGNER LM	SALES RC
		FILE Essential Elements	DRAWING NUMBER 2320