



City of Chicago



O2013-4524

Office of the City Clerk
Document Tracking Sheet

Meeting Date:	6/5/2013
Sponsor(s):	Munoz, Ricardo (22)
Type:	Ordinance
Title:	Grant(s) of privilege in public way for Micala Vasquez
Committee(s) Assignment:	Committee on Transportation and Public Way

ORDINANCE
MICALA VASQUEZ
Acct. No. 380915 - 1
Permit No. 1106530

Be It Ordained by the City Council of the City of Chicago:

SECTION 1. Permission and authority are hereby given and granted to MICALA VASQUEZ, upon the terms and subject to the conditions of this ordinance to maintain and use, as now constructed, one (1) Step(s) on the public right-of-way adjacent to its premises known as 2501 S. Drake Ave..

Said Step(s) at W 25TH ST measure(s):

One (1) at one (1) foot in length, and three (3) feet in width for a total of three (3) square feet.

The location of said privilege shall be as shown on prints kept on file with the Department of Business Affairs and Consumer Protection and the Office of the City Clerk.

Said privilege shall be constructed in accordance with plans and specifications approved by the Department of Transportation (Division of Project Development).

This grant of privilege in the public way shall be subject to the provisions of Section 10-28-015 and all other required provisions of the Municipal Code of Chicago.


The grantee shall pay to the City of Chicago as compensation for the privilege #1106530 herein granted the sum of zero (\$0.00) per annum in advance.

A 25% penalty will be added for payments received after due date.


The permit holder agrees to hold the City of Chicago harmless for any damage, relocation or replacement costs associated with damage, relocation or removal of private property caused by the City performing work in the public way.

Authority herein given and granted for a period of five (5) years from and after Date of Passage.

Alderman



Ricardo Munoz 22nd Ward

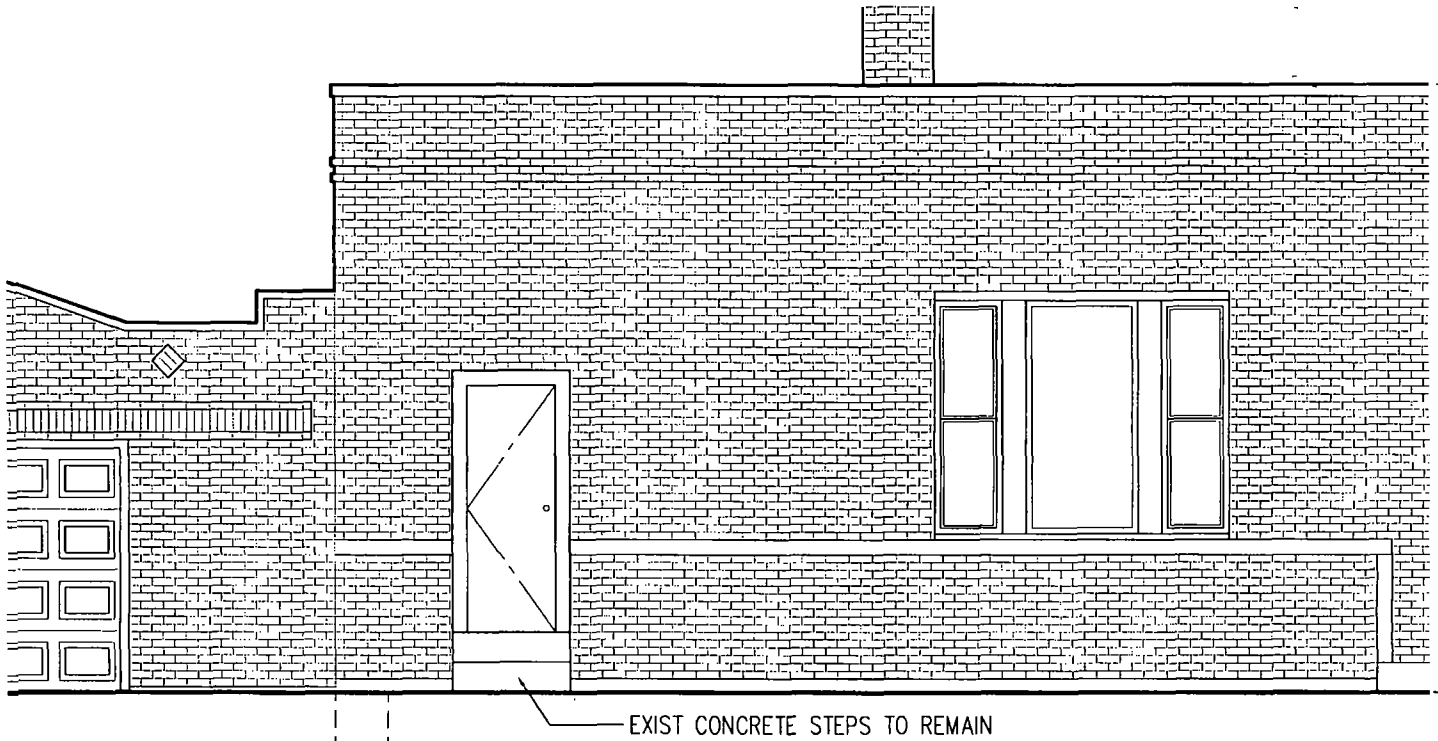

1 PARTIAL NORTH ELEVATION
 1/4" = 1'-0"

915 ELM STREET
 WESTERN SPRINGS, IL 60558
 T 312.968.6607
BRIAN FRYZEL
 DESIGN+BUILD, INC.

2501 DRAKE AVENUE
 CHICAGO, ILLINOIS
REPAIR PERMIT

PROJECT NO.	1207
DRAWN BY	JML
CHECKED BY	BMF
SCALE	AS NOTED
DATE	04.01.13

SK1.0

NOTE: THESE DRAWINGS MAY HAVE BEEN REPRODUCED AT A SIZE DIFFERENT FROM THE ONE ORIGINALLY NOTED. OWNER AND ARCHITECT ASSUME NO RESPONSIBILITY FOR THE USE OF INCORRECT SCALED INFORMATION. CONTRACTOR SHALL VERIFY ALL EXISTING CONDITIONS PRIOR TO PROCEEDING WITH CONSTRUCTION AND IMMEDIATELY NOTIFY ARCHITECT OF ANY DISCREPANCIES OR CONFLICTS.