



# City of Chicago



O2018-1293

Office of the City Clerk

## Document Tracking Sheet

<b>Meeting Date:</b>	2/28/2018
<b>Sponsor(s):</b>	Dowell (3)
<b>Type:</b>	Ordinance
<b>Title:</b>	Awning(s) for La Cantina Grill
<b>Committee(s) Assignment:</b>	Committee on Transportation and Public Way

ORDINANCE  
LA CANTINA GRILL  
Acct. No. 287187 - 1  
Permit No. 1131110

*Be It Ordained by the City Council of the City of Chicago:*

SECTION 1. Permission and authority are hereby given and granted to LA CANTINA GRILL, upon the terms and subject to the conditions of this ordinance to maintain and use, as now constructed, one (1) Awning(s) projecting over the public right-of-way adjacent to its premises known as 1911 S Michigan Ave .

Said Awning(s) at S Michigan measure(s):

One (1) at twenty-five (25) feet in length, and point eight three ( .83) feet in width for a total of twenty point seven five (20.75) square feet.

The location of said privilege shall be as shown on prints kept on file with the Department of Business Affairs and Consumer Protection and the Office of the City Clerk.

Said privilege shall be constructed in accordance with plans and specifications approved by the Zoning Department - Signs.

This grant of privilege in the public way shall be subject to the provisions of Section 10-28-015 and all other required provisions of the Municipal Code of Chicago.

The grantee shall pay to the City of Chicago as compensation for the privilege #1131110 herein granted the sum of fifty (\$50.00) per annum in advance


A 25% penalty will be added for payments received after due date.

The permit holder agrees to hold the City of Chicago harmless for any damage, relocation or replacement costs associated with damage, relocation or removal of private property caused by the City performing work in the public way.


Authority herein given and granted for a period of five (5) years from and after 01/09/2018

Alderman Pat Dowell

Pat Dowell 3rd Ward

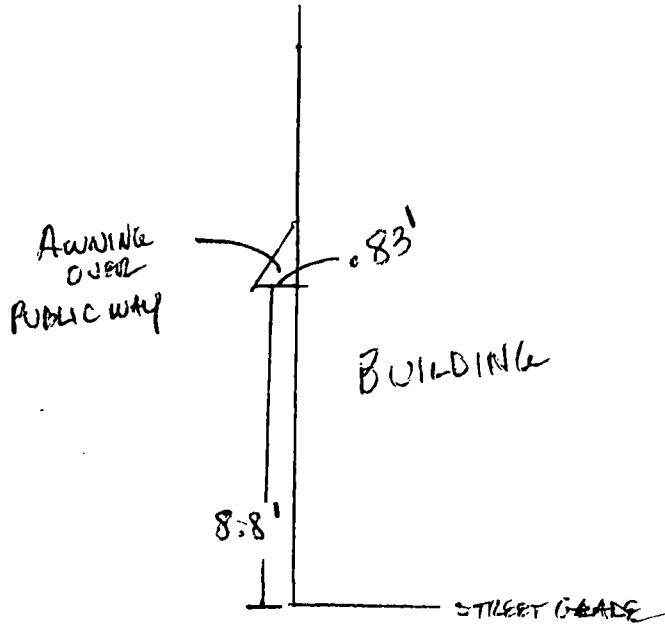

SIDE VIEW OF 1911  
S MICHIGAN AVENUE.

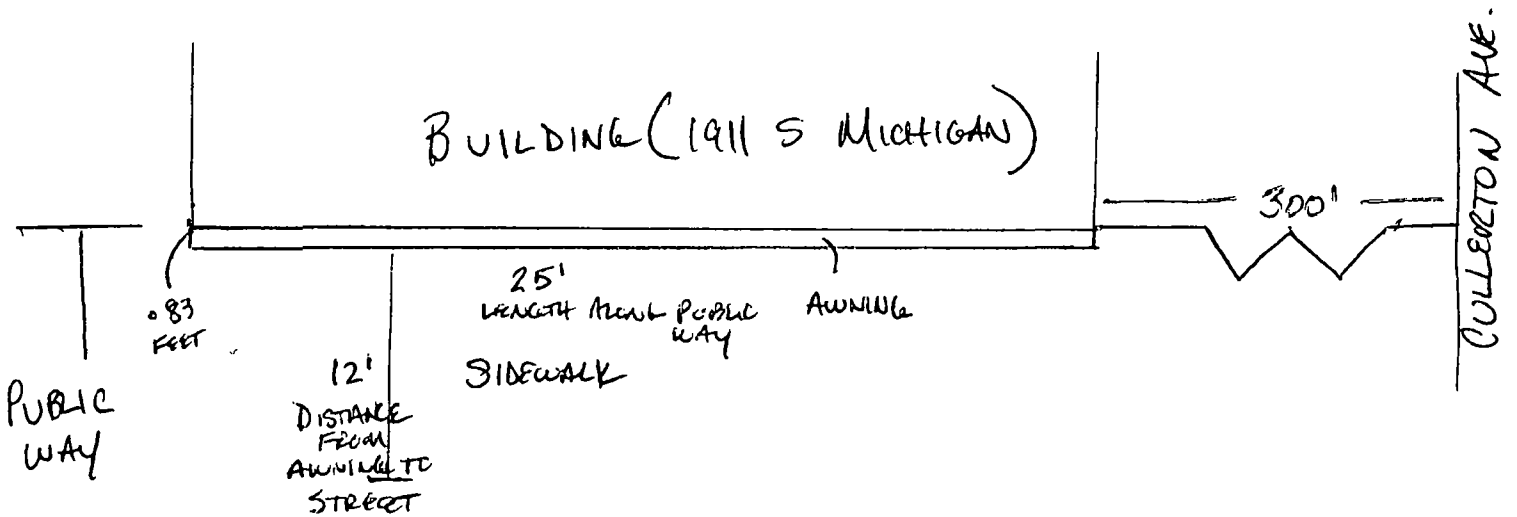

← NORTH

SOUTH MICHIGAN AVENUE

SCALE  
1 INCH = 5 FEET



Department of Business Affairs and Consumer Protection  
Small Business Center - Public Way Use Unit  
City Hall - 121 N LaSalle Street, Room 800 • Chicago, IL 60602  
312-74-GOBIZ / 312-744-6249 • (312) 744-1944 (TTY)  
<http://www.cityofchicago.org/bacp>

**02/28/2018**

Alderman **Pat Dowell**  
Ward # **03**  
City of Chicago  
City Hall, Room **200**  
121 North LaSalle Street,  
Chicago, Illinois 60602

Re: An ordinance to use and maintain a portion of the public right-of-way for **one (1) awning(s)** for **LA CANTINA GRILL**, adjacent to the premises known as **1911 S. Michigan Ave.**.

Dear Alderman **Pat Dowell**:

The applicant referenced above has requested the use of the public right-of-way for a **awning(s)**. An ordinance has been prepared by the Department of Business Affairs and Consumer Protection – Small Business Center - Public Way Use Unit for presentation to the City Council. Because this request was made for properties located in your ward, as approved by you as per the attached. I respectfully request that you introduce the attached ordinance at the next City Council meeting.

If you have any questions regarding this ordinance, please contact Anthony Bertuca at (312) 744-5506.

**Department of Business Affairs and Consumer Protection**