



Office of the City Clerk



O2013-3023

Office of the City Clerk

City Council Document Tracking Sheet

Meeting Date:	4/10/2013
Sponsor(s):	Mell, Richard F. (33)
Type:	Ordinance
Title:	Grant(s) of privilege in public way for KFC - Privilege No. 1104651
Committee(s) Assignment:	Committee on Transportation and Public Way

ORDINANCE

KFC

Acct. No. 370752 - 2

Permit No. 1104651

Be It Ordained by the City Council of the City of Chicago:

SECTION 1. Permission and authority are hereby given and granted to KFC, upon the terms and subject to the conditions of this ordinance to maintain and use, as now constructed, one (1) Facade(s) on the public right-of-way adjacent to its premises known as 2807 W. Irving Park Rd..

Said Facade(s) at W. Irving Park Rd measure(s):

One (1) at ten point one seven (10.17) feet in length, and point zero eight (.08) feet in width for a total of point eight one (.81) square feet. Existing facade is approximately eighteen (18) feet in height.

The location of said privilege shall be as shown on prints kept on file with the Department of Business Affairs and Consumer Protection and the Office of the City Clerk.

Said privilege shall be constructed in accordance with plans and specifications approved by the Department of Planning and Development and Department of Transportation (Division of Project Development).

This grant of privilege in the public way shall be subject to the provisions of Section 10-28-015 and all other required provisions of the Municipal Code of Chicago.

The grantee shall pay to the City of Chicago as compensation for the privilege #1104651 herein granted the sum of four hundred (\$400.00) per annum in advance.

A 25% penalty will be added for payments received after due date.

The permit holder agrees to hold the City of Chicago harmless for any damage, relocation or replacement costs associated with damage, relocation or removal of private property caused by the City performing work in the public way.

Authority herein given and granted for a period of five (5) years from and after Date of Passage.


Alderman



Richard F. Mell 33rd Ward



Architecture + Interior Design
1670 West Hollywood Ave. Unit
Chicago, Illinois 60660
773.235-5754 Phone
773.235-0204 Fax
Pantier Architects + Pantier Architects

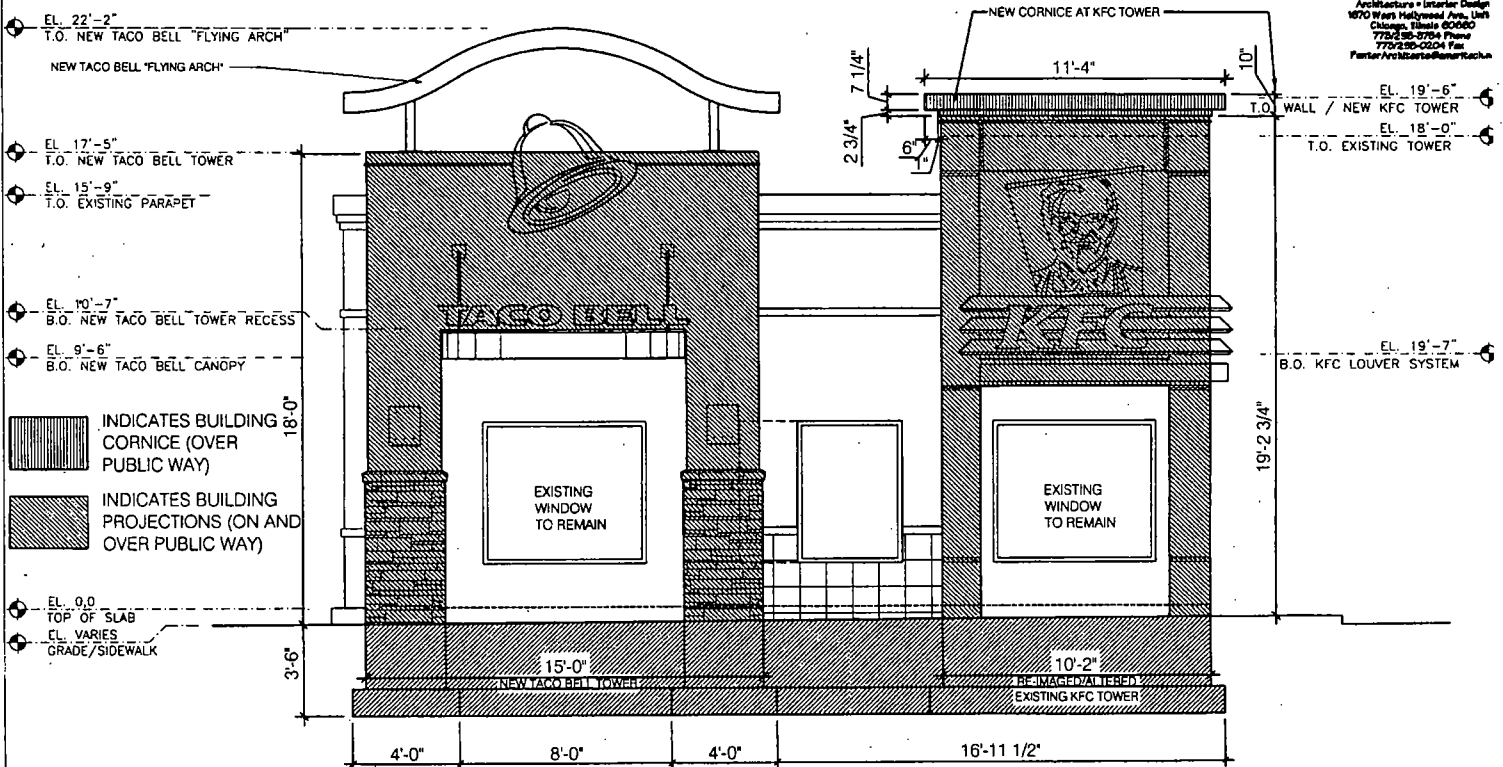

North / Front Elevation
Scale: 3/16" = 1'-0"

INDICATES BUILDING FOUNDATIONS (UNDER PUBLIC WAY)

Public Way Use Permit - BUILDING - *Facade*
PROJECTIONS, FOUNDATIONS
AND CORNICE
ISSUED FOR PUBLIC WAY USE PERMIT: FEBRUARY 4, 2013

KFC
2807 W Irving Park Rd
Chicago, Illinois



Department of Business Affairs and Consumer Protection

Business Assistance Center- Public Way Use Unit

City Hall - 121 N. LaSalle Street Room 800 • Chicago, IL 60602

(312)-74-GOBIZ (312-744-6249) • (312) 744-1944 (TTY)

<http://www.cityofchicago.org/bacp>

04/10/2013

Alderman **Richard F. Mell**

Ward # **33**

City of Chicago

City Hall, Room **208**

121 North LaSalle Street

Chicago, Illinois 60602

Re: An ordinance to use and maintain a portion of the public right-of-way for **one (1) facade(s)** for **KFC**, adjacent to the premises known as **2807 W. Irving Park Rd.**

Dear Alderman **Richard F. Mell**:

The applicant referenced above has requested the use of the public right-of-way for a **facade(s)**. An ordinance has been prepared by the Department of Business Affairs and Consumer Protection – Business Assistance Center - Public Way Use Unit for presentation to the City Council. Because this request was made for properties located in your ward, as approved by you as per the attached, I respectfully request that you introduce the attached ordinance at the next City Council meeting.

If you have any questions regarding this ordinance, please contact Anthony Bertuca at (312) 744-5506.

Department of Business Affairs and Consumer Protection