



City of Chicago



Or2016-237

Office of the City Clerk

Document Tracking Sheet

Meeting Date:	5/18/2016
Sponsor(s):	Misc. Transmittal
Type:	Order
Title:	Issuance of permits for sign(s)/signboard(s) at 8312 S Chicago Ave - Sign No. 4
Committee(s) Assignment:	Committee on Zoning, Landmarks and Building Standards

**CITY COUNCIL
CITY OF CHICAGO
COMMITTEE ON ZONING, LANDMARKS,
AND BUILDING STANDARDS**

ORDERED, That the Commissioner of Buildings is hereby directed to issue a sign permit to Ozko Sign and Lighting Company 1119 Lunt Avenue Schaumburg Illinois 60193 for the erection of a sign over 24 feet in height and over 100 square feet in area at 8312 South South Chicago Avenue.

Dimensions: 6'-0" (H) x 25'-5" (L)
Height above grade: 25'-0"
Height below roof to top of sign: 2'-0"
Total Square feet of area 152.51


Such sign(s) shall comply with the applicable provisions of Chapter 194A of the Chicago Municipal Zoning Ordinance and all other applicable provisions of the Municipal Code of the City of Chicago governing the construction and maintenance of outdoor signs, signboards, and structures.

RECEIVED
#3

2016 MAY -3 PM 12:39

OFFICE OF THE
CITY CLERK



 


Matrix Wall Sign

Zoning District	Sign Measurements	Total Square Feet	Street Frontage	Zone Multiplier
M1-2	25'-5" (L) x 6'-0" (H) x 0'-8" (D)	152.51	350	5
Total Allowable Area For All Sign Property	Wall Space Feet of Wall Area for Sign Proposal	Percentage of Wall Area for Sign Proposal	Is the Sign Visible From Expressway	
1750	305	3,700.00	4.1%	No
Distance to the Nearest Expressway	Distance From Nearest Right of Way	Distance From Curb Above Grade	Height of the Top of Sign	Height from Grade to Bottom of Sign
1,000 ft	600 ft	250 ft	11 ft	31'-0"
Illuminated or Non-Illuminated Sign	Type of Lighting	Dynamic/Image Display	Static	
Illuminated	Fluorescent	No	Yes	
Total Number of Ballasts/Transformers	Input of Voltage of Lamps	Total Number of Lamps	Total Weight	
4	120 V	27	12	
Allowable Area For Letters And Decorations	Square Footage of Sign Area Allowable Area For Letters And Decorations CBC formula (Display area - 100) * 25% + 100 = Maximum Allowable Area For Combos Letters And Decorations $152.51 - 100 = 52.51 + 25\% = 13.13 + 100 = 113.13$			
Is the Sign in the Public Way	Length Of Structure	Height of Structure	Total Depth of Sign	Allowable Area For Letters And Decorations
Yes	25'-5" (L) x 6'-0" (H) x 0'-8" (D)	6'-0" (H)	0'-8" (D)	113.13

General Note

The proposed sign shall comply with the applicable provisions of Chapter 154a of the Chicago Zoning Ordinance and the applicable provisions of the Chicago Building Codes and Electrical Codes of Municipal Code of the City of Chicago governing the construction and maintenance of outdoor signs, signboards and structures

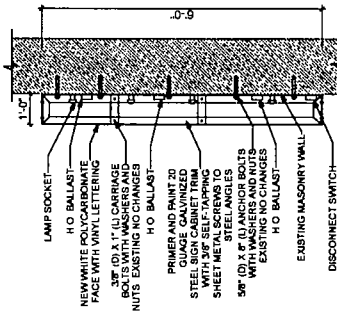


BOX WALL SIGN SECTION 2
SCALE: 1/4" = 1'-0"

ILLUMINATED SIGN PROPOSAL
NOT TO SCALE


3
A-1

1
A-1

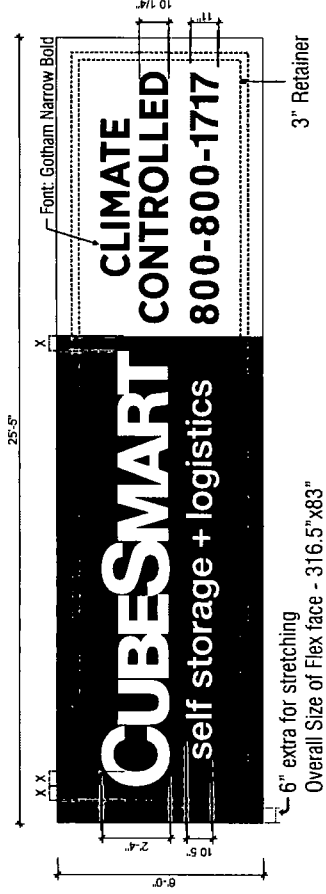

X = left/right margin clear zone equals stroke width of large cap C

BUSINESS IDENTIFICATION SIGNAGE
SCALE: 3/16" = 1'-0"

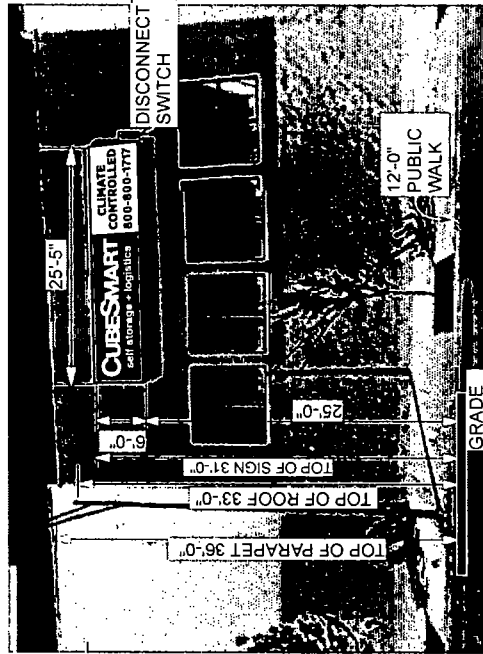

2
A-1

Client Data

CUBESMART
8312 S. South Chicago Ave.
Chicago, IL 60617
Store # 873

Revisions

#	Date:	Remarks
1	3/10/2016	ISSUED FOR PERMIT

Copyright:

elro signs
CALIFORNIA
400 West Highland Street, Gardena, CA 90248
(800) 327-4555 - Fax (310) 380-7451
GEORGIA
1640 Sands Place SE Suite A1, Marietta, GA 30067
Toll Free (877) 367-3576 - Fax (770) 952-4710

Sign Contractor

Office: 224.653.8445
Fax: 224.653.8531
E-mail: kmunoz@ozkosignsandlighting.com
1119 Lunt Ave, Schaumburg, IL 60193
WWW.OZKOSIGNSANDLIGHTING.COM

Drawn By: KC
Design #: 24017

SHEET S-2





City of Chicago
Office of the City Clerk
City Clerk Susan Mendoza
121 North LaSalle St. Room 107
Chicago, Illinois 60602

RE: CUBESMART Business Signage Store #0873

04/29/2016

Dear City Clerk Mendoza

Ozko Sign and Lighting Co., respectfully request the permission and authority, to construct, install, and maintain two illuminated business identification signs in which each sign would be 6'-0" in height by 25'-5" in length with a total of 152.5 square feet in area at the property commonly known as 8312 South South Chicago Avenue Chicago, Illinois 60617.

I hereby submit this Order to the City Clerk's Office for the approval or disapproval of the sign for introduction at the next regular meeting of the City Council and forwarded to the appropriate committee for hearing.

Enclosing, I would like to thank you for your time and cooperation in this matter and I look forward to City Councils favorable review. As always, if you have any additional questions or concerns, please feel free to contact me or my office and we will be happy to help in any way we can.

Cordially,

A handwritten signature in black ink, appearing to read "Carmen Komu-Munoz".

Carmen Komu-Munoz

2016 MAY -3 PM 12:38
OFFICE OF THE
CITY CLERK
RECEIVED #9

1119 Lunt Ave Schaumburg Illinois 60193
Phone: (224) 653-8445 Fax: (224) 653-8531
www.ozkosignsandlighting.com
Email: kmunoz@ozkosignsandlighting.com.