



# City of Chicago



O2020-324

## Office of the City Clerk Document Tracking Sheet

<b>Meeting Date:</b>	1/15/2020
<b>Sponsor(s):</b>	King (4)
<b>Type:</b>	Ordinance
<b>Title:</b>	Grant(s) of privilege in public way for New Valois Restaurant, Inc., The
<b>Committee(s) Assignment:</b>	Committee on Transportation and Public Way

ORDINANCE  
THE NEW VALOIS REST INC  
Acct. No. 2998 - 1  
Permit No. 1143157

*Be It Ordained by the City Council of the City of Chicago:*

SECTION 1. Permission and authority are hereby given and granted to THE NEW VALOIS REST INC, upon the terms and subject to the conditions of this ordinance to maintain and use one (1) sign(s) projecting over the public right-of-way attached to its premises known as 1518 E. 53rd St..

Said sign structure(s) measures as follows; along E 53rd St:  
One (1) at thirty-four (34) feet in length, four (4) feet in height and eleven point four two (11.42) feet above grade level.

The location of said privilege shall be as shown on prints kept on file with the Department of Business Affairs and Consumer Protection and the Office of the City Clerk.

Said privilege shall be constructed in accordance with plans and specifications approved by the Department of Transportation (Division of Project Development) and Zoning Department - Signs.

This grant of privilege in the public way shall be subject to the provisions of Section 10-28-015 and all other required provisions of the Municipal Code of Chicago.


The grantee shall pay to the City of Chicago as compensation for the privilege #1143157 herein granted the sum of three hundred (\$300.00) per annum in advance.

A 25% penalty will be added for payments received after due date.

The permit holder agrees to hold the City of Chicago harmless for any damage, relocation or replacement costs associated with damage, relocation or removal of private property caused by the City performing work in the public way.


Authority herein given and granted for a period of five (5) years from and after Date of Passage.

Alderman

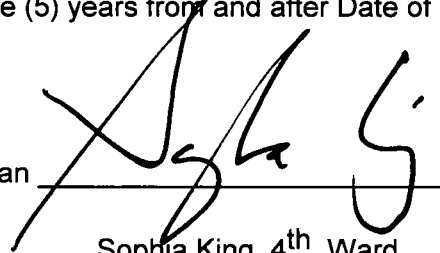

Sophia King 4<sup>th</sup> Ward

Front-Lit Plex-Face Channel Letters • Raceway Mounted • Valois • Chicago • IL

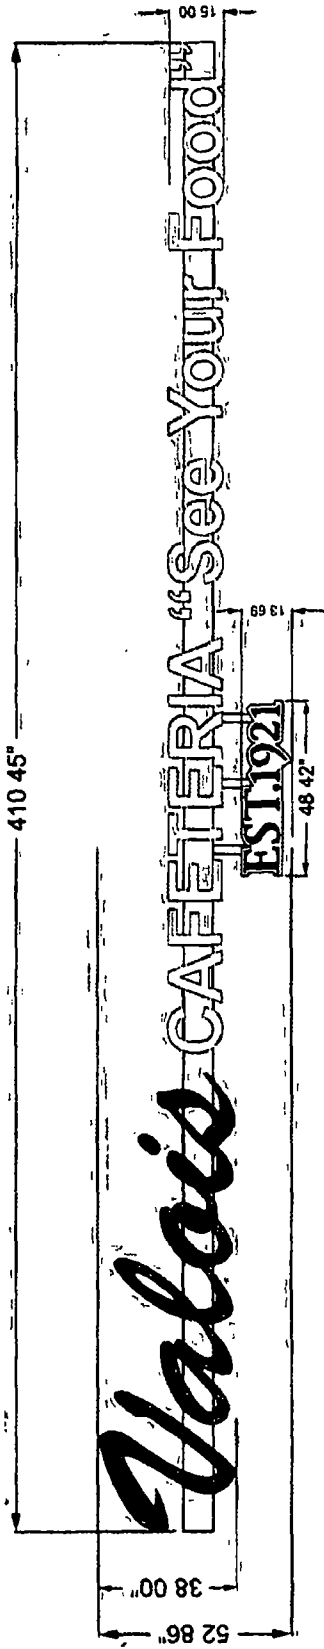


Front-Lit, Plex-Face Channel Letters w/ LED, Raceway Mounted • Front View

SCALE 0/0" = 1' 0" • For Production / For Presentation

INTERNALLY ILLUMINATED PLASTIC FACE CHANNEL LETTERS

QUANTITY	ONE (1)
Overall Height	52 86"
Overall Length	410 45"
Total Sq.Ft.	71 58ft <sup>2</sup>
Returns	040" x 5 3" Black Aluminum Coil
Backs	063" Aluminum
Trimcap	BLACK #2447
Face	SW 6073 Perfect Greige
Raceway	"Valois" 3M Burgundy 3630-49/ "EST 1921" 3M Blockout 3635-22B
Vinyls Used	LED White
Illumination	

- NOTES**
- WHITE interiors for increased illumination
  - All paint two-stage automotive acrylic

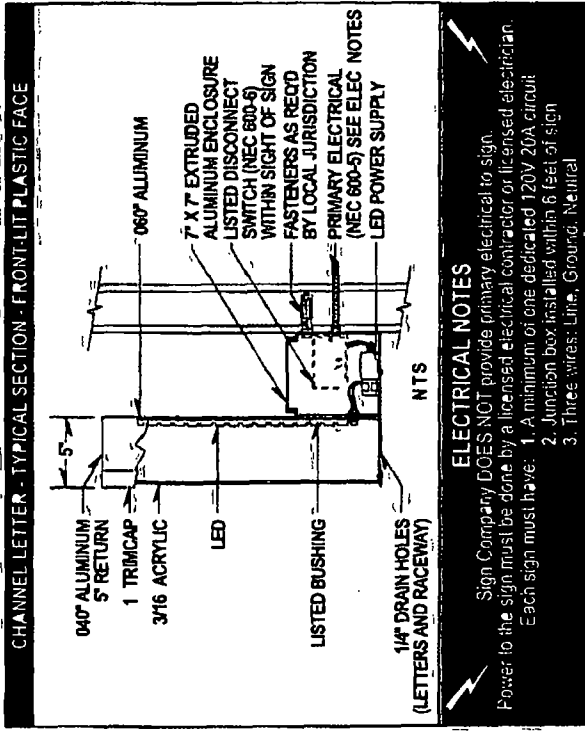

**ELECTRICAL NOTES**

Sign Company DOES NOT provide primary electrical to sign. Power to the sign must be done by a licensed electrical contractor or licensed electrician. Each sign must have: 1. A minimum of one dedicated 120V 20A circuit 2. Junction box installed within 6 feet of sign 3. Three wires: Line, Ground, Neutral

**tfa signs**  
 5500 N Kedzie Ave Chicago IL 60625  
 773-287-6007 | sales@tfasigns.com

**Client Name**  
 Valois  
**Location**  
 1518 E 53rd St  
 Chicago IL

**Start Date** 08/08/2019  
**Last Revision** 08/16/2019  
**Job#** 00000  
**Drawing#** 00000a v1 s1 / e1  
**Page** 2 of 4

**Client Approval**  
 \_\_\_\_\_  
**Landlord Approval**  
 \_\_\_\_\_

**Sales Rep**  
 Juan Lopez  
**Designer**  
 Dante Bridges



01/15/2020

Alderman **Sophia King**  
Ward # 04  
City of Chicago  
City Hall, Room 305  
121 North LaSalle Street  
Chicago, Illinois 60602

Re: An ordinance to use and maintain a portion of the public right-of-way for **one (1) sign(s)** for **THE NEW VALOIS REST INC**, adjacent to the premises known as **1518 E. 53rd St.**

Dear Alderman **Sophia King**:

The applicant referenced above has requested the use of the public right-of-way for a **sign(s)**. An ordinance has been prepared by the Department of Business Affairs and Consumer Protection – Small Business Center - Public Way Use Unit for presentation to the City Council. Because this request was made for properties located in your ward, as approved by you as per the attached, I respectfully request that you introduce the attached ordinance at the next City Council meeting.

If you have any questions regarding this ordinance, please contact Anthony Bertuca at (312) 744-5506.

**Department of Business Affairs and Consumer Protection**