



City of Chicago



O2017-147

Office of the City Clerk

Document Tracking Sheet

Meeting Date:	1/25/2017
Sponsor(s):	Misc. Transmittal
Type:	Ordinance
Title:	Zoning Reclassification Map No. 9-H at 3901-3903 N Lincoln Ave - App No. 19097T1
Committee(s) Assignment:	Committee on Zoning, Landmarks and Building Standards

#19097TI
INTRO DATE
01-25-17

ORDINANCE

BE IT ORDAINED BY THE CITY COUNCIL OF THE CITY OF CHICAGO:

SECTION 1. Title 17 of the Municipal Code of Chicago, the Chicago Zoning Ordinance, is hereby amended by changing all the B3-2 Community Shopping District symbols and indications as shown on Map No.9-H in the area bounded by

beginning at the alley next west of and parallel to North Wolcott Avenue; West Byron Street; North Lincoln Avenue; and a line 40 feet northwest of the intersection of West Byron Street and North Lincoln Avenue as measured at the easterly right-of-way of North Lincoln Avenue and perpendicular thereto (which is a point 87.51 feet north of West Byron Street at the west right-of-way line of the alley next west of and parallel to North Wolcott Avenue) ToB,

to those of a B3-3 Community Shopping District and a corresponding uses district is hereby established in the area above described.

SECTION 2. This ordinance shall be in force and effect from and after its passage and due publication.

Common addresses of property: 3901-03 North Lincoln Avenue

17-13-0303-C (1) Narrative Zoning Analysis

3901-03 North Lincoln Avenue, Chicago, Illinois


Proposed Zoning: B3-3 Community Shopping District

Lot Area: 6,141.8 square feet


Proposed Land Use: The Applicant is seeking a zoning change in order to permit the renovation and expansion of the existing three-story mixed-use building – into a four-story mixed-use building. The proposal calls for the erection of a one-story vertical addition and a four-story rear addition. Upon completion, the newly renovated and expanded building will contain commercial/retail space at grade level and twelve (12) dwelling units - above (Floors 2 thru 4). The newly renovated and expanded building will be masonry and glass in construction and measure 44 feet-4 inches in height. Due to its close proximity to the CTA – Elevated Train Stations, the Applicant is proposing to permit the proposal, pursuant to the Transit Oriented Development (TOD) Ordinance. As such, there will be onsite parking for six (6) vehicles, located at grade level - off the Public Alley, at the rear of the property.

- (A) The Project's Floor Area Ratio: 20,179 square feet (3.3 FAR)
**The Applicant is providing at least 50% of its required ARO units within the proposed building, and therefore, is seeking an FAR increase up to 3.5, pursuant to the TOD Ordinance.*
- (B) The Project's Density (Lot Area Per Dwelling Unit):
12 dwelling units (1,023.6 square feet)
- (C) The amount of off-street parking: 6 parking spaces; at least 24 bicycle parking spaces
**The Applicant is seeking a 50% reduction in the amount of required parking, from 12 spaces to 6 spaces, pursuant to the TOD Ordinance.*
- (D) Setbacks:
 - a. Front Setback: 0 feet-0 inches
 - b. Rear Setback: 10 feet-7 inches
**The Applicant will seek a Variation for a reduction to the required rear setback, for all residential floors.*
 - c. Side Setbacks:
North: 0 feet-0 inches
South: 0 feet-0 inches
- (E) Building Height:
44 feet-4 inches

UNDERGROUND FLOOR PLAN

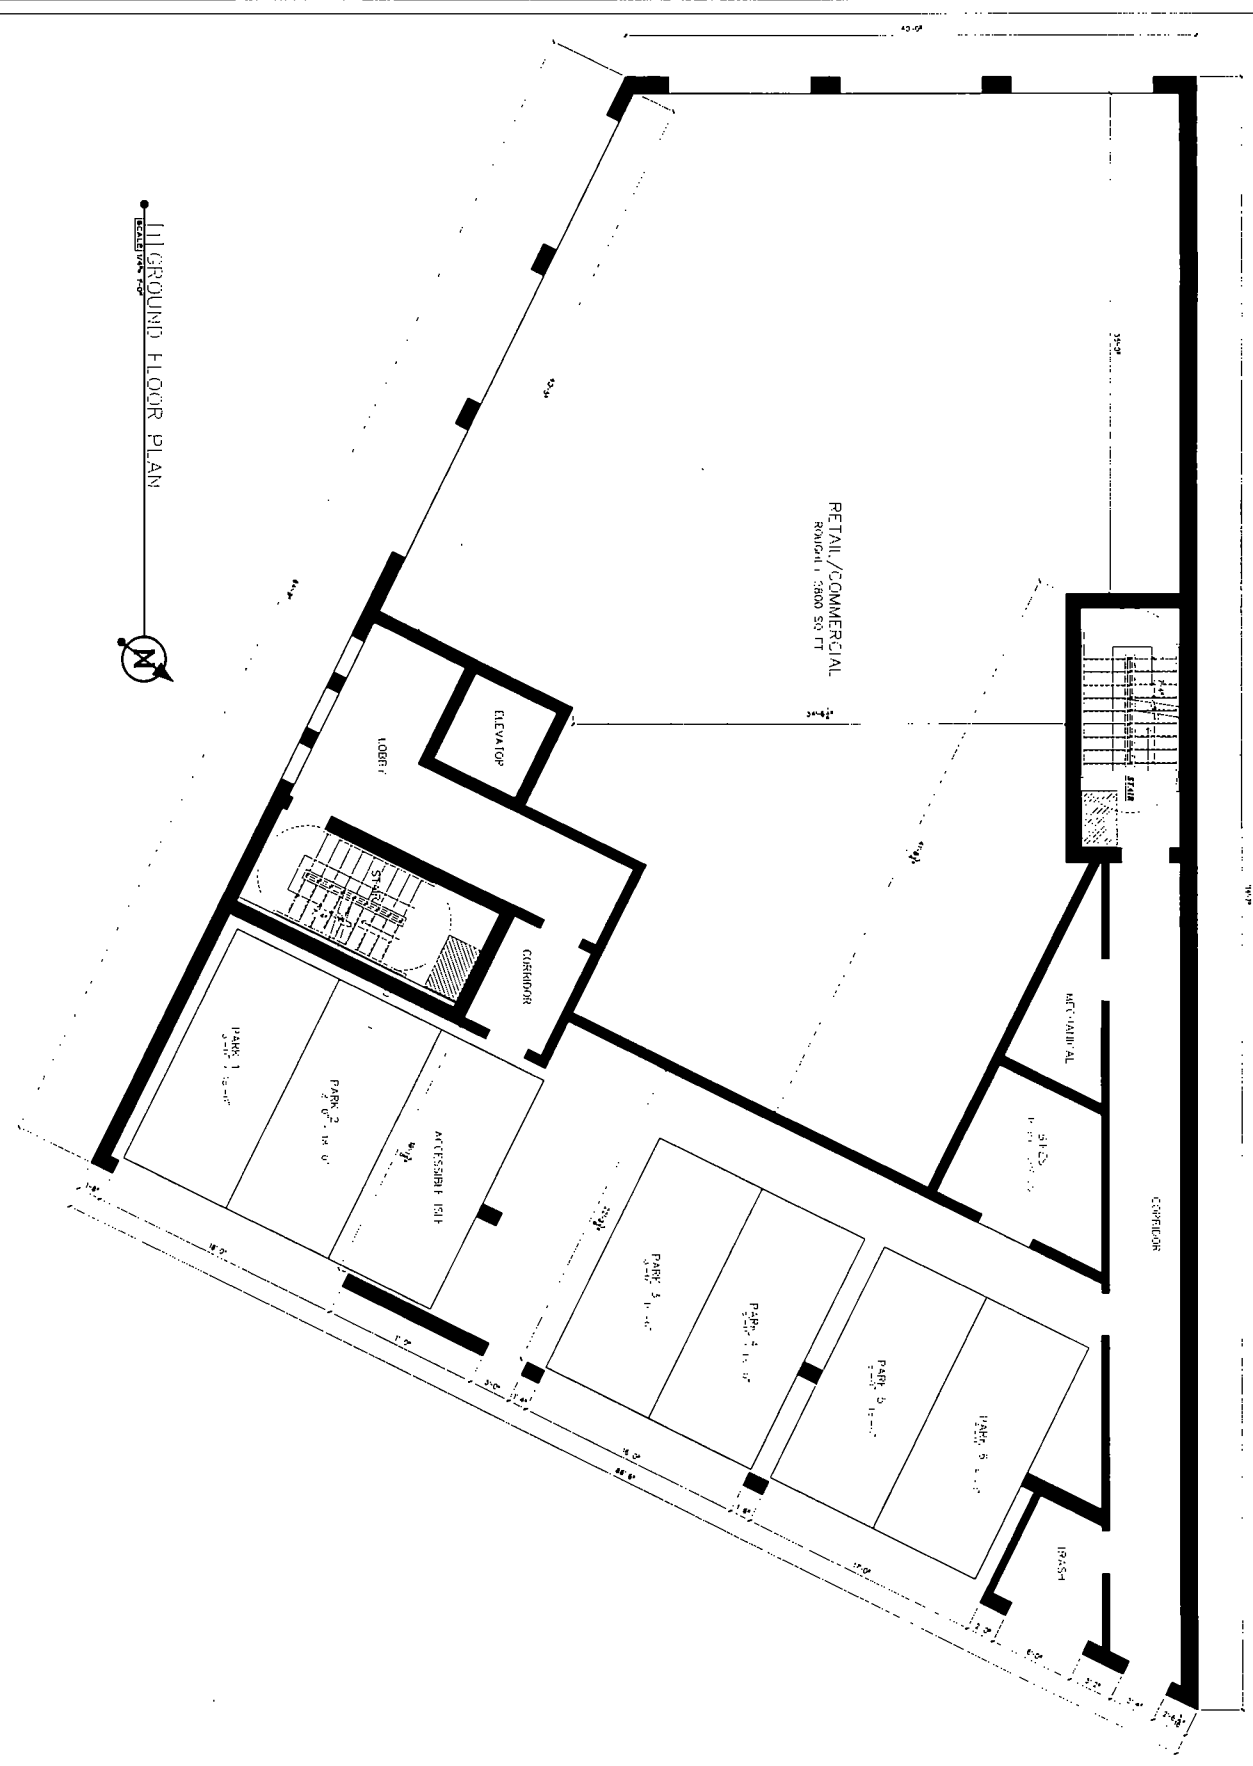


PROJECT	3901 NORTH LINCOLN AVE. CHICAGO, IL
OWNER	MC & Associates, LLC
DATE	10/17/17
SCALE	AS SHOWN
DRAWN BY	AR-10

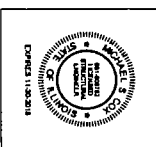

PROJECT: 3901 NORTH LINCOLN AVE. CHICAGO, IL
 OWNER: MC & Associates, LLC
 DATE: 10/17/17
 SCALE: AS SHOWN
 DRAWN BY: AR-10

17 SECOND FLOOR PLAN

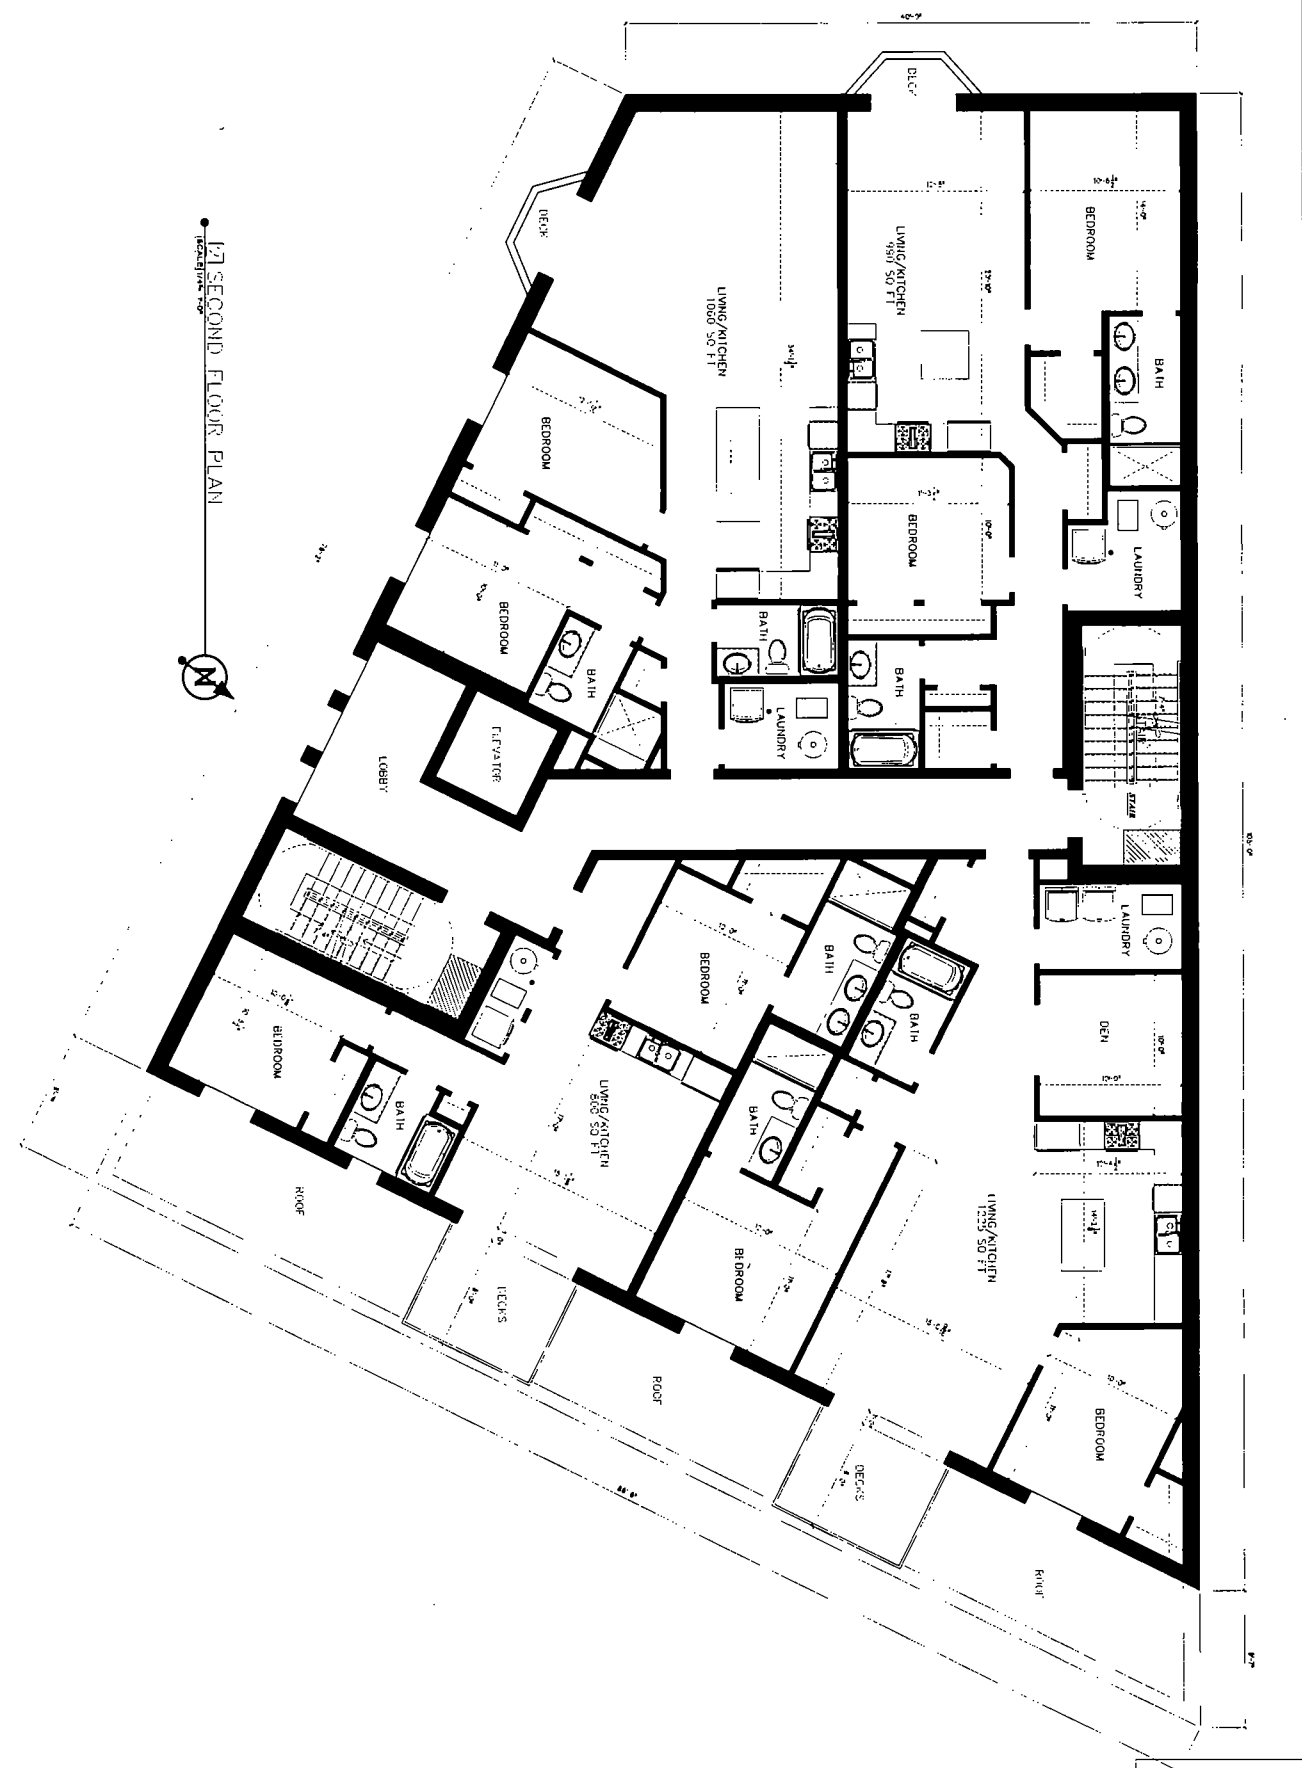


MC & Associates, LLC

3901 NORTH LINCOLN AVE
CHICAGO, IL 60641

3901 NORTH LINCOLN AVE
CHICAGO, IL 60641

PROJECT #	DATE	SCALE	AS NOTED
3901	1/2018	1/8" = 1'-0"	AR-1

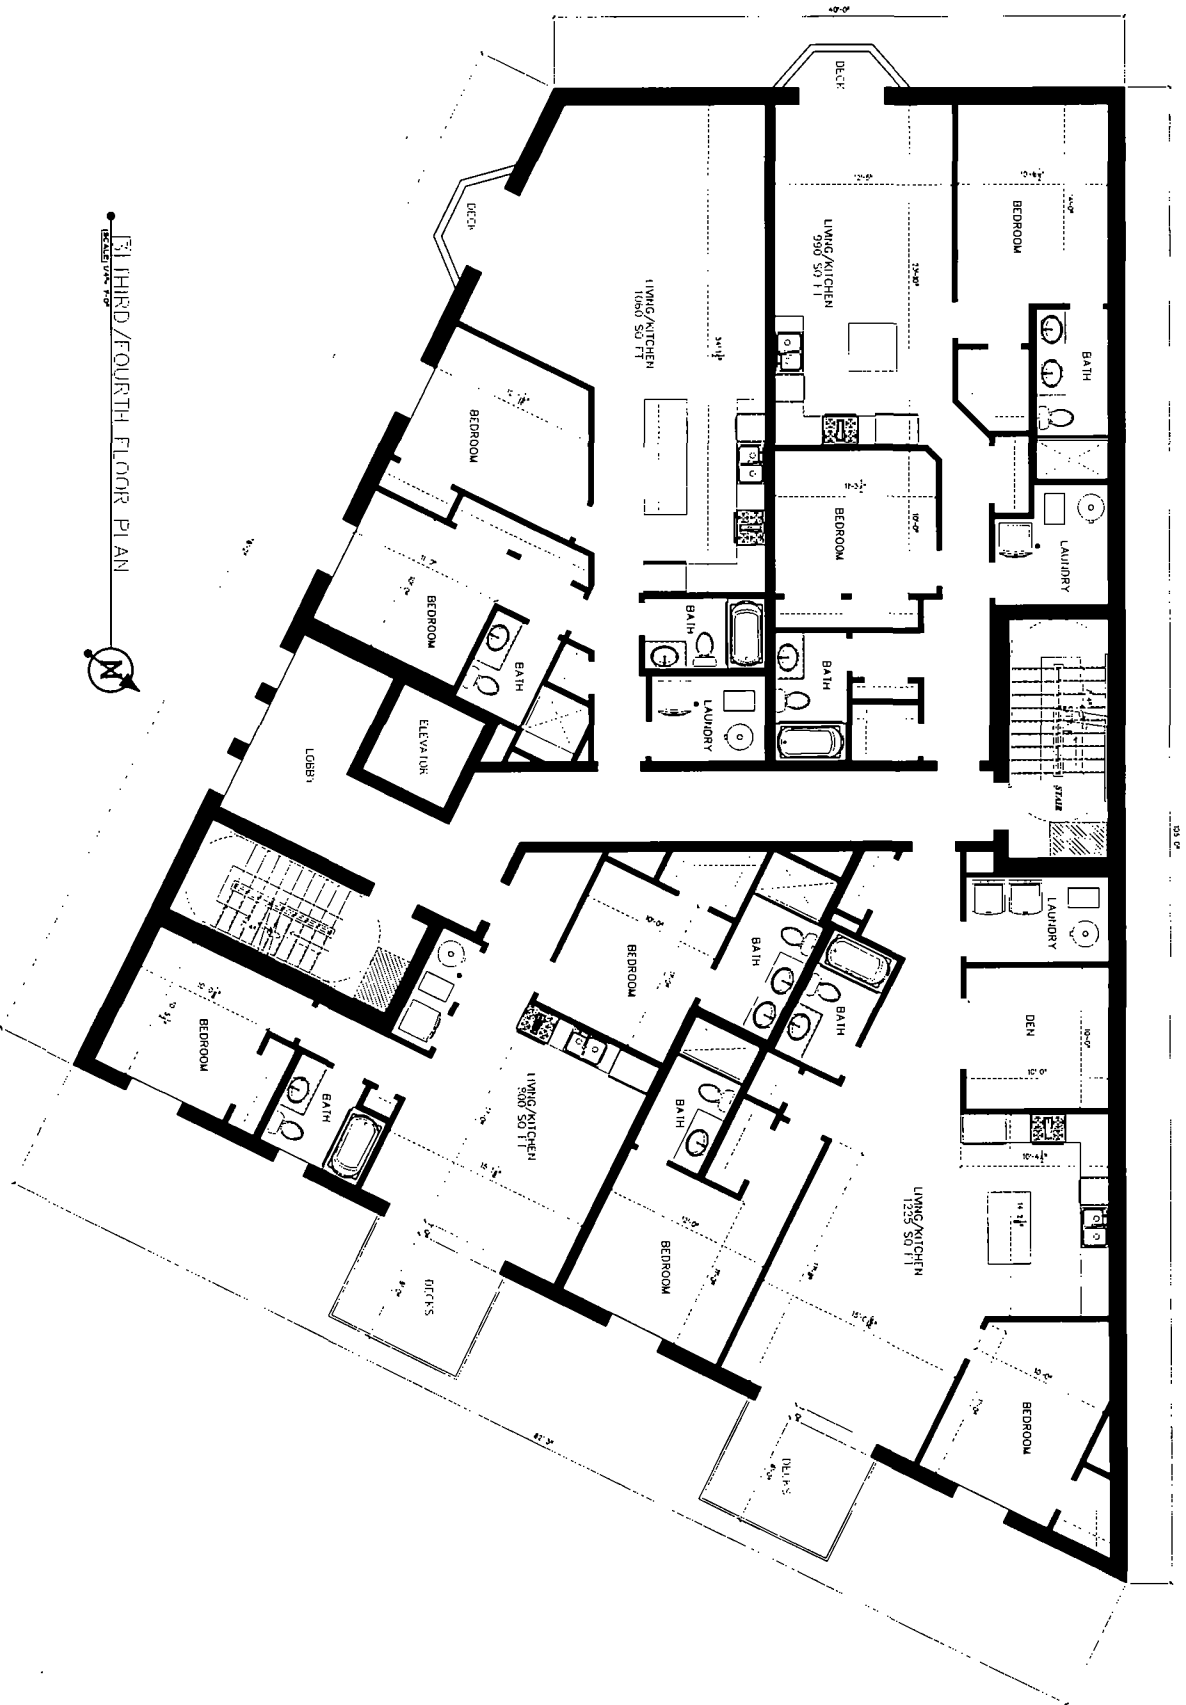


THIRD/FOURTH FLOOR PLAN



<p>James H. Smith ENGINEER IN CHARGE</p>	
<p>MC & Associates, LLC 3901 NORTH LINCOLN AVE. CHICAGO, IL 60641</p>	
<p>PROJECT # 2001</p>	<p>DATE 2001</p>
<p>SCALE AS SHOWN</p>	<p>DATE 2001</p>
<p>AR-1-2</p>	

TAGGED NOTES

NO.	DESCRIPTION OF ITEM
1	ALUMINUM CORNER AND CORNER
2	2 1/2" STONE SILL TYPICAL
3	GRADE LOCABLE GATE FOR TRASH ENCLOSURE
4	VENT TO ALLOW AIR CIRCULATION, PROVIDE SCREENING
5	4" ALUMINUM CORNIS
6	FOOTING AND FOUNDATION WALL WITH 4" BROWN GRADE AND PER SECTION OF A-10
7	4" MIN. HIGH CONCRETE FOUNDATION FURNISH
8	4" MIN. HIGH CONCRETE FOUNDATION FURNISH
9	4" MIN. HIGH CONCRETE FOUNDATION FURNISH
10	4" MIN. HIGH CONCRETE FOUNDATION FURNISH
11	4" UTILITY SINK, VENT TO OUT TO FRONT FACE BRICK
12	4" STONE CORNICE AND GABLE ALL JOINTS
13	1" FACE BRICK AND STONE, AS SHOWN IN ELEVATION
14	BRICKER CORNER MASSIVE
15	BRICKER CORNER MASSIVE
16	BRICKER CORNER MASSIVE
17	3" HIGH WHITE SILEX WALL WITH LAMINATED GLASS

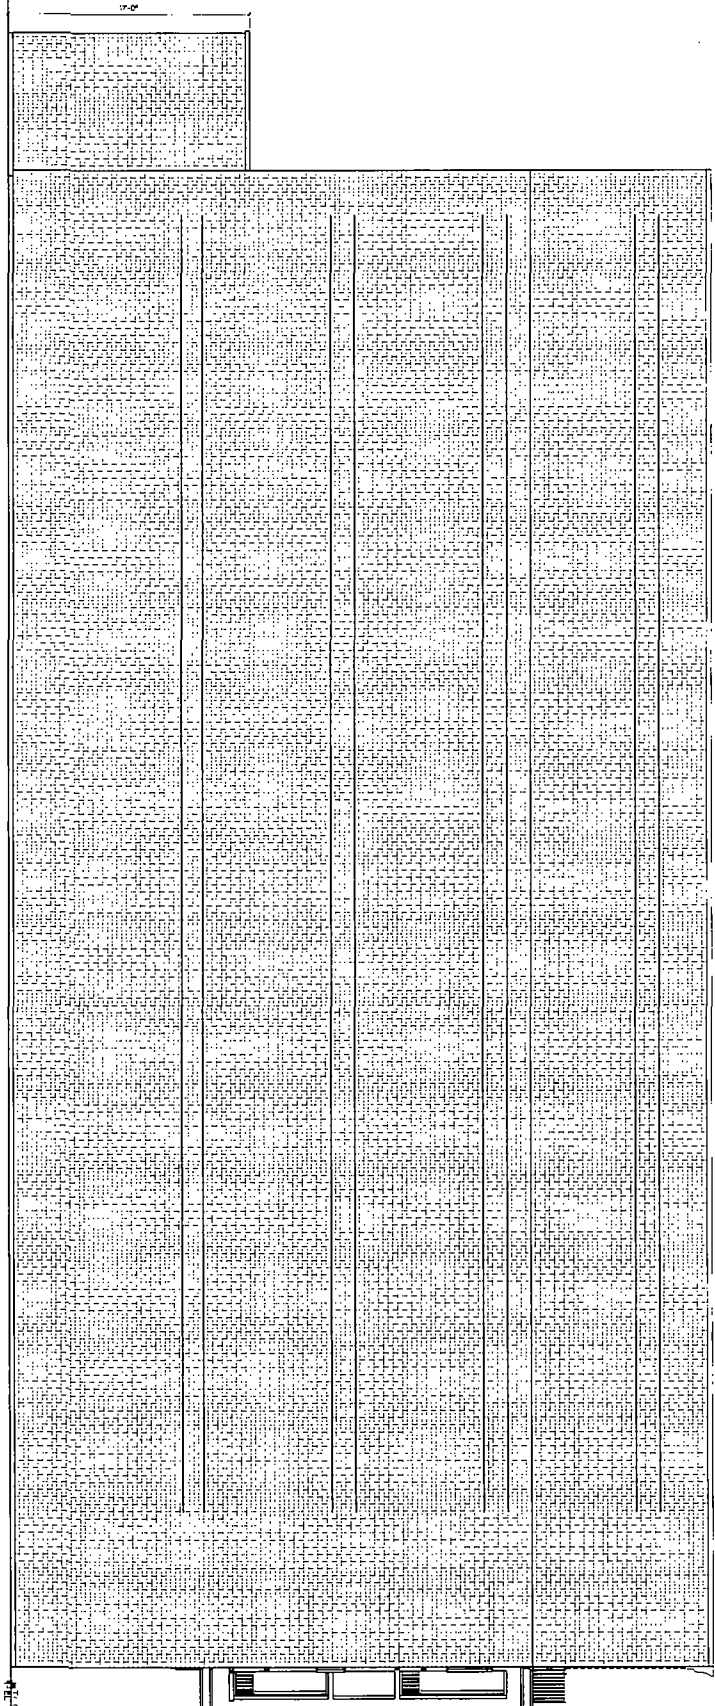

KILLET | SIDE ELEVATION




MC & Associates, LLC
 3901 NORTH LINCOLN AVE.
 OREGON, MO

PROJECT: 3901 NORTH LINCOLN AVE.
 SHEET: AR-1

PROJECT #	DATE	SCALE
AR-1		

LAGGED NOTES

MARK	DESCRIPTION OF ITEM
1	MINIMUM LAYOUT AND CONSTRUCTION
2	3 1/2" STONE WALL FINISH
3	GRADE LOCABLE GATES FOR TRASH ENCLOSURE
4	GRID TO ALLOW AIR CIRCULATION; PROVIDE SCREENING
5	4" ALUMINUM CORNER
6	WOOD FASERS FOR MOUNTING ON SOIL; PROVIDE ACCESS FROM SUBJECT TRAIL ELEVATION TO TOP
7	4" HOLLOW MASONRY BRACKET WALL WITH CORNER
8	ROOFING AND FLOORING SHALL BE PERFORMED AND SET SECTION ON A-179
9	MINIMUM 2" THICK POLYURETHANE INSULATION SHALL BE USED
10	4" MIN CONCRETE FOUNDATION EXPOSED
11	UNIT IT BRICK, MATCH COLOR TO GREAT MADE BRICK
12	4" STONE CORNER, PALE AND CALLS ALL JOINTS
13	FACE BRICK AND STONE, 1/2" POINT ELEVATION
14	EXTERIOR CORNER VARIATION SHALL TO BE SET TO TOP
15	1" HOLLOW BRICK AND STONE SHALL BE USED TO SET TO TOP

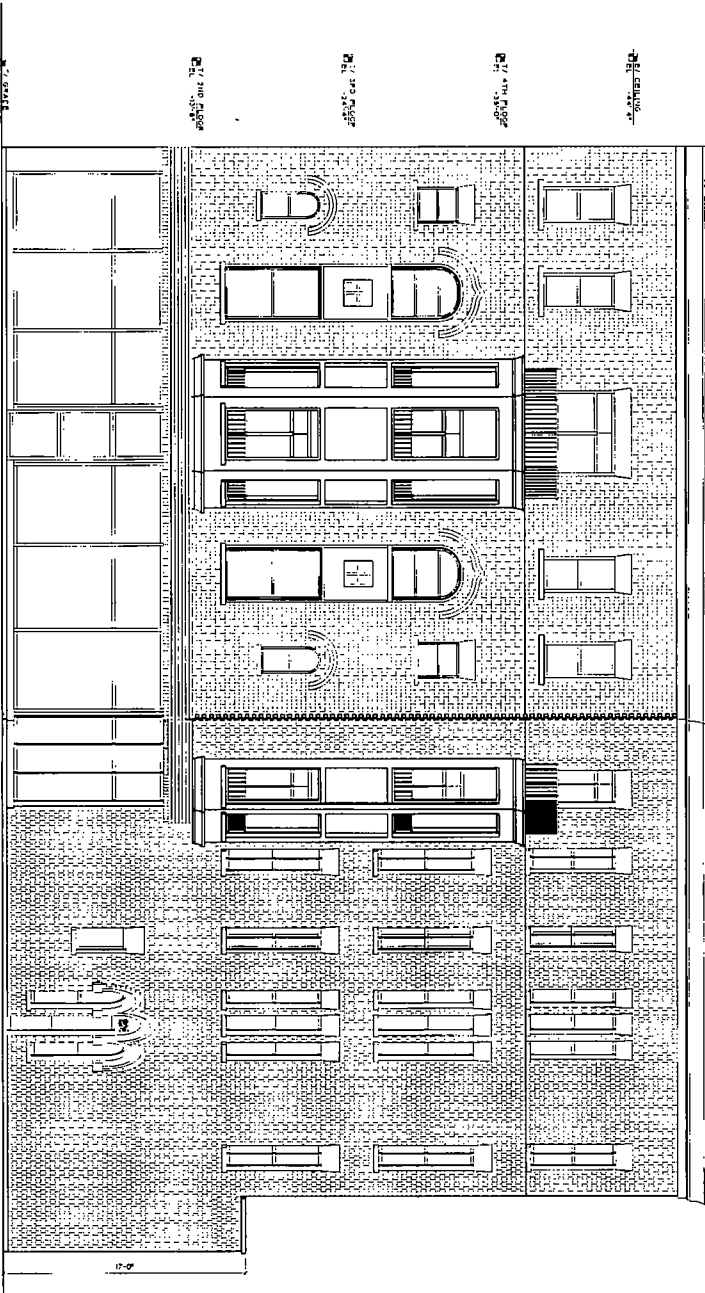

Lincoln Facing Front Elevation



MC & Associates, LLC
 100 W. MADISON
 SUITE 310
 CHICAGO, IL 60601

No. _____
 Project Name _____
 Date 11/11/17

Project # 3901 NORTH LINCOLN AVE. CHICAGO, IL

Project # 3901
 Date _____
 Drawing # AR-171
 As Noted

PLAT OF SURVEY


of

LOTS 58 AND 60 IN BLOCK 4 IN CHARLES J. FORD'S SUBDIVISION OF BLOCKS 3, 4, 5, 14 AND 15 AND LOTS 1, 2 AND 3 IN BLOCK 16, IN THE SUBDIVISION OF SECTION 19, TOWNSHIP 40 NORTH, RANGE 14 EAST OF THE THIRD PRINCIPAL MERIDIAN, (EXCEPT THE SOUTHWEST QUARTER OF THE NORTHEAST QUARTER AND THE SOUTHEAST QUARTER OF THE NORTHWEST QUARTER AND THE EAST HALF OF THE SOUTHEAST QUARTER THEREOF), IN COOK COUNTY, ILLINOIS.

ADDRESS: 3901-03 N LINCOLN AVENUE, CHICAGO, ILLINOIS
P.I.N.# 14-19-203-007




SCALE: 1"=15'

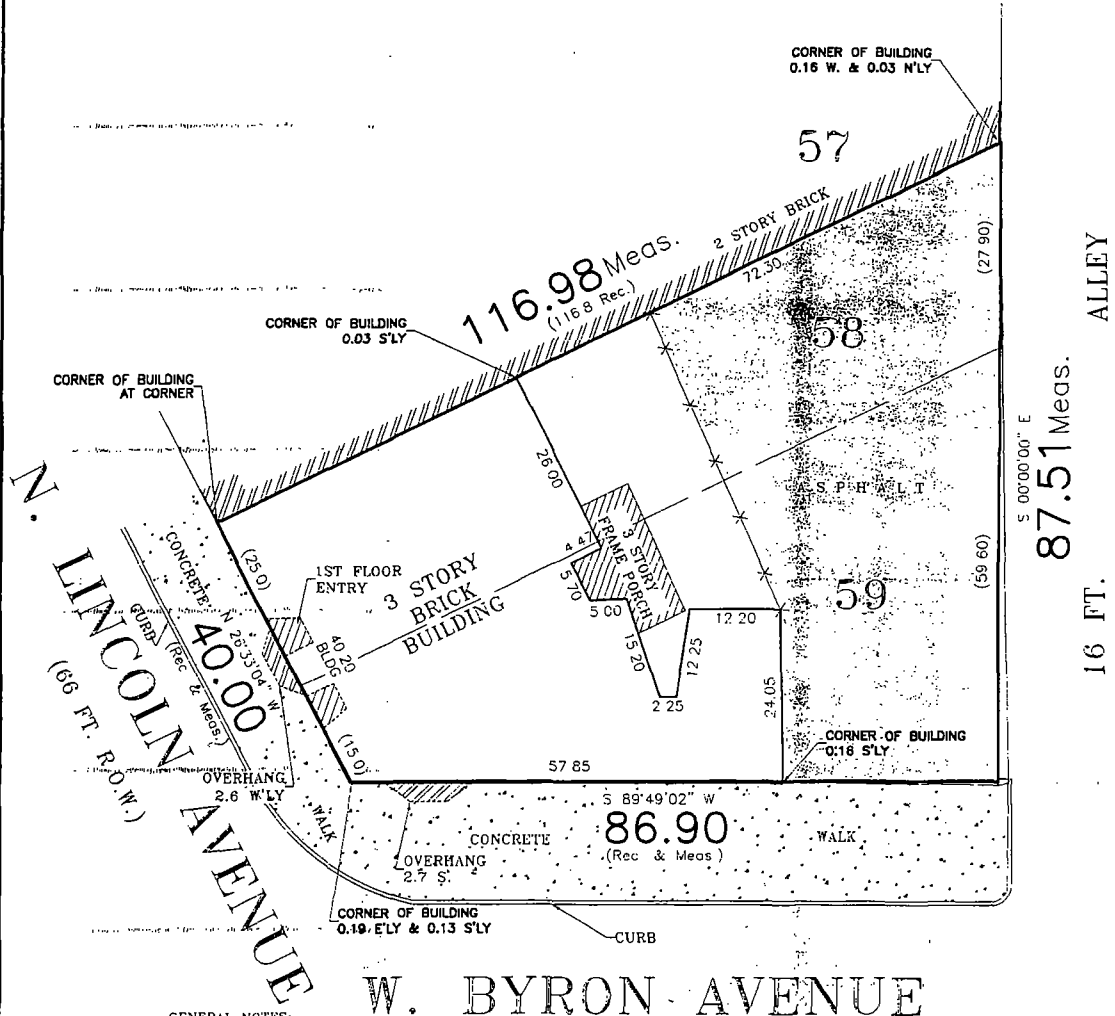

GENERAL NOTES:

- 1) THE LEGAL DESCRIPTION HAS BEEN PROVIDED BY THE CLIENT OR THEIR AGENT
- 2) THIS SURVEY SHOWS THE BUILDING LINES AND EASEMENTS IF SO INDICATED BY THE RECORDED PLAT THIS PLAT DOES NOT SHOW ANY RESTRICTIONS ESTABLISHED BY LOCAL ORDINANCES UNLESS SUPPLIED BY THE CLIENT
- 3) BASIS OF BEARING FOR THIS SURVEY IS AS ASSUMED NORTH
- 4) IF STAKING IS REQUIRED AS A MATTER OF URGENCY OR FOR CONSTRUCTION, PLEASE NOTIFY THE OFFICE OTHERWISE THIS PROPERTY WILL BE STAKED WHEN WE HAVE A CREW SCHEDULED TO WORK IN THE VICINITY
- 5) LOCATION OF SOME FEATURES MAY BE EXAGGERATED FOR CLARITY NO INTERPOLATIONS MAY BE MADE FROM THE INFORMATION SHOWN HEREON
- 6) ONLY COPIES WITH AN ORIGINAL SIGNATURE AND SEAL ARE OFFICIAL LEGAL DOCUMENTS. ALL SURVEYS ARE COPYRIGHTED MATERIALS WITH ALL RIGHTS RESERVED
- 7) SOME IMPROVEMENTS MAY NOT BE SHOWN DUE TO SNOW COVERAGE AT TIME OF SURVEY

(66 FT. R.O.W.)

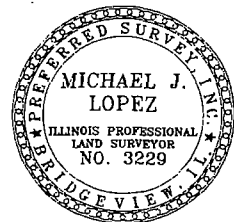

STATE OF ILLINOIS)
COUNTY OF COOK) S S

SURVEY ORDERED BY MANGAN BUILDERS

I, MICHAEL J. LOPEZ, AS AN EMPLOYEE OF PREFERRED SURVEY INC. DO HEREBY STATE THAT THIS PROFESSIONAL SERVICE CONFORMS TO THE CURRENT ILLINOIS MINIMUM STANDARD FOR A BOUNDARY SURVEY. PROPERTY CORNERS HAVE BEEN SET OR NOT IN ACCORDANCE WITH CLIENT AGREEMENT. DIMENSIONS ARE SHOWN IN FEET AND DECIMAL PARTS THEREOF AND ARE CORRECTED TO A TEMPERATURE OF 68 DEGREES FAHRENHEIT.

GIVEN UNDER MY HAND AND SEAL THIS
20th DAY OF DECEMBER A.D. 2016

MY LICENSE EXPIRES ON 11/30/18

PSI NO 1511-812

Professional Design Registration #104-002795

PREFERRED SURVEY, INC.
7845 W 78TH STREET, BRIDGEVIEW, IL, 80455
Phone 708-458-7845 / Fax 708-458-7855
www.psisurvey.com

Field Work Completed	12/16/16	FLD CREW	AM2/T5
Land Area Surveyed	6 141.8 Sq Ft	CAD	WD
Drawing Revised			



Written Notice, Form of Affidavit: Section 17-13-0107

January 18, 2017

Honorable Daniel Solis
Chairman, Committee on Zoning
121 North LaSalle Street
Room 304 - City Hall
Chicago, Illinois 60602

To Whom It May Concern:

The undersigned, **Sara Barnes**, being first duly sworn on oath, deposes and says the following:

That the undersigned certifies that she has complied with the requirements of Section 17-13-0107 of the Zoning Code of the City of Chicago, by sending written notice to such property owners who appear to be the owners of the property within the subject area not solely owned by the Applicant/Owner, and on the owners of all property within 250 feet in each direction of the lot line of the subject property, exclusive of the public roads, streets, alleys and other public ways, or a total distance limited to 400 feet. That said written notice was sent by USPS First Class Mail no more than 30 days before filing the application.

That the undersigned certifies that the notice contained the address of the property sought to be rezoned as **3901-03 North Lincoln Avenue, Chicago, Illinois**; a statement of intended use of said property; the names and addresses of the Applicant/Owner; and a statement that the Applicant/Owner intends to file an application for a change in zoning on approximately **January 18, 2017**.

That the Applicant/Owner has made a bonafide effort to determine the addresses of the parties to be notified under Section 17-13-0107 of the Zoning Code of the City of Chicago and that the Applicant/Owner certifies that the accompanying list of names and addresses of surrounding property owners within 250 feet is a complete list containing the names and last known addresses of the owners of the property required to be served.

Law Offices of Samuel V.P. Banks


By:


Sara Barnes, Attorney

Subscribed and Sworn to before me

this 18 day of January, 2017.


Notary Public

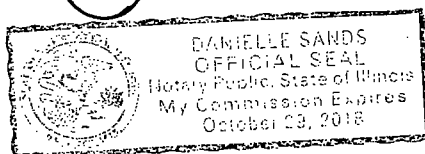

PUBLIC NOTICE

Via USPS First Class Mail

January 18, 2017

Dear Sir or Madam:

In accordance with Amendment to the Zoning Code enacted by the City Council, Section 17-13-0107-A, please be informed that on or about **January 18, 2017**, I, the undersigned, intend to file an application for a change in zoning from a B3-2 Community Shopping District to a B3-3 Community Shopping District, on behalf of the Applicant/Owner, 3901 Lincoln Flats LLC, for the property located at **3901-03 North Lincoln Avenue, Chicago, Illinois**.

The Applicant is seeking a zoning change in order to permit the renovation and expansion of the existing three-story mixed-use building – into a four-story mixed-use building. The proposal calls for the erection of a one-story vertical addition and a four-story rear addition. Upon completion, the newly renovated and expanded building will contain commercial/retail space at grade level and twelve (12) dwelling units - above (Floors 2 thru 4). The newly renovated and expanded building will be masonry and glass in construction and measure 44 feet–4 inches in height. Due to its close proximity to the CTA – Elevated (“E1”) Train Stations, the Applicant is proposing to permit the proposal, pursuant to the Transit Oriented Development (TOD) Ordinance. As such, there will be onsite parking for six (6) vehicles, located at grade level - off the Public Alley, at the rear of the property.

The Applicant/Owner, **3901 Lincoln Flats LLC**, is located at 1607 West Waveland Avenue, Chicago, Illinois.

The contact person for this application is **Sara Barnes**. My address is 221 North LaSalle Street, 38th Floor, Chicago, Illinois. My telephone number is 312-782-1983.

Very truly yours,

LAW OFFICES OF SAMUEL V.P. BANKS


Sara K. Barnes - Attorney

*****Please note that the Applicant is NOT seeking to purchase or rezone your property.**

*****The Applicant is required by law to send this notice because you own property located within 250 feet of the property subject to the proposed Zoning Amendment.**


FORM OF AFFIDAVIT

Chairman, Committee on Zoning
Room 304 - City Hall
Chicago, IL 60602

To Whom It May Concern:


I, ROBERT T. MANGAN, on behalf of 3901 Lincoln Flats LLC, understand that the Law Offices of Samuel V.P. Banks has filed a sworn affidavit identifying 3901 Lincoln Flats LLC, as Owner holding interest in land subject to the proposed zoning amendment for the property identified as 3901 North Lincoln Avenue, Chicago, Illinois.

I, ROBERT T. MANGAN, being first duly sworn under oath, depose and say that 3901 Lincoln Flats LLC, holds that interest for itself and no other person, association, or shareholder.

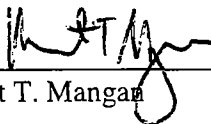


Robert T. Mangan Date

Subscribed and Sworn to before me
this 16 day of JANUARY, 2017

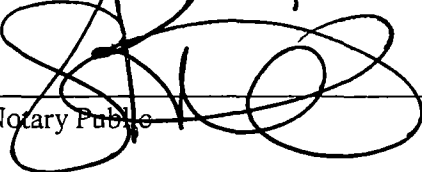


Notary Public

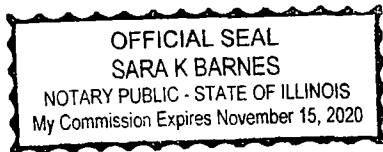

To whom it may concern:

I, ROBERT T. MANGAN, on behalf of 3901 Lincoln Flats LLC, Owner of property located at 3901 North Lincoln Avenue, Chicago, Illinois, authorize the Law Offices of Samuel V.P. Banks to file a zoning amendment application before the City of Chicago for that property.

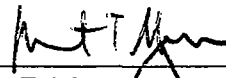

Robert T. Mangan
3901 Lincoln Flats LLC

CITY OF CHICAGO
APPLICATION FOR AN AMENDMENT TO
THE CHICAGO ZONING ORDINANCE

#19096T1
INTRO DATE
01-25-17

1. ADDRESS of the property Applicant is seeking to rezone:
3901-03 North Lincoln Avenue, Chicago, Illinois

2. Ward Number that property is located in: 47

3. APPLICANT: 3901 Lincoln Flats LLC

ADDRESS: 1607 West Waveland Avenue CITY: Chicago

STATE: Illinois ZIP CODE: 60613 PHONE: 312-782-1983

EMAIL: sara@sambankslaw.com CONTACT PERSON: Sara K. Barnes

4. Is the Applicant the owner of the property? YES X NO

If the Applicant is not the owner of the property, please provide the following information regarding the owner and attach written authorization from the owner allowing the application to proceed.

OWNER: Same As Above

ADDRESS: _____ CITY: _____

STATE: _____ ZIP CODE: _____ PHONE: _____

EMAIL: _____ CONTACT PERSON: _____

5. If the Applicant/Owner of the property has obtained a lawyer as their representative for the rezoning, please provide the following information:

ATTORNEY: Law Offices of Samuel V.P. Banks

ADDRESS: 221 North LaSalle Street, 38th Floor

CITY: Chicago STATE: Illinois ZIP CODE: 60601

PHONE: (312) 782-1983 FAX: 312-782-2433 EMAIL: sara@sambankslaw.com

6. If the applicant is a legal entity (Corporation, LLC, Partnership, etc.), please provide the names of all owners as disclosed on the Economic Disclosure Statements.

Robert Mangan and John Mangan – Members

7. On what date did the owner acquire legal title to the subject property?

January 2017

8. Has the present owner previously rezoned this property? If Yes, when?

No

9. Present Zoning District: B3-2 Proposed Zoning District: B3-3
-

10. Lot size in square feet (or dimensions): 6,141.8 square feet
-

11. Current Use of the Property: The subject property is currently improved with a three-story mixed-use building.
-

12. Reason for rezoning the property: The Applicant is seeking to renovate and expand the existing three-story mixed-use building, into a four-story mixed-use building.
-

13. Describe the proposed use of the property after the rezoning. Indicate the number of dwelling unit number of parking spaces; approximate square footage of any commercial space; and height of the proposed building. (BE SPECIFIC) The Applicant is seeking a zoning change in order to permit the renovation and physical expansion of the existing three-story mixed-use building – into a four-story mixed-use building. The proposal calls for the erection of a one-story vertical addition and a four-story rear addition. Upon completion, the newly renovated and expanded building will contain commercial/retail space (2,800 sf approx.) at grade level and twelve (12) dwelling units - above (Floors 2 thru 4). The newly renovated and expanded building will be masonry and glass in construction and measure 44 feet–4 inches in height. Due to its close proximity to the CTA – Elevated Train Stations, the Applicant is proposing to permit the proposal, pursuant to the Transit Oriented Development (TOD) Ordinance. As such, there will be onsite parking for six (6) vehicles, located at grade level - off the Public Alley, at the rear of the property.
-


14. The Affordable Requirements Ordinance (ARO) requires on-site affordable housing units and/or a financial contribution for residential housing projects with ten or more units that receive a zoning change which, among other triggers, increases the allowable floor area, or, for existing Planned Developments, increases the number of units (see attached fact sheet or visit www.cityofchicago.org/ARO for more information). Is this project subject to the ARO?

YES NO

=====

COUNTY OF COOK
STATE OF ILLINOIS


I, ROBERT T. MANGAN, being first duly sworn on oath, states that all of the above statements and the statements contained in the documents submitted herewith are true and correct.

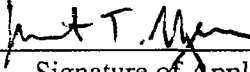


Signature of Applicant

Subscribed and Sworn to before me this

16th day of January, 2017.

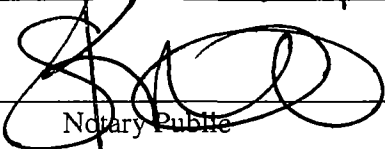

Notary Public

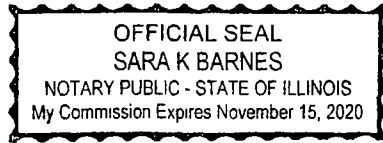

=====

For Office Use Only

Date of Introduction: _____

File Number: _____

Ward: _____

**CITY OF CHICAGO
ECONOMIC DISCLOSURE STATEMENT
AND AFFIDAVIT**

SECTION I -- GENERAL INFORMATION

A. Legal name of the Disclosing Party submitting this EDS. Include d/b/a/ if applicable:

3901 Lincoln Flats LLC

Check ONE of the following three boxes:

Indicate whether the Disclosing Party submitting this EDS is:

1. the Applicant

OR

2. a legal entity holding a direct or indirect interest in the Applicant. State the legal name of the Applicant in which the Disclosing Party holds an interest: _____

OR

3. a legal entity with a right of control (see Section II.B.1.) State the legal name of the entity in which the Disclosing Party holds a right of control: _____

B. Business address of the Disclosing Party: 1607 West Waveland Avenue

Chicago, Illinois, 60613

C. Telephone: 312-782-1983 Fax: _____ Email: sara@sambankslaw.com

D. Name of contact person: Sara K Barnes

E. Federal Employer Identification No. (if you have one): _____

F. Brief description of contract, transaction or other undertaking (referred to below as the "Matter") to which this EDS pertains. (Include project number and location of property, if applicable):

The Applicant is seeking a zoning map amendment for the property located at 3901-03 North Lincoln Avenue.

G. Which City agency or department is requesting this EDS? DPD/COZ

If the Matter is a contract being handled by the City's Department of Procurement Services, please complete the following:

Specification # _____ and Contract # _____

SECTION II -- DISCLOSURE OF OWNERSHIP INTERESTS

A. NATURE OF THE DISCLOSING PARTY

1. Indicate the nature of the Disclosing Party:

- Person
 - Publicly registered business corporation
 - Privately held business corporation
 - Sole proprietorship
 - General partnership
 - Limited partnership
 - Trust
 - Limited liability company
 - Limited liability partnership
 - Joint venture
 - Not-for-profit corporation
- (Is the not-for-profit corporation also a 501(c)(3))?
- Yes No
- Other (please specify) _____

2. For legal entities, the state (or foreign country) of incorporation or organization, if applicable:

Illinois _____

3. For legal entities not organized in the State of Illinois: Has the organization registered to do business in the State of Illinois as a foreign entity?

Yes No N/A

B. IF THE DISCLOSING PARTY IS A LEGAL ENTITY:

1. List below the full names and titles of all executive officers and all directors of the entity. **NOTE:** For not-for-profit corporations, also list below all members, if any, which are legal entities. If there are no such members, write "no members." For trusts, estates or other similar entities, list below the legal titleholder(s).

If the entity is a general partnership, limited partnership, limited liability company, limited liability partnership or joint venture, list below the name and title of each general partner, managing member, manager or any other person or entity that controls the day-to-day management of the Disclosing Party. **NOTE:** Each legal entity listed below must submit an EDS on its own behalf.

Name	Title
Robert Mangan	Member
John Mangan	Member

2. Please provide the following information concerning each person or entity having a direct or indirect beneficial interest (including ownership) in excess of 7.5% of the Disclosing Party. Examples of such an interest include shares in a corporation, partnership interest in a partnership or joint venture,

interest of a member or manager in a limited liability company, or interest of a beneficiary of a trust, estate or other similar entity. If none, state "None." **NOTE:** Pursuant to Section 2-154-030 of the Municipal Code of Chicago ("Municipal Code"), the City may require any such additional information from any applicant which is reasonably intended to achieve full disclosure.

Name	Business Address	Percentage Interest in the Disclosing Party
Robert Mangan	1607 W Waveland Ave , Chicago, IL 60613	50%
John Mangan	1607 W Waveland Ave , Chicago, IL 60613	50%

SECTION III -- BUSINESS RELATIONSHIPS WITH CITY ELECTED OFFICIALS

Has the Disclosing Party had a "business relationship," as defined in Chapter 2-156 of the Municipal Code, with any City elected official in the 12 months before the date this EDS is signed?

Yes No

If yes, please identify below the name(s) of such City elected official(s) and describe such relationship(s):

SECTION IV -- DISCLOSURE OF SUBCONTRACTORS AND OTHER RETAINED PARTIES

The Disclosing Party must disclose the name and business address of each subcontractor, attorney, lobbyist, accountant, consultant and any other person or entity whom the Disclosing Party has retained or expects to retain in connection with the Matter, as well as the nature of the relationship, and the total amount of the fees paid or estimated to be paid. The Disclosing Party is not required to disclose employees who are paid solely through the Disclosing Party's regular payroll.

“Lobbyist” means any person or entity who undertakes to influence any legislative or administrative action on behalf of any person or entity other than: (1) a not-for-profit entity, on an unpaid basis, or (2) himself. “Lobbyist” also means any person or entity any part of whose duties as an employee of another includes undertaking to influence any legislative or administrative action.

If the Disclosing Party is uncertain whether a disclosure is required under this Section, the Disclosing Party must either ask the City whether disclosure is required or make the disclosure.

Name (indicate whether retained or anticipated to be retained)	Business Address	Relationship to Disclosing Party (subcontractor, attorney, lobbyist, etc.)	Fees (indicate whether paid or estimated.) NOTE: "hourly rate" or "t.b.d." is not an acceptable response.
Law Offices of Samuel VP Banks	221 N LaSalle St , 38th Floor Chicago, Illinois, 60601	Attorney	\$12,500 (est)

(Add sheets if necessary)

Check here if the Disclosing Party has not retained, nor expects to retain, any such persons or entities.

SECTION V -- CERTIFICATIONS

A. COURT-ORDERED CHILD SUPPORT COMPLIANCE

Under Municipal Code Section 2-92-415, substantial owners of business entities that contract with the City must remain in compliance with their child support obligations throughout the contract's term.

Has any person who directly or indirectly owns 10% or more of the Disclosing Party been declared in arrearage on any child support obligations by any Illinois court of competent jurisdiction?

Yes No No person directly or indirectly owns 10% or more of the Disclosing Party.

If "Yes," has the person entered into a court-approved agreement for payment of all support owed and is the person in compliance with that agreement?

Yes No

B. FURTHER CERTIFICATIONS

1. Pursuant to Municipal Code Chapter 1-23, Article I ("Article I")(which the Applicant should consult for defined terms (e.g., "doing business") and legal requirements), if the Disclosing Party submitting this EDS is the Applicant and is doing business with the City, then the Disclosing Party certifies as follows: (i) neither the Applicant nor any controlling person is currently indicted or charged with, or has admitted guilt of, or has ever been convicted of, or placed under supervision for, any criminal offense involving actual, attempted, or conspiracy to commit bribery, theft, fraud, forgery, perjury, dishonesty or deceit against an officer or employee of the City or any sister agency; and (ii) the Applicant understands and acknowledges that compliance with Article I is a continuing requirement for doing business with the City. **NOTE:** If Article I applies to the Applicant, the permanent compliance timeframe in Article I supersedes some five-year compliance timeframes in certifications 2 and 3 below.

2. The Disclosing Party and, if the Disclosing Party is a legal entity, all of those persons or entities identified in Section II.B.1. of this EDS:

- a. are not presently debarred, suspended, proposed for debarment, declared ineligible or voluntarily excluded from any transactions by any federal, state or local unit of government;
- b. have not, within a five-year period preceding the date of this EDS, been convicted of a criminal offense, adjudged guilty, or had a civil judgment rendered against them in connection with: obtaining, attempting to obtain, or performing a public (federal, state or local) transaction or contract under a public transaction; a violation of federal or state antitrust statutes; fraud; embezzlement; theft; forgery; bribery; falsification or destruction of records; making false statements; or receiving stolen property;
- c. are not presently indicted for, or criminally or civilly charged by, a governmental entity (federal, state or local) with committing any of the offenses set forth in clause B.2.b. of this Section V;
- d. have not, within a five-year period preceding the date of this EDS, had one or more public transactions (federal, state or local) terminated for cause or default; and
- e. have not, within a five-year period preceding the date of this EDS, been convicted, adjudged guilty, or found liable in a civil proceeding, or in any criminal or civil action, including actions concerning environmental violations, instituted by the City or by the federal government, any state, or any other unit of local government.

3. The certifications in subparts 3, 4 and 5 concern:

- the Disclosing Party;
- any "Contractor" (meaning any contractor or subcontractor used by the Disclosing Party in connection with the Matter, including but not limited to all persons or legal entities disclosed under Section IV, "Disclosure of Subcontractors and Other Retained Parties");
- any "Affiliated Entity" (meaning a person or entity that, directly or indirectly: controls the Disclosing Party, is controlled by the Disclosing Party, or is, with the Disclosing Party, under common control of another person or entity. Indicia of control include, without limitation: interlocking management or ownership; identity of interests among family members, shared facilities and equipment; common use of employees; or organization of a business entity following the ineligibility of a business entity to do business with federal or state or local government, including the City, using substantially the same management, ownership, or principals as the ineligible entity); with respect to Contractors, the term Affiliated Entity means a person or entity that directly or indirectly controls the Contractor, is controlled by it, or, with the Contractor, is under common control of another person or entity;
- any responsible official of the Disclosing Party, any Contractor or any Affiliated Entity or any other official, agent or employee of the Disclosing Party, any Contractor or any Affiliated Entity, acting pursuant to the direction or authorization of a responsible official of the Disclosing Party, any Contractor or any Affiliated Entity (collectively "Agents").

Neither the Disclosing Party, nor any Contractor, nor any Affiliated Entity of either the Disclosing Party or any Contractor nor any Agents have, during the five years before the date this EDS is signed, or, with respect to a Contractor, an Affiliated Entity, or an Affiliated Entity of a Contractor during the five years before the date of such Contractor's or Affiliated Entity's contract or engagement in connection with the Matter:

- a. bribed or attempted to bribe, or been convicted or adjudged guilty of bribery or attempting to bribe, a public officer or employee of the City, the State of Illinois, or any agency of the federal government or of any state or local government in the United States of America, in that officer's or employee's official capacity;
- b. agreed or colluded with other bidders or prospective bidders, or been a party to any such agreement, or been convicted or adjudged guilty of agreement or collusion among bidders or prospective bidders, in restraint of freedom of competition by agreement to bid a fixed price or otherwise; or
- c. made an admission of such conduct described in a. or b. above that is a matter of record, but have not been prosecuted for such conduct; or
- d. violated the provisions of Municipal Code Section 2-92-610 (Living Wage Ordinance).

4. Neither the Disclosing Party, Affiliated Entity or Contractor, or any of their employees, officials, agents or partners, is barred from contracting with any unit of state or local government as a result of engaging in or being convicted of (1) bid-rigging in violation of 720 ILCS 5/33E-3; (2) bid-rotating in violation of 720 ILCS 5/33E-4; or (3) any similar offense of any state or of the United States of America that contains the same elements as the offense of bid-rigging or bid-rotating.

5. Neither the Disclosing Party nor any Affiliated Entity is listed on any of the following lists maintained by the Office of Foreign Assets Control of the U.S. Department of the Treasury or the Bureau of Industry and Security of the U.S. Department of Commerce or their successors: the Specially Designated Nationals List, the Denied Persons List, the Unverified List, the Entity List and the Debarred List.

6. The Disclosing Party understands and shall comply with the applicable requirements of Chapters 2-55 (Legislative Inspector General), 2-56 (Inspector General) and 2-156 (Governmental Ethics) of the Municipal Code.

7. If the Disclosing Party is unable to certify to any of the above statements in this Part B (Further Certifications), the Disclosing Party must explain below:

If the letters "NA," the word "None," or no response appears on the lines above, it will be conclusively presumed that the Disclosing Party certified to the above statements.

8. To the best of the Disclosing Party's knowledge after reasonable inquiry, the following is a complete list of all current employees of the Disclosing Party who were, at any time during the 12-month period preceding the execution date of this EDS, an employee, or elected or appointed official, of the City of Chicago (if none, indicate with "N/A" or "none").

None

9. To the best of the Disclosing Party's knowledge after reasonable inquiry, the following is a complete list of all gifts that the Disclosing Party has given or caused to be given, at any time during the 12-month period preceding the execution date of this EDS, to an employee, or elected or appointed official, of the City of Chicago. For purposes of this statement, a "gift" does not include: (i) anything made generally available to City employees or to the general public, or (ii) food or drink provided in the course of official City business and having a retail value of less than \$20 per recipient (if none, indicate with "N/A" or "none"). As to any gift listed below, please also list the name of the City recipient.

None

C. CERTIFICATION OF STATUS AS FINANCIAL INSTITUTION

1. The Disclosing Party certifies that the Disclosing Party (check one)

is is not

a "financial institution" as defined in Section 2-32-455(b) of the Municipal Code.

2. If the Disclosing Party IS a financial institution, then the Disclosing Party pledges:

"We are not and will not become a predatory lender as defined in Chapter 2-32 of the Municipal Code. We further pledge that none of our affiliates is, and none of them will become, a predatory lender as defined in Chapter 2-32 of the Municipal Code. We understand that becoming a predatory lender or becoming an affiliate of a predatory lender may result in the loss of the privilege of doing business with the City."

If the Disclosing Party is unable to make this pledge because it or any of its affiliates (as defined in Section 2-32-455(b) of the Municipal Code) is a predatory lender within the meaning of Chapter 2-32 of the Municipal Code, explain here (attach additional pages if necessary):

If the letters "NA," the word "None," or no response appears on the lines above, it will be conclusively presumed that the Disclosing Party certified to the above statements.

D. CERTIFICATION REGARDING INTEREST IN CITY BUSINESS

Any words or terms that are defined in Chapter 2-156 of the Municipal Code have the same meanings when used in this Part D.

1. In accordance with Section 2-156-110 of the Municipal Code: Does any official or employee of the City have a financial interest in his or her own name or in the name of any other person or entity in the Matter?

Yes No

NOTE: If you checked "Yes" to Item D.1., proceed to Items D.2. and D.3. If you checked "No" to Item D.1., proceed to Part E.

2. Unless sold pursuant to a process of competitive bidding, or otherwise permitted, no City elected official or employee shall have a financial interest in his or her own name or in the name of any other person or entity in the purchase of any property that (i) belongs to the City, or (ii) is sold for taxes or assessments, or (iii) is sold by virtue of legal process at the suit of the City (collectively, "City Property Sale"). Compensation for property taken pursuant to the City's eminent domain power does not constitute a financial interest within the meaning of this Part D.

Does the Matter involve a City Property Sale?

Yes No

3. If you checked "Yes" to Item D.1., provide the names and business addresses of the City officials or employees having such interest and identify the nature of such interest:

Name	Business Address	Nature of Interest
------	------------------	--------------------

4. The Disclosing Party further certifies that no prohibited financial interest in the Matter will be acquired by any City official or employee.

E. CERTIFICATION REGARDING SLAVERY ERA BUSINESS

Please check either 1. or 2. below. If the Disclosing Party checks 2., the Disclosing Party must disclose below or in an attachment to this EDS all information required by paragraph 2. Failure to

comply with these disclosure requirements may make any contract entered into with the City in connection with the Matter voidable by the City.

1. The Disclosing Party verifies that the Disclosing Party has searched any and all records of the Disclosing Party and any and all predecessor entities regarding records of investments or profits from slavery or slaveholder insurance policies during the slavery era (including insurance policies issued to slaveholders that provided coverage for damage to or injury or death of their slaves), and the Disclosing Party has found no such records.

2. The Disclosing Party verifies that, as a result of conducting the search in step 1 above, the Disclosing Party has found records of investments or profits from slavery or slaveholder insurance policies. The Disclosing Party verifies that the following constitutes full disclosure of all such records, including the names of any and all slaves or slaveholders described in those records:

SECTION VI -- CERTIFICATIONS FOR FEDERALLY FUNDED MATTERS

NOTE: If the Matter is federally funded, complete this Section VI. **If the Matter is not federally funded**, proceed to Section VII. For purposes of this Section VI, tax credits allocated by the City and proceeds of debt obligations of the City are not federal funding.

A. CERTIFICATION REGARDING LOBBYING

1. List below the names of all persons or entities registered under the federal Lobbying Disclosure Act of 1995 who have made lobbying contacts on behalf of the Disclosing Party with respect to the Matter: (Add sheets if necessary):

(If no explanation appears or begins on the lines above, or if the letters "NA" or if the word "None" appear, it will be conclusively presumed that the Disclosing Party means that NO persons or entities registered under the Lobbying Disclosure Act of 1995 have made lobbying contacts on behalf of the Disclosing Party with respect to the Matter.)

2. The Disclosing Party has not spent and will not expend any federally appropriated funds to pay any person or entity listed in Paragraph A.1. above for his or her lobbying activities or to pay any person or entity to influence or attempt to influence an officer or employee of any agency, as defined by applicable federal law, a member of Congress, an officer or employee of Congress, or an employee of a member of Congress, in connection with the award of any federally funded contract, making any federally funded grant or loan, entering into any cooperative agreement, or to extend, continue, renew, amend, or modify any federally funded contract, grant, loan, or cooperative agreement.

3. The Disclosing Party will submit an updated certification at the end of each calendar quarter in which there occurs any event that materially affects the accuracy of the statements and information set forth in paragraphs A.1. and A.2. above.

4. The Disclosing Party certifies that either: (i) it is not an organization described in section 501(c)(4) of the Internal Revenue Code of 1986; or (ii) it is an organization described in section 501(c)(4) of the Internal Revenue Code of 1986 but has not engaged and will not engage in "Lobbying Activities".

5. If the Disclosing Party is the Applicant, the Disclosing Party must obtain certifications equal in form and substance to paragraphs A.1. through A.4. above from all subcontractors before it awards any subcontract and the Disclosing Party must maintain all such subcontractors' certifications for the duration of the Matter and must make such certifications promptly available to the City upon request.

B. CERTIFICATION REGARDING EQUAL EMPLOYMENT OPPORTUNITY

If the Matter is federally funded, federal regulations require the Applicant and all proposed subcontractors to submit the following information with their bids or in writing at the outset of negotiations.

Is the Disclosing Party the Applicant?

Yes No

If "Yes," answer the three questions below:

1. Have you developed and do you have on file affirmative action programs pursuant to applicable federal regulations? (See 41 CFR Part 60-2.)

Yes No

2. Have you filed with the Joint Reporting Committee, the Director of the Office of Federal Contract Compliance Programs, or the Equal Employment Opportunity Commission all reports due under the applicable filing requirements?

Yes No

3. Have you participated in any previous contracts or subcontracts subject to the equal opportunity clause?

Yes No

If you checked "No" to question 1. or 2. above, please provide an explanation:

SECTION VII -- ACKNOWLEDGMENTS, CONTRACT INCORPORATION, COMPLIANCE, PENALTIES, DISCLOSURE

The Disclosing Party understands and agrees that:

A. The certifications, disclosures, and acknowledgments contained in this EDS will become part of any contract or other agreement between the Applicant and the City in connection with the Matter, whether procurement, City assistance, or other City action, and are material inducements to the City's execution of any contract or taking other action with respect to the Matter. The Disclosing Party understands that it must comply with all statutes, ordinances, and regulations on which this EDS is based.

B. The City's Governmental Ethics and Campaign Financing Ordinances, Chapters 2-156 and 2-164 of the Municipal Code, impose certain duties and obligations on persons or entities seeking City contracts, work, business, or transactions. The full text of these ordinances and a training program is available on line at www.cityofchicago.org/Ethics, and may also be obtained from the City's Board of Ethics, 740 N.

Sedgwick St., Suite 500, Chicago, IL 60610, (312) 744-9660. The Disclosing Party must comply fully with the applicable ordinances.

C. If the City determines that any information provided in this EDS is false, incomplete or inaccurate, any contract or other agreement in connection with which it is submitted may be rescinded or be void or voidable, and the City may pursue any remedies under the contract or agreement (if not rescinded or void), at law, or in equity, including terminating the Disclosing Party's participation in the Matter and/or declining to allow the Disclosing Party to participate in other transactions with the City. Remedies at law for a false statement of material fact may include incarceration and an award to the City of treble damages.

D. It is the City's policy to make this document available to the public on its Internet site and/or upon request. Some or all of the information provided on this EDS and any attachments to this EDS may be made available to the public on the Internet, in response to a Freedom of Information Act request, or otherwise. By completing and signing this EDS, the Disclosing Party waives and releases any possible rights or claims which it may have against the City in connection with the public release of information contained in this EDS and also authorizes the City to verify the accuracy of any information submitted in this EDS.

E. The information provided in this EDS must be kept current. In the event of changes, the Disclosing Party must supplement this EDS up to the time the City takes action on the Matter. If the Matter is a contract being handled by the City's Department of Procurement Services, the Disclosing Party must update this EDS as the contract requires. **NOTE:** With respect to Matters subject to Article I of Chapter 1-23 of the Municipal Code (imposing **PERMANENT INELIGIBILITY** for certain specified offenses), the information provided herein regarding eligibility must be kept current for a longer period, as required by Chapter 1-23 and Section 2-154-020 of the Municipal Code.

The Disclosing Party represents and warrants that:

F.1. The Disclosing Party is not delinquent in the payment of any tax administered by the Illinois Department of Revenue, nor are the Disclosing Party or its Affiliated Entities delinquent in paying any fine, fee, tax or other charge owed to the City. This includes, but is not limited to, all water charges, sewer charges, license fees, parking tickets, property taxes or sales taxes.

F.2 If the Disclosing Party is the Applicant, the Disclosing Party and its Affiliated Entities will not use, nor permit their subcontractors to use, any facility listed by the U.S. E.P.A. on the federal Excluded Parties List System ("EPLS") maintained by the U. S. General Services Administration.

F.3 If the Disclosing Party is the Applicant, the Disclosing Party will obtain from any contractors/subcontractors hired or to be hired in connection with the Matter certifications equal in form and substance to those in F.1. and F.2. above and will not, without the prior written consent of the City, use any such contractor/subcontractor that does not provide such certifications or that the Disclosing Party has reason to believe has not provided or cannot provide truthful certifications.

NOTE: If the Disclosing Party cannot certify as to any of the items in F.1., F.2. or F.3. above, an explanatory statement must be attached to this EDS.

CERTIFICATION

Under penalty of perjury, the person signing below: (1) warrants that he/she is authorized to execute this EDS and Appendix A (if applicable) on behalf of the Disclosing Party, and (2) warrants that all certifications and statements contained in this EDS and Appendix A (if applicable) are true, accurate and complete as of the date furnished to the City.

3901 Lincoln Flats LLC

(Print or type name of Disclosing Party)

By: Robert T. Mangan

(Sign here)

Robert T. Mangan

(Print or type name of person signing)


Member

(Print or type title of person signing)

Signed and sworn to before me on (date) JANUARY 16, 2017,
at COOK County, ILLINOIS (state).

[Signature]

Notary Public.
Commission expires: NOVEMBER 15, 2020

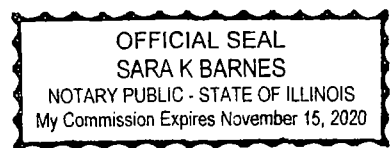

**CITY OF CHICAGO
ECONOMIC DISCLOSURE STATEMENT AND AFFIDAVIT
APPENDIX A**

FAMILIAL RELATIONSHIPS WITH ELECTED CITY OFFICIALS AND DEPARTMENT HEADS

This Appendix is to be completed only by (a) the Applicant, and (b) any legal entity which has a direct ownership interest in the Applicant exceeding 7.5 percent. It is not to be completed by any legal entity which has only an indirect ownership interest in the Applicant.

Under Municipal Code Section 2-154-015, the Disclosing Party must disclose whether such Disclosing Party or any "Applicable Party" or any Spouse or Domestic Partner thereof currently has a "familial relationship" with any elected city official or department head. A "familial relationship" exists if, as of the date this EDS is signed, the Disclosing Party or any "Applicable Party" or any Spouse or Domestic Partner thereof is related to the mayor, any alderman, the city clerk, the city treasurer or any city department head as spouse or domestic partner or as any of the following, whether by blood or adoption: parent, child, brother or sister, aunt or uncle, niece or nephew, grandparent, grandchild, father-in-law, mother-in-law, son-in-law, daughter-in-law, stepfather or stepmother, stepson or stepdaughter, stepbrother or stepsister or half-brother or half-sister.

"Applicable Party" means (1) all executive officers of the Disclosing Party listed in Section II.B.1.a., if the Disclosing Party is a corporation; all partners of the Disclosing Party, if the Disclosing Party is a general partnership; all general partners and limited partners of the Disclosing Party, if the Disclosing Party is a limited partnership; all managers, managing members and members of the Disclosing Party, if the Disclosing Party is a limited liability company; (2) all principal officers of the Disclosing Party; and (3) any person having more than a 7.5 percent ownership interest in the Disclosing Party. "Principal officers" means the president, chief operating officer, executive director, chief financial officer, treasurer or secretary of a legal entity or any person exercising similar authority.

Does the Disclosing Party or any "Applicable Party" or any Spouse or Domestic Partner thereof currently have a "familial relationship" with an elected city official or department head?

Yes

No

If yes, please identify below (1) the name and title of such person, (2) the name of the legal entity to which such person is connected; (3) the name and title of the elected city official or department head to whom such person has a familial relationship, and (4) the precise nature of such familial relationship.

**CITY OF CHICAGO
ECONOMIC DISCLOSURE STATEMENT AND AFFIDAVIT
APPENDIX B**

BUILDING CODE SCOFFLAW/PROBLEM LANDLORD CERTIFICATION

This Appendix is to be completed only by (a) the Applicant, and (b) any legal entity which has a direct ownership interest in the Applicant exceeding 7.5 percent (an "Owner"). It is not to be completed by any legal entity which has only an indirect ownership interest in the Applicant.

1. Pursuant to Municipal Code Section 2-154-010, is the Applicant or any Owner identified as a building code scofflaw or problem landlord pursuant to Section 2-92-416 of the Municipal Code?

Yes

No

2. If the Applicant is a legal entity publicly traded on any exchange, is any officer or director of the Applicant identified as a building code scofflaw or problem landlord pursuant to Section 2-92-416 of the Municipal Code?

Yes

No

Not Applicable

3. If yes to (1) or (2) above, please identify below the name of the person or legal entity identified as a building code scofflaw or problem landlord and the address of the building or buildings to which the pertinent code violations apply.

FILLING OUT THIS APPENDIX B CONSTITUTES ACKNOWLEDGMENT AND AGREEMENT THAT THIS APPENDIX B IS INCORPORATED BY REFERENCE INTO, AND MADE A PART OF, THE ASSOCIATED EDS, AND THAT THE REPRESENTATIONS MADE IN THIS APPENDIX B ARE SUBJECT TO THE CERTIFICATION MADE UNDER PENALTY OF PERJURY ON PAGE 12 OF THE ASSOCIATED EDS.