



City of Chicago



O2016-4479

Office of the City Clerk

Document Tracking Sheet

Meeting Date:	5/18/2016
Sponsor(s):	Reilly (42)
Type:	Ordinance
Title:	Grant(s) of privilege in public way for Spin Chicago
Committee(s) Assignment:	Committee on Transportation and Public Way

ORDINANCE
SPIN CHICAGO
Acct. No. 398102 - 1
Permit No. 1119744

Be It Ordained by the City Council of the City of Chicago:

SECTION 1. Permission and authority are hereby given and granted to SPIN CHICAGO, upon the terms and subject to the conditions of this ordinance to maintain and use one (1) sign(s) projecting over the public right-of-way attached to its premises known as 344 N. State St..

Said sign structure(s) measures as follows; along N State St:
One (1) at six (6) feet in length, two point seven five (2.75) feet in height and ten (10) feet above grade level.

The location of said privilege shall be as shown on prints kept on file with the Department of Business Affairs and Consumer Protection and the Office of the City Clerk.

Said privilege shall be constructed in accordance with plans and specifications approved by the Department of Transportation (Division of Project Development) and Zoning Department - Signs.

This grant of privilege in the public way shall be subject to the provisions of Section 10-28-015 and all other required provisions of the Municipal Code of Chicago.


The grantee shall pay to the City of Chicago as compensation for the privilege #1119744 herein granted the sum of one hundred (\$100.00) per annum in advance.


A 25% penalty will be added for payments received after due date.


The permit holder agrees to hold the City of Chicago harmless for any damage, relocation or replacement costs associated with damage, relocation or removal of private property caused by the City performing work in the public way.

Authority herein given and granted for a period of five (5) years from and after Date of Passage.

Alderman _____

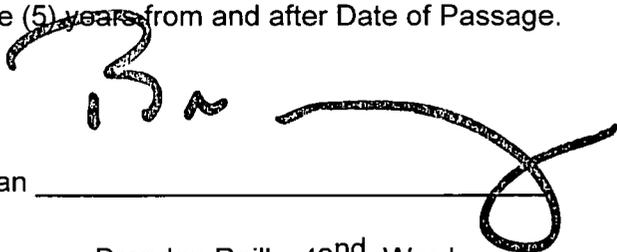
Brendan Reilly 42nd Ward

 

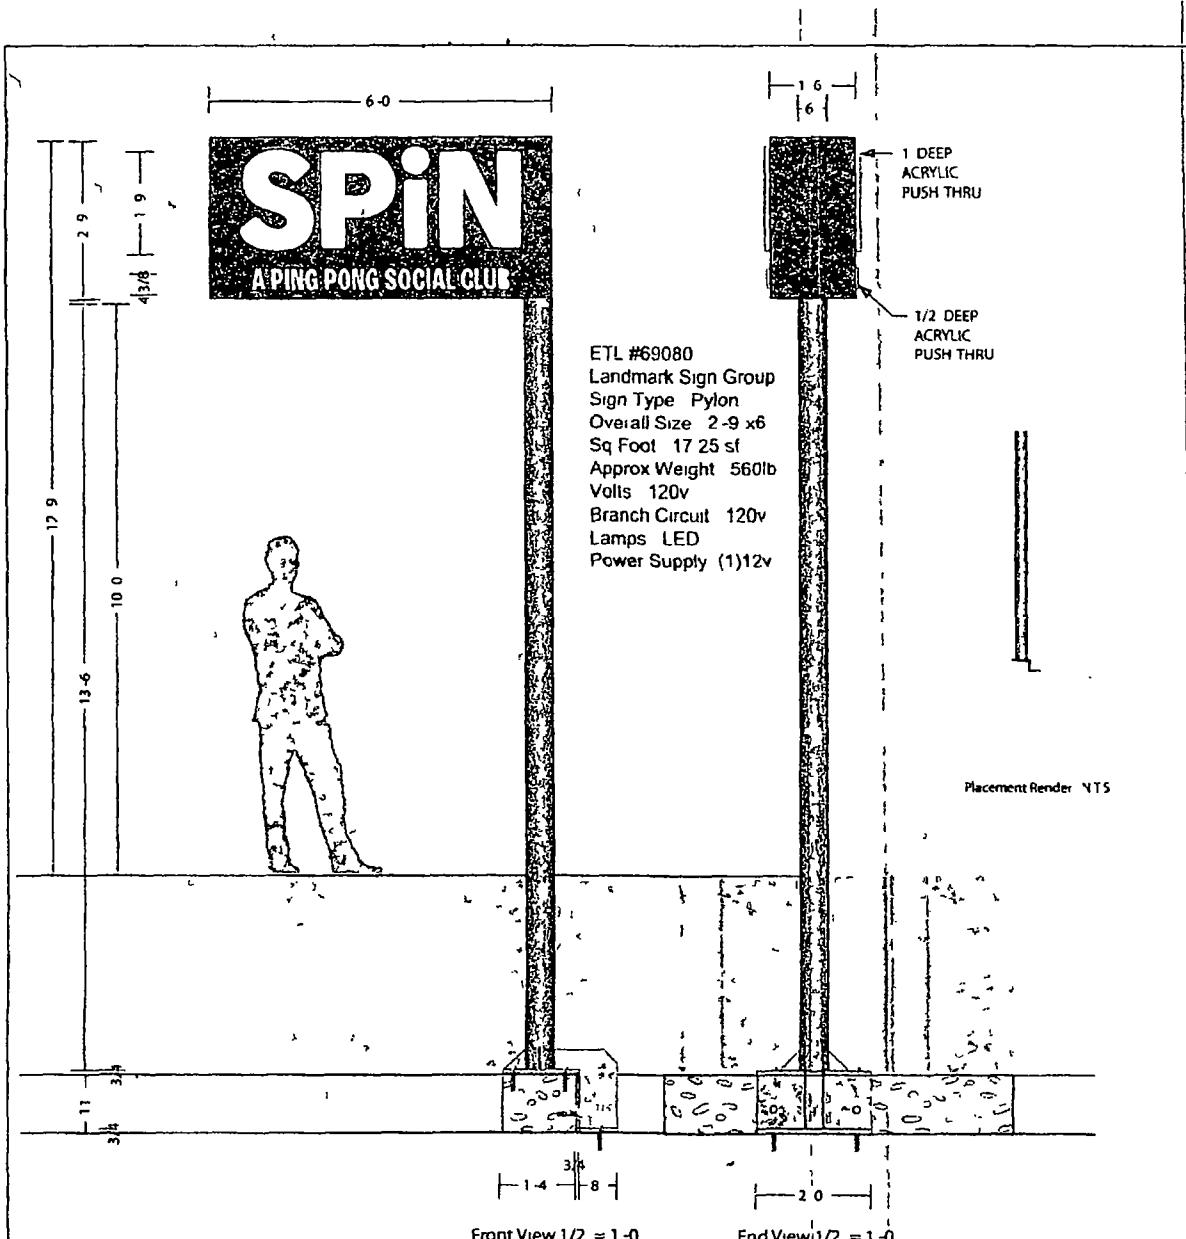

ETL #69080
 Landmark Sign Group
 Sign Type Pylon
 Overall Size 2-9 x6
 Sq Foot 17.25 sf
 Approx Weight 560lb
 Volts 120v
 Branch Circuit 120v
 Lamps LED
 Power Supply (1)12v

Placement Render NTS

Front View 1/2 = 1-0 End View 1/2 = 1-0

▶ ONE DOUBLE FACE SIGN/ INTERIOR ILLUMINATED WITH LED'S/ FABRICATED ALUMINUM CABINET WITH 1" and 1/2" DEEP ACRYLIC PUSH THRU COPY/ CABINET MOUNTED TO 6" DIAMETER POLE WITH BASE PLATE INTO CONCRETE

○ SIGNCASE BKGD and BASE PLATE = MAP 12416 SHIPYARD GREY
 POLE = MAP 12416 SHIPYARD GREY
 COPY = 1 and 1/2 MILK WHITE ACRYLIC
 ILLUMINATION = WHITE LED'S



Render NTS

29373
 12 11 15

Designed for
110 Volts

Electrical Connection will be visible on this sign at the installation. If covered this will be charged at time of installation.

Landmark Sign group
 7424 Industrial Avenue
 Chesterton IN 46304
 phone 219 762 9577
 fax 219 762 4259
 www.landmarksign.com

LY-22156-9E LARRY YURKO
PRINT # LSG SALES REP

SPIN 333 N DEARBORN
CLIENT NAME CHICAGO IL
 _____ / JOB LOCATION

10 15 15 JL AS NOTED
DATE DRAWN BY SCALE

REVISIONS	
1	CHANGE TO PUSH-THRU CABINET and ADD MOUNTING DETAIL 11 10 15 JL
2	CHANGE BASED ON SURVEY / 12 07 15 JL
X	
Customer Acceptance SIGNATURE	DATE
<input checked="" type="checkbox"/> IF REQUIRED, Landlord Acceptance SIGNATURE	DATE
LSG SALES INITIALS	DATE

THIS DRAWING IS THE PROPERTY OF LANDMARK SIGN GROUP, INC. NO REPRODUCTIONS OR EXHIBITIONS ARE PERMITTED WITHOUT THE EXPRESS WRITTEN CONSENT OF LANDMARK SIGN GROUP, INC. AN ASSESSMENT OF UP TO \$1500.00 WILL BE CHARGED FOR ANY REUSE OF THIS DRAWING. By signing the Customer Acceptance on this print, I understand that I am accepting all aspects of this drawing. This includes Artwork, Specifications, Dimensions, Spelling, and all other representations herein. I also understand that color reproductions on this print are approximate, and may not match manufacturer's samples exactly.

