



# City of Chicago



O2013-8659

Office of the City Clerk

## Document Tracking Sheet

<b>Meeting Date:</b>	11/13/2013
<b>Sponsor(s):</b>	Hairston (5)
<b>Type:</b>	Ordinance
<b>Title:</b>	Grant(s) of privilege in public way for University of Chicago, The - manholes
<b>Committee(s) Assignment:</b>	Committee on Transportation and Public Way

ORDINANCE  
THE UNIVERSITY OF CHICAGO  
Acct. No. 43697 - 118  
Permit No. 1109003

*Be It Ordained by the City Council of the City of Chicago:*

SECTION 1. Permission and authority are hereby given and granted to THE UNIVERSITY OF CHICAGO, upon the terms and subject to the conditions of this ordinance to construct, install, maintain and use three (3) Manhole(s) on the public right-of-way adjacent to its premises known as 5201 S. Cottage Grove Ave..

Said Manhole(s) at S COTTAGE GROVE measure(s):

Three (3) at three (3) feet in length, and three (3) feet in width for a total of twenty-seven (27) square feet.

The location of said privilege shall be as shown on prints kept on file with the Department of Business Affairs and Consumer Protection and the Office of the City Clerk.

Said privilege shall be constructed in accordance with plans and specifications approved by the Department of Transportation (Office of Underground Coordination) and Department of Water Management.

This grant of privilege in the public way shall be subject to the provisions of Section 10-28-015 and all other required provisions of the Municipal Code of Chicago.


The grantee shall pay to the City of Chicago as compensation for the privilege #1109003 herein granted the sum of one thousand two hundred (\$1,200.00) per annum in advance.

A 25% penalty will be added for payments received after due date.

The permit holder agrees to hold the City of Chicago harmless for any damage, relocation or replacement costs associated with damage, relocation or removal of private property caused by the City performing work in the public way.

Authority herein given and granted for a period of five (5) years from and after Date of Passage.


Alderman

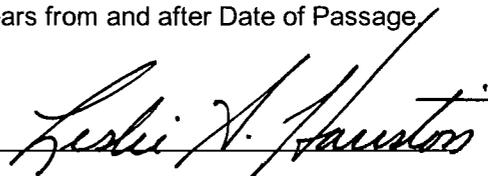

Leslie Hairston 5th Ward

# PROPOSED FIBER OPTIC CABLE ROUTE (TO CONNECT PROPOSED ATS REPLACEMENT FACILITY)

UNIVERSITY OF CHICAGO  
CHICAGO, IL COOK COUNTY  
SEC. 11, T38N-R14E

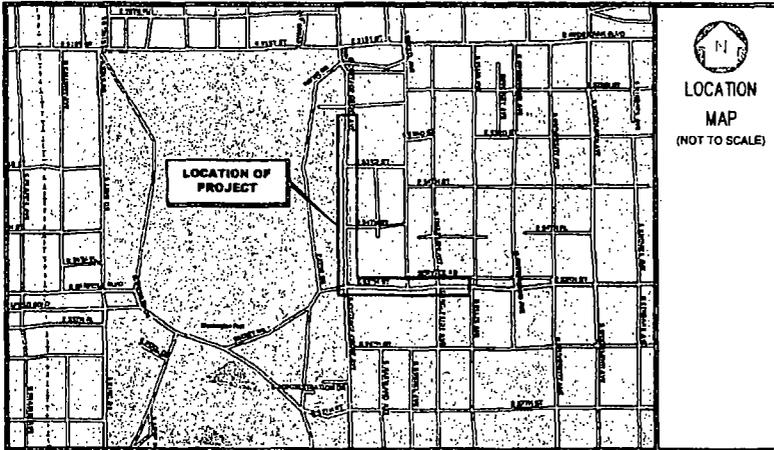

### INDEX OF DRAWING(S)

SHEET NO.	DRAWING TITLE
SHT. 01	COVER/TITLE SHEET
SHT. 02	NOTES AND SYMBOLS
SHT. 03	SUMMARY OF QUANTITY
SHT. 04 TO 08	CONSTRUCTION DETAILS
SHT. 07	MANHOLE DETAILS
SHT. 09	INDEX SHEETS
SHT. 09 TO 15	DRAWING PLANS

### CONTACT LIST

**OWNER'S REPRESENTATIVE:**  
University of Chicago

Tom Bolan  
IT Services  
Telephone No. (773) 702-4959  
E-mail: [bolan@uchicago.edu](mailto:bolan@uchicago.edu)

Al Chavorn  
IT Services  
Telephone No. 773-634-4421  
E-mail: [achavorn@uchicago.edu](mailto:achavorn@uchicago.edu)

**ENGINEERING:**  
Mr. Marino D. Fernandez, P.E.  
Telecom Engineering Services, Inc.  
Telephone no. (312) 612-5219  
E-mail: [mfernandez@telecom-eng.com](mailto:mfernandez@telecom-eng.com)

Rev. No.	Date	Description	 <b>THE UNIVERSITY OF CHICAGO</b> <small>UNIVERSITY OF CHICAGO CHICAGO, IL 60637 Phone: (773) 834-4421</small>	<b>telecom</b> <small>ENGINEERING SERVICES, INC.</small> <small>232 S. Halsted Street Chicago, IL 60601 Phone: (312) 612-5219 Fax: (312) 612-5219</small>	<b>NAME/PROJECT LOCATION</b> FIBER OPTIC CABLE ROUTE (TO CONNECT PROPOSED ATS REPLACEMENT FACILITY) UNIVERSITY OF CHICAGO	<b>Scale: NOT TO SCALE</b> Designed By: TEB Drawn By: TEB Checked By: TEB Approved By: TEB	Date: 06/07/13 Project No.: 2012-058-001 Cust. No.: 005-088 Sheet No.: <h1 style="font-size: 2em;">01</h1> 01 of 15 Sheets		



**11/13/2013**

Alderman **Leslie Hairston**  
Ward # **05**  
City of Chicago  
City Hall, Room **300**  
121 North LaSalle Street  
Chicago, Illinois 60602

Re: An ordinance to use and maintain a portion of the public right-of-way for **three (3) manhole(s)** for **THE UNIVERSITY OF CHICAGO**, adjacent to the premises known as **5201 S. Cottage Grove Ave.**.

Dear Alderman **Leslie Hairston**:

The applicant referenced above has requested the use of the public right-of-way for a **manhole(s)**. An ordinance has been prepared by the Department of Business Affairs and Consumer Protection – Business Assistance Center - Public Way Use Unit for presentation to the City Council. Because this request was made for properties located in your ward, as approved by you as per the attached, I respectfully request that you introduce the attached ordinance at the next City Council meeting.

If you have any questions regarding this ordinance, please contact Anthony Bertuca at (312) 744-5506.

**Department of Business Affairs and Consumer Protection**