




City of Chicago

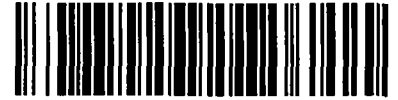

O2013-5264

Office of the City Clerk

Document Tracking Sheet

Meeting Date:	6/26/2013
Sponsor(s):	Burnett, Walter (27)
Type:	Ordinance
Title:	Grant(s) of privilege in public way for 123 Sangamon Venture Partners LLC
Committee(s) Assignment:	Committee on Transportation and Public Way

ORDINANCE
123 SANGAMON VENTURE PARTNERS, LLC
Acct. No. 379662 - 2
Permit No. 1106264

Be It Ordained by the City Council of the City of Chicago:

SECTION 1. Permission and authority are hereby given and granted to 123 SANGAMON VENTURE PARTNERS, LLC, upon the terms and subject to the conditions of this ordinance to construct, install, maintain and use two (2) Conduit(s) under the public right-of-way adjacent to its premises known as 912 W. Washington Blvd..

Said Conduit(s) at N. Sangamon Street measure(s):

One (1) at two hundred twenty-nine point one six (229.16) feet in length, and one (1) foot in width for a total of two hundred twenty-nine point one six (229.16) square feet.

Said Conduit(s) at W. Washington Blvd measure(s):

One (1) at sixty-five point seven five (65.75) feet in length, and one (1) foot in width for a total of sixty-five point seven five (65.75) square feet.

The location of said privilege shall be as shown on prints kept on file with the Department of Business Affairs and Consumer Protection and the Office of the City Clerk.

Said privilege shall be constructed in accordance with plans and specifications approved by the Department of Transportation (Division of Project Development) and Department of Transportation (Office of Underground Coordination).

This grant of privilege in the public way shall be subject to the provisions of Section 10-28-015 and all other required provisions of the Municipal Code of Chicago.

The grantee shall pay to the City of Chicago as compensation for the privilege #1106264 herein granted the sum of one thousand seven hundred sixty-nine dollars and forty-six cents (\$1,769.46) per annum in advance.

A 25% penalty will be added for payments received after due date.


The permit holder agrees to hold the City of Chicago harmless for any damage, relocation or replacement costs associated with damage, relocation or removal of private property caused by the City performing work in the public way.

Authority herein given and granted for a period of five (5) years from and after Date of Passage.

Alderman


Walter Burnett Sr. 27th Ward


SANGAMON 1

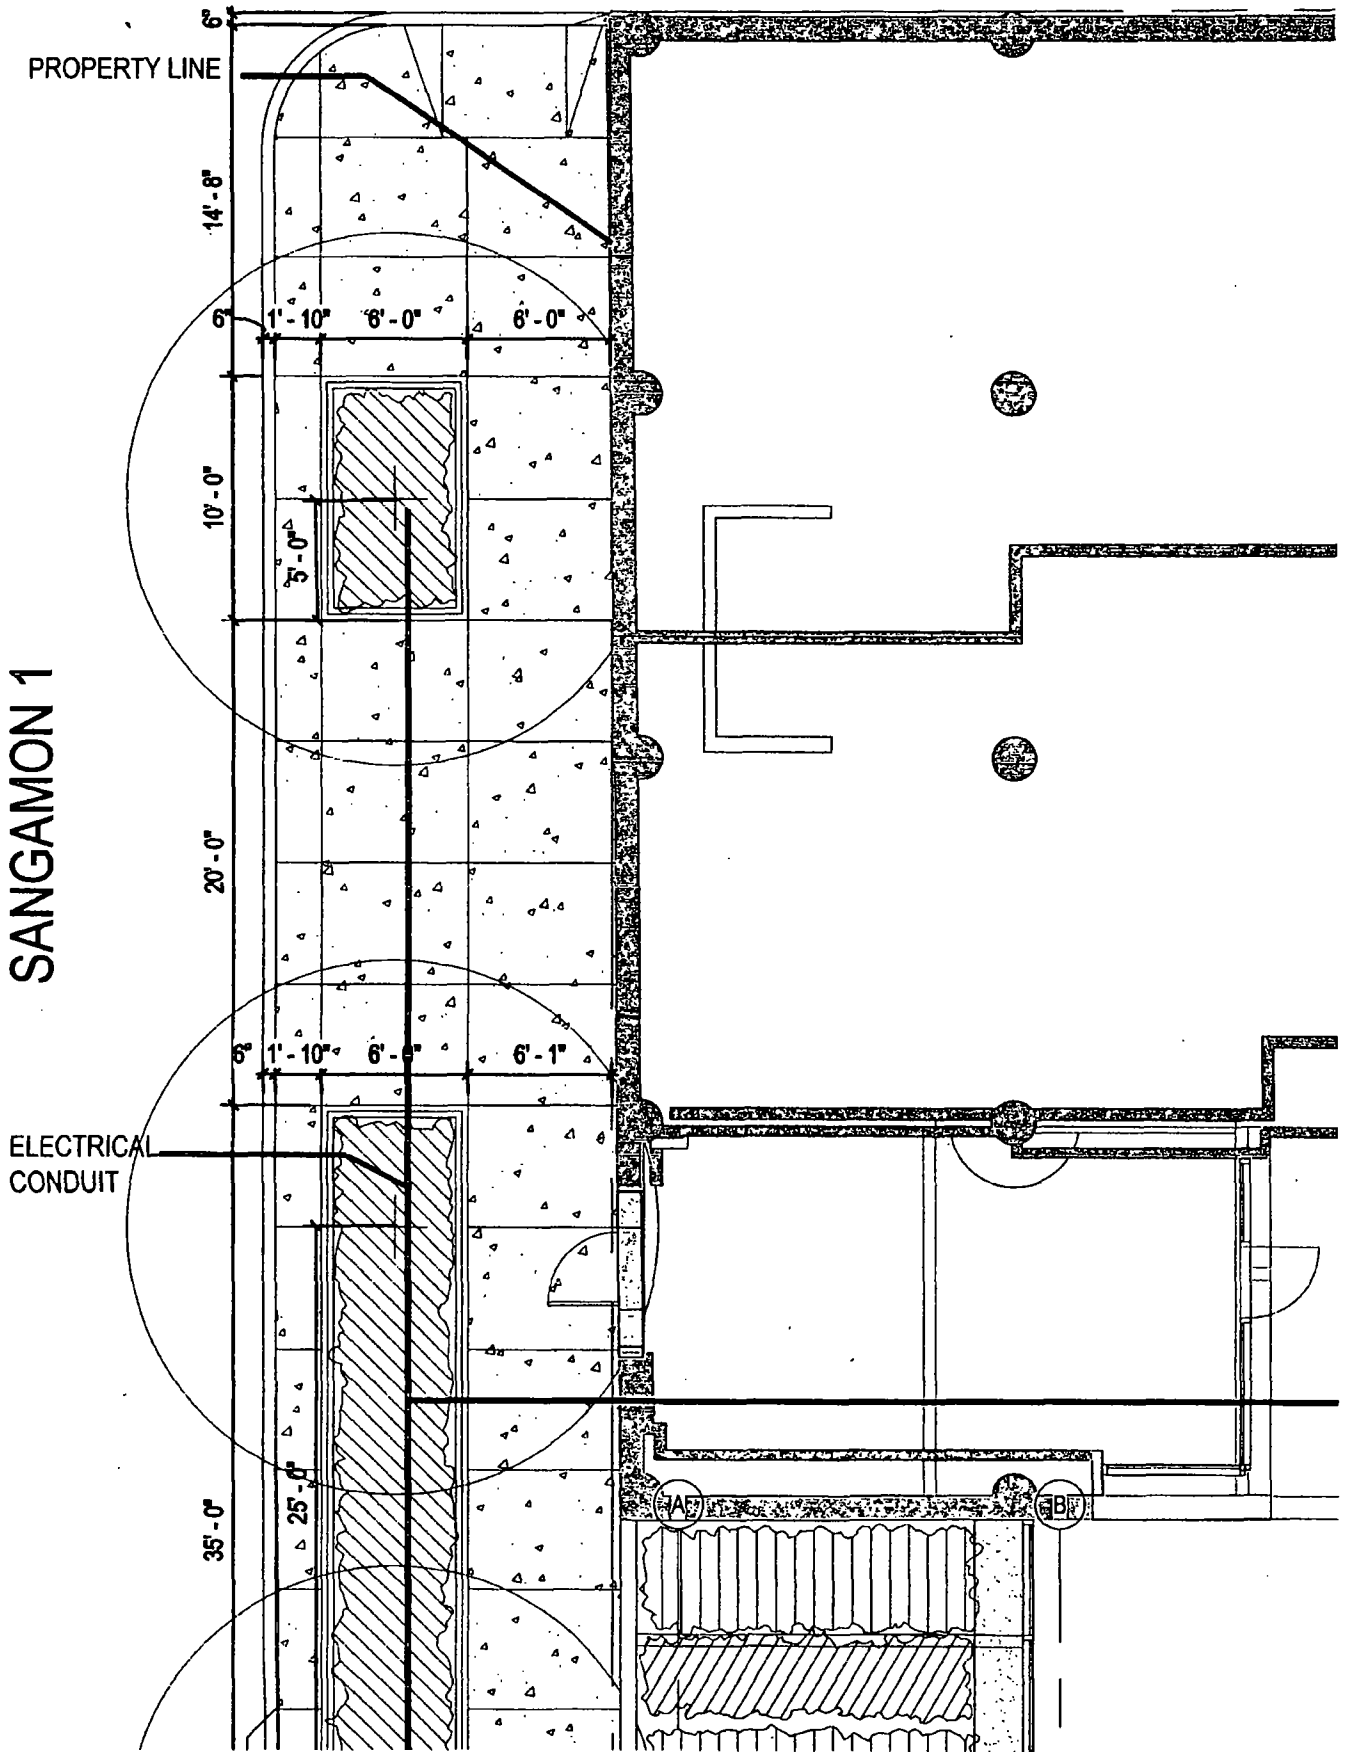


SANGAMON 2

ELECTRICAL
CONDUIT


PROPERTY LINE

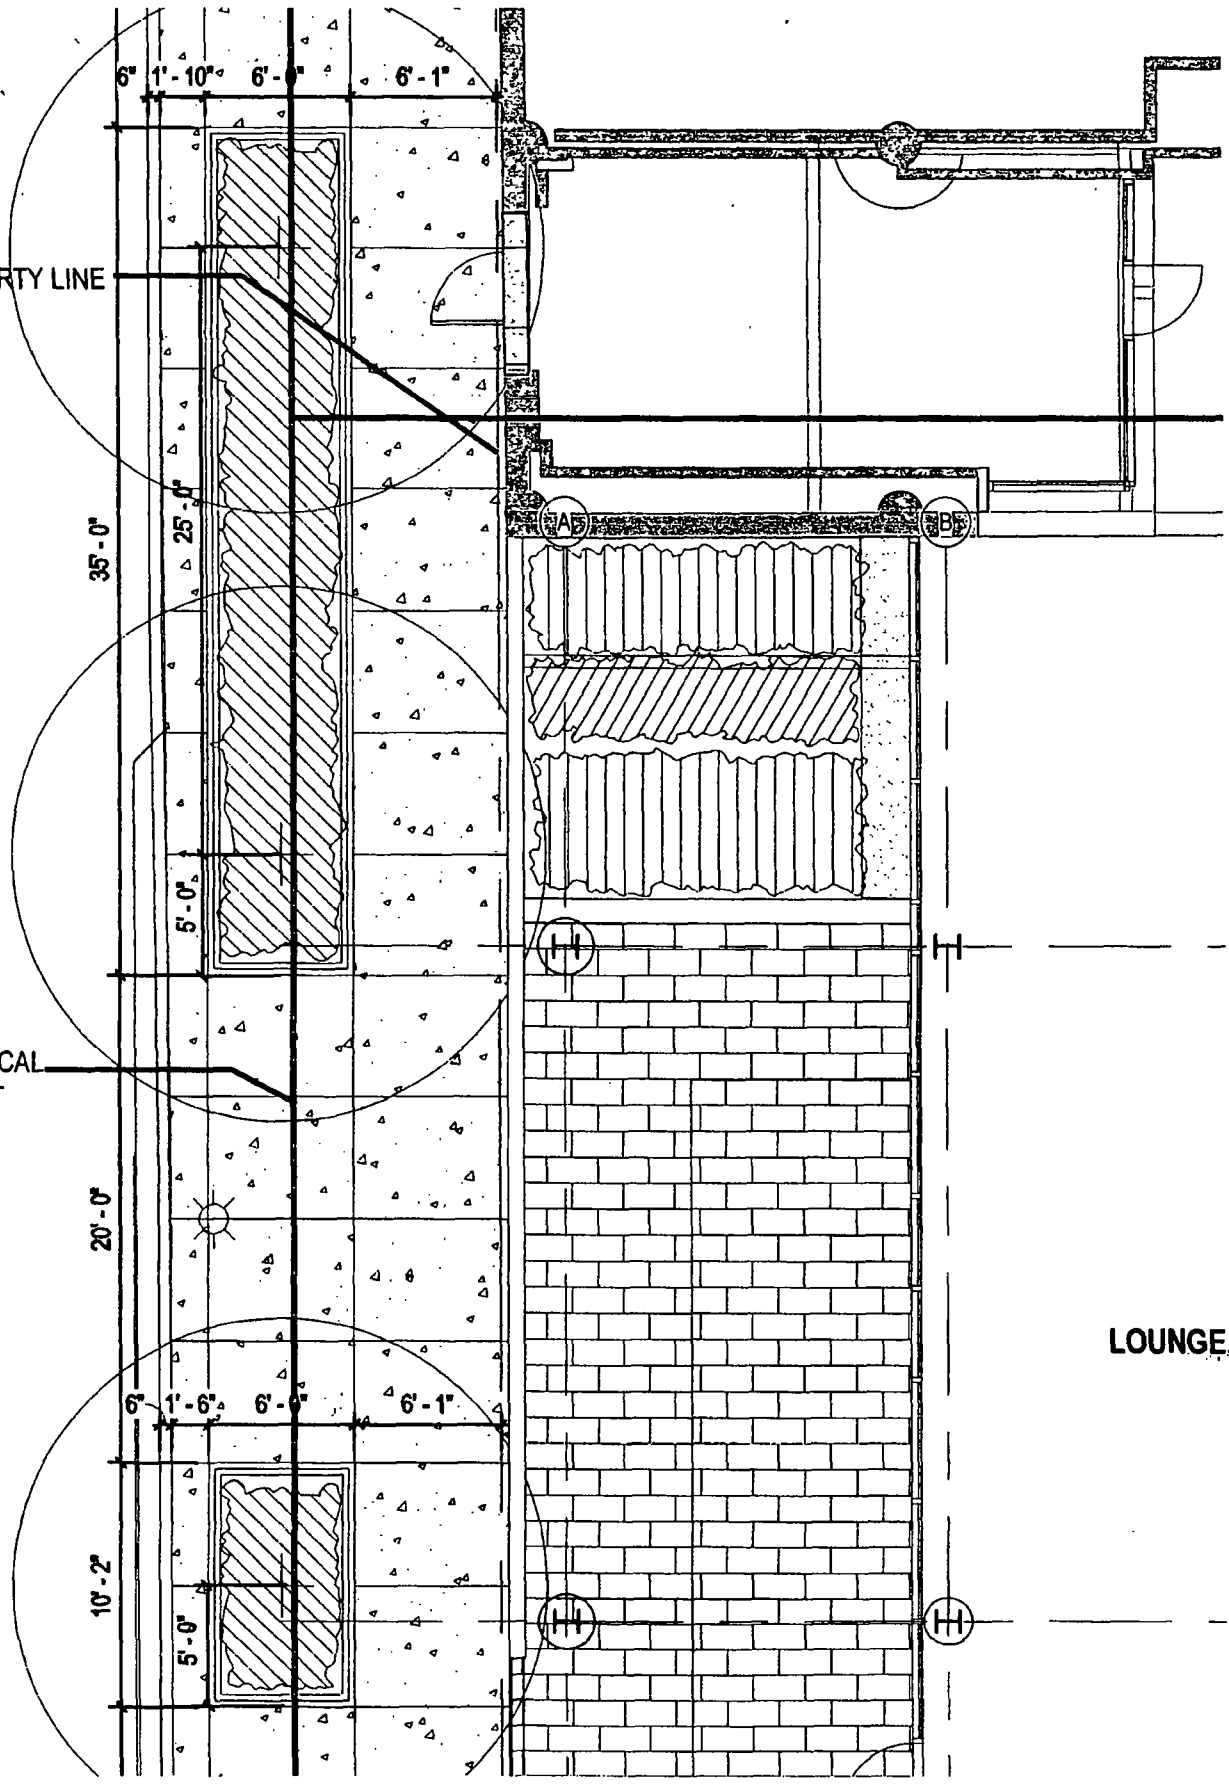


SANGAMON 3

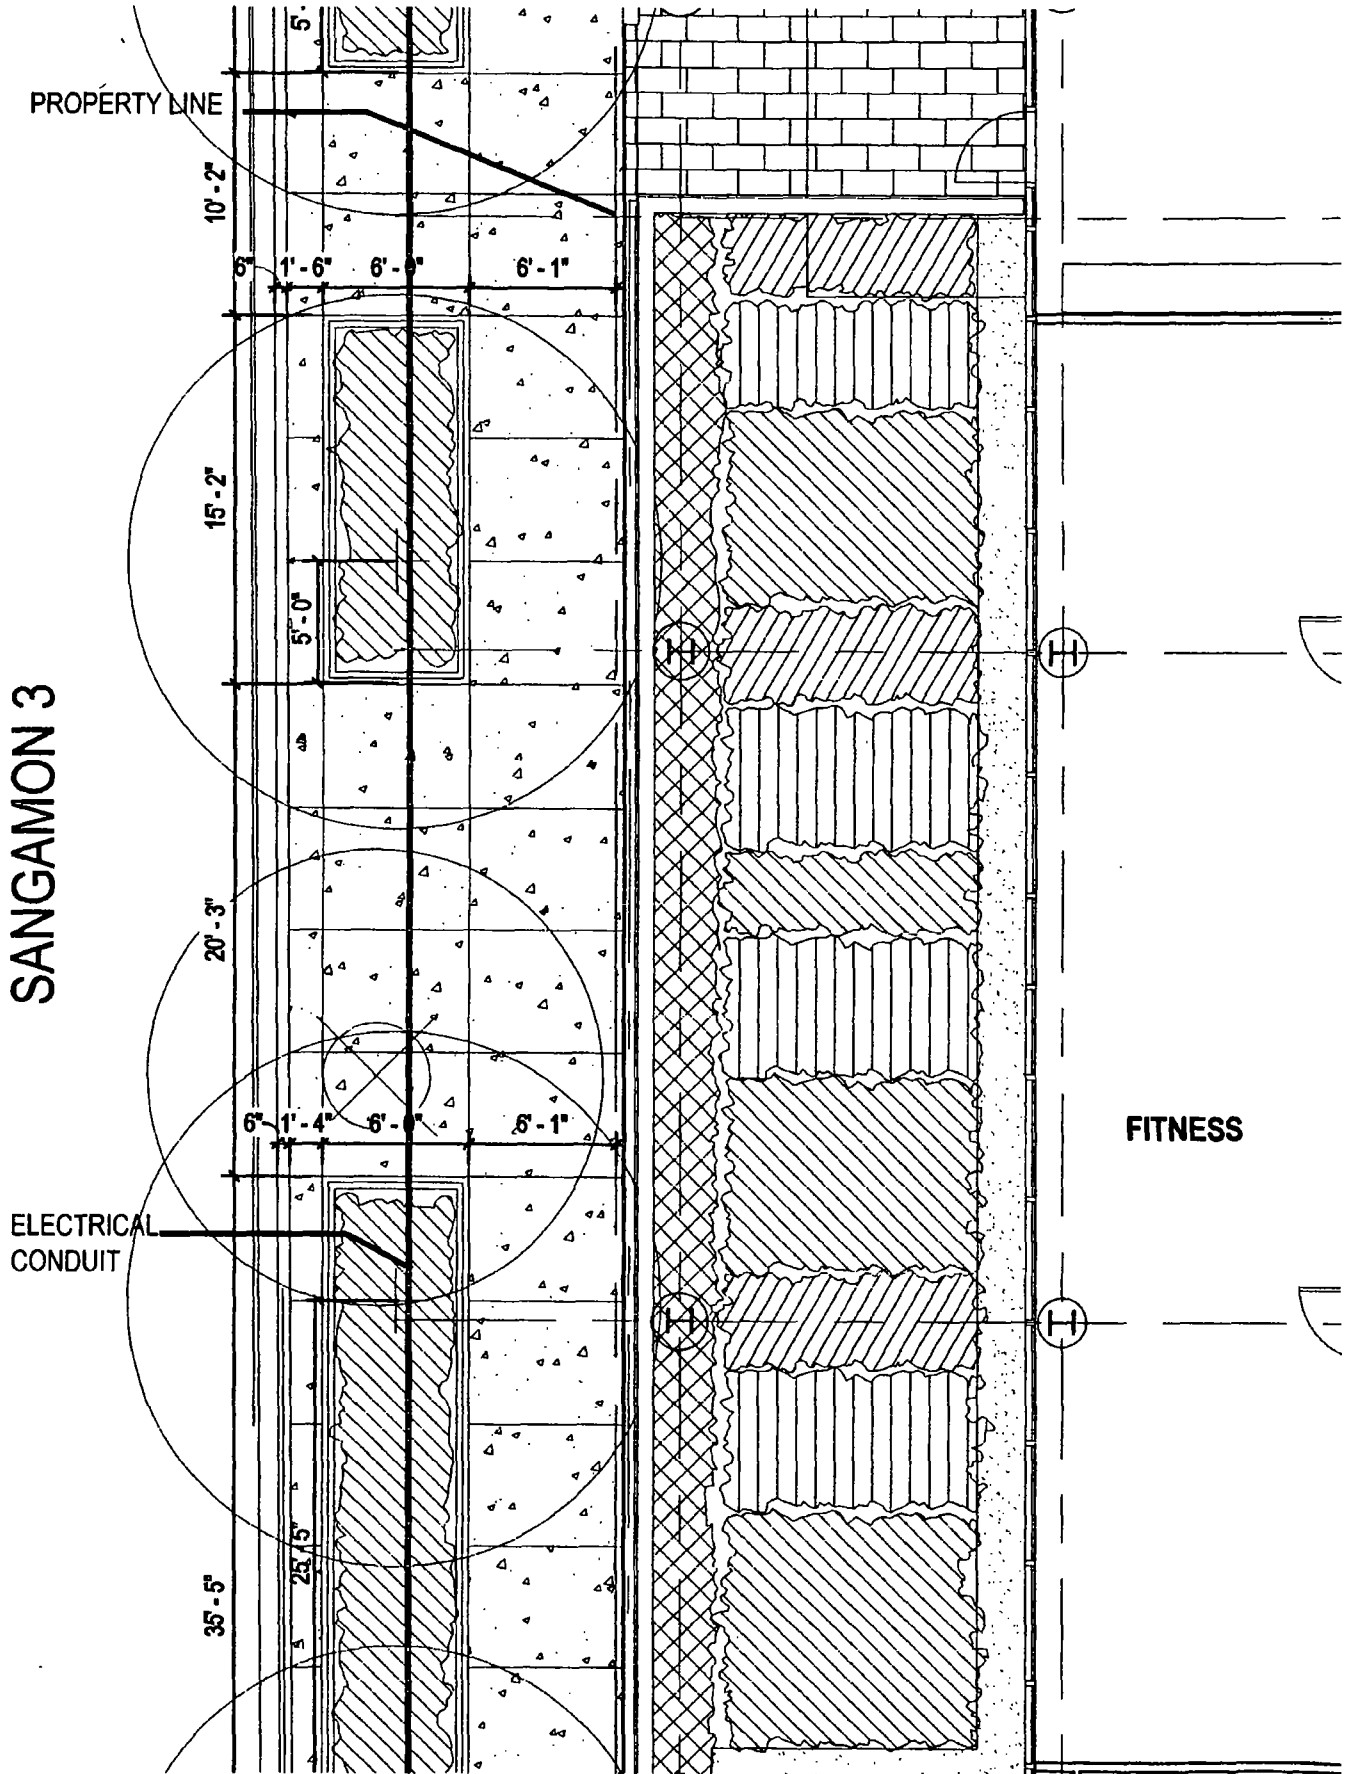

SANGAMON 4

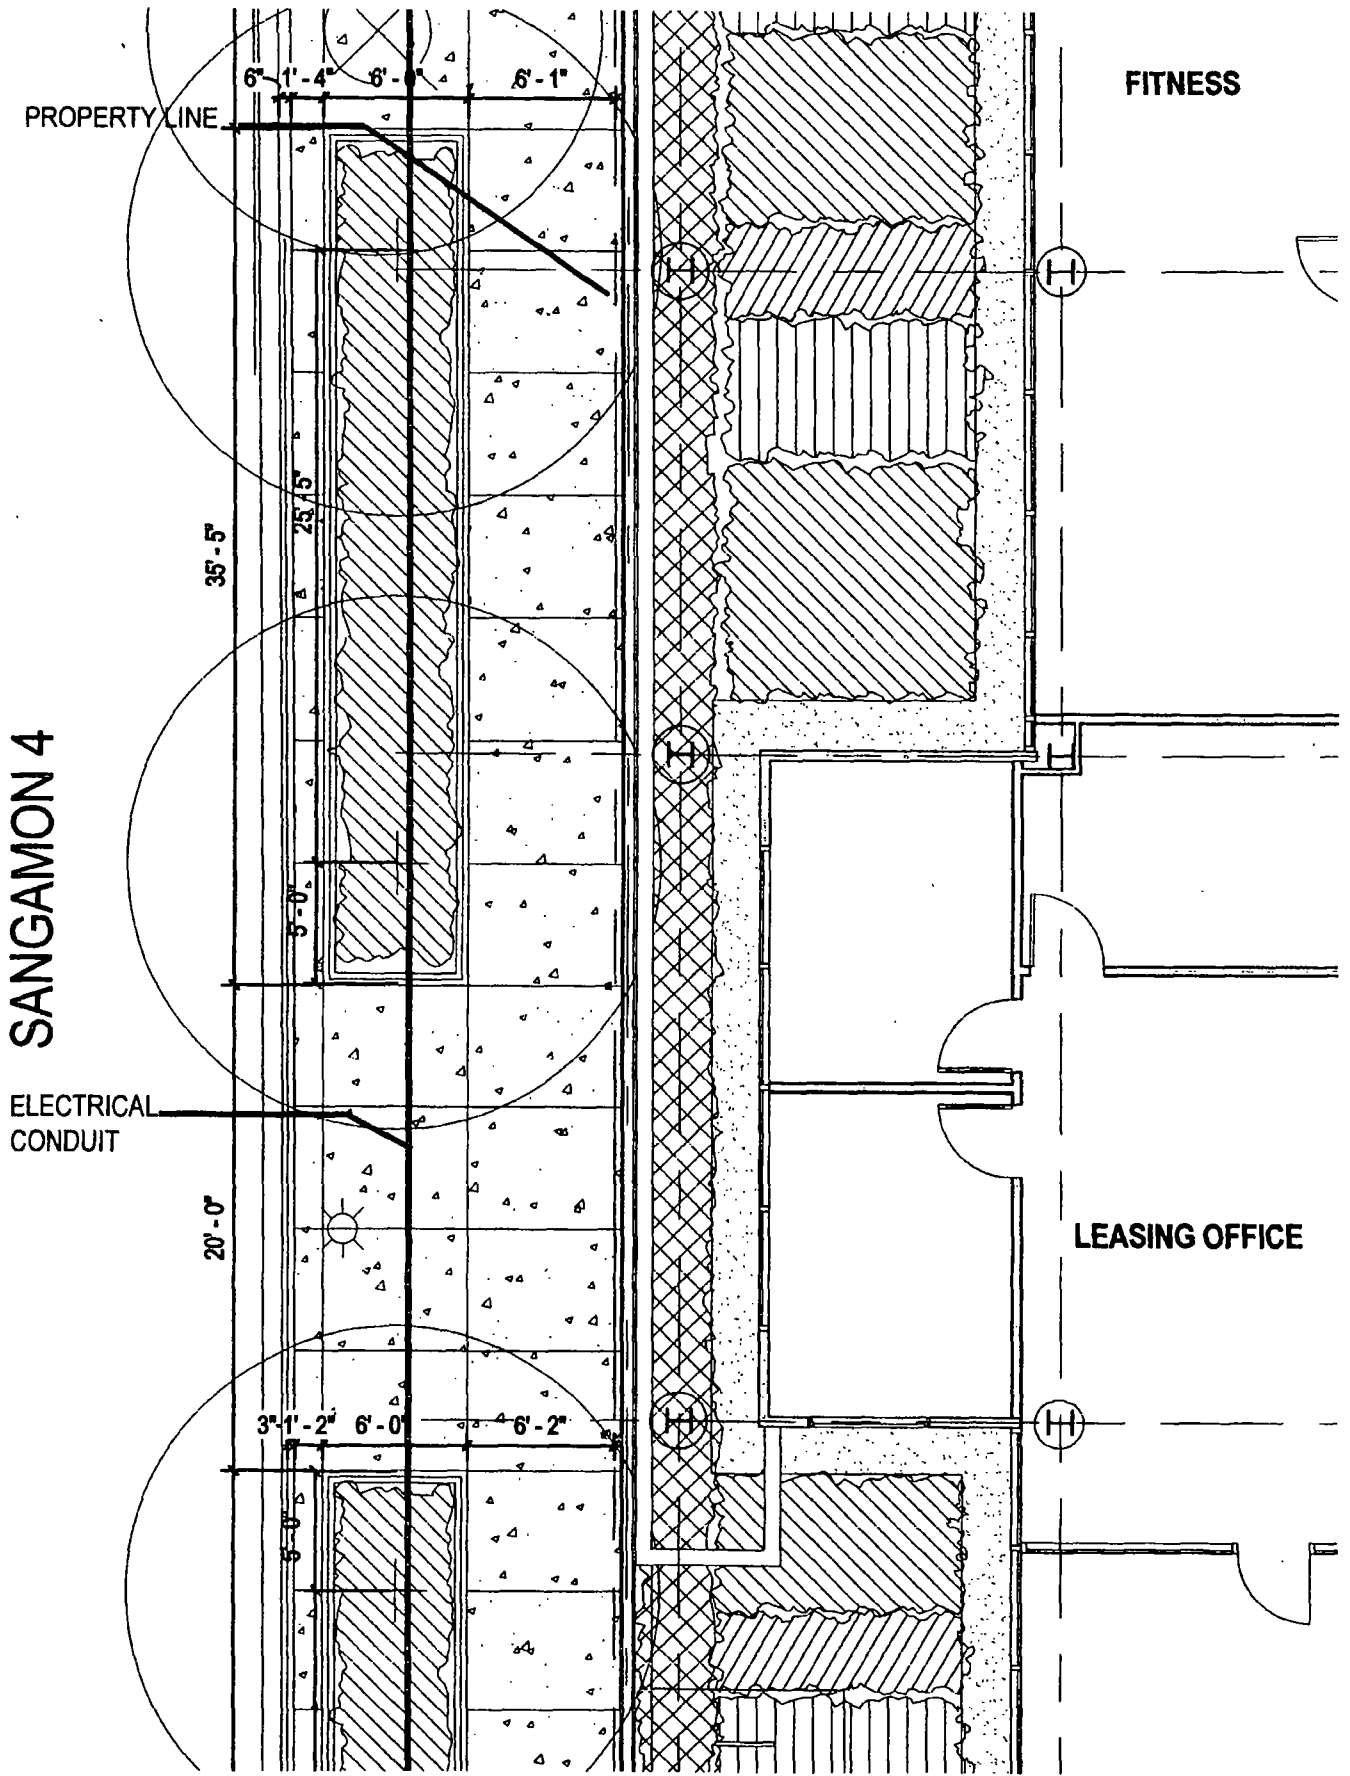

SANGAMON 5

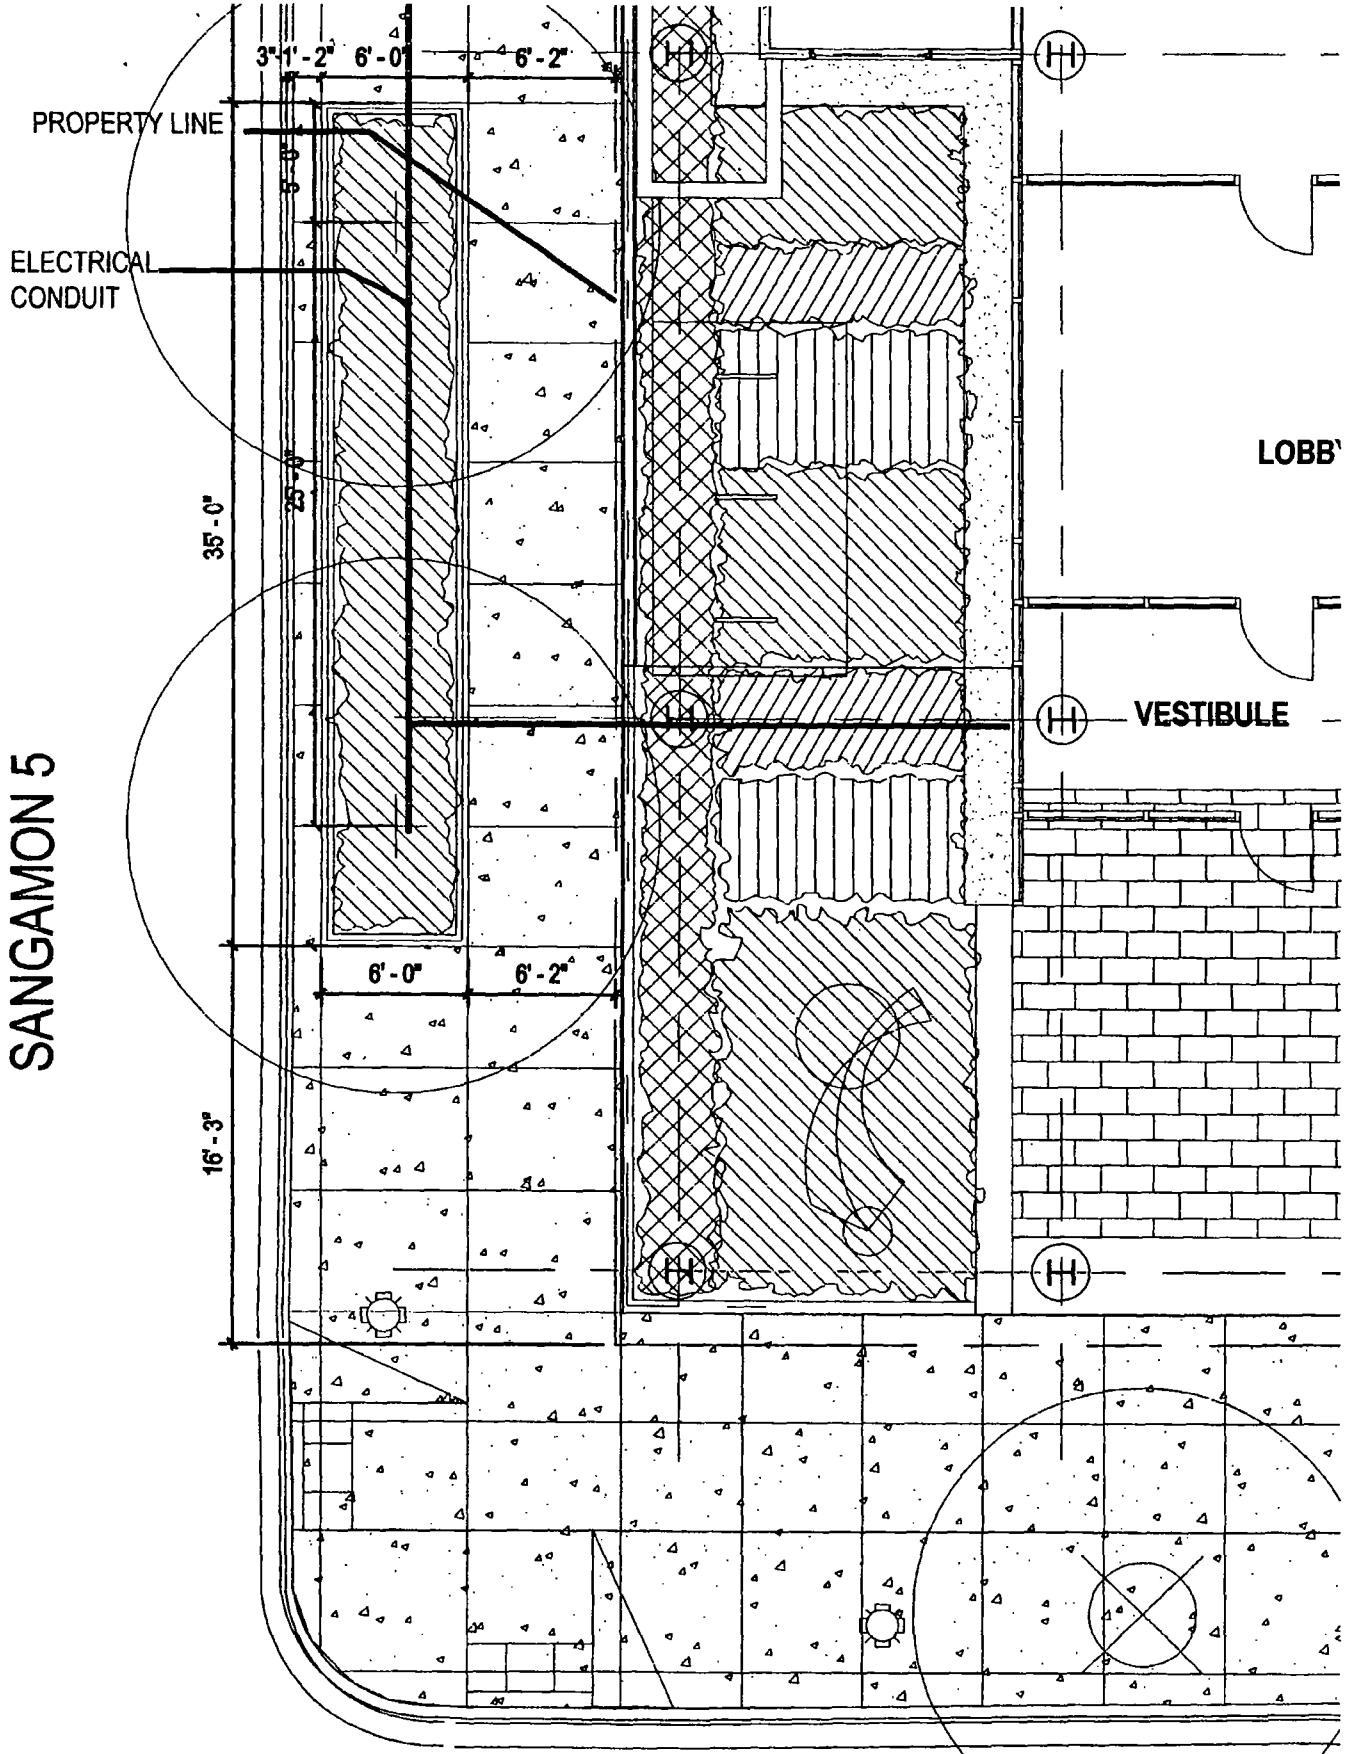

WASHINGTON 1