



City of Chicago



O2018-4722

Office of the City Clerk

Document Tracking Sheet

Meeting Date:	5/25/2018
Sponsor(s):	Tunney (44)
Type:	Ordinance
Title:	Grant(s) of privilege in public way for D'Agostinos Pizza - light fixtures
Committee(s) Assignment:	Committee on Transportation and Public Way

ORDINANCE
D'AGOSTINOS PIZZA
Acct No. 339945 - 1
Permit No. 1133245

Be It Ordained by the City Council of the City of Chicago:

SECTION 1. Permission and authority are hereby given and granted to D'AGOSTINOS PIZZA, upon the terms and subject to the conditions of this ordinance to maintain and use, as now constructed, twenty-one (21) Light Fixture(s) projecting over the public right-of-way adjacent to its premises known as 1351 W. Addison St..

Said Light Fixture(s) at N Southport measure(s):

Five (5) at two (2) feet in length, two (2) feet in width and eight point four two (8.42) feet above grade level.

Said Light Fixture(s) at W Addison measure(s):

Six (6) at two (2) feet in length, two (2) feet in width and twelve point two five (12.25) feet above grade level.

Ten (10) at two (2) feet in length, two (2) feet in width and eight point four two (8.42) feet above grade level.

The location of said privilege shall be as shown on prints kept on file with the Department of Business Affairs and Consumer Protection and the Office of the City Clerk

Said privilege shall be constructed in accordance with plans and specifications approved by the Department of Transportation (Division of Project Development).

This grant of privilege in the public way shall be subject to the provisions of Section 10-28-015 and all other required provisions of the Municipal Code of Chicago.

The grantee shall pay to the City of Chicago as compensation for the privilege #1133245 herein granted the sum of one hundred seventy-five (\$175.00) per annum in advance.




A 25% penalty will be added for payments received after due date..

The permit holder agrees to hold the City of Chicago harmless for any damage, relocation or replacement costs associated with damage, relocation or removal of private property caused by the City performing work in the public way.

Authority herein given and granted for a period of five (5) years from and after Date of Passage

Alderman


Thomas Tunney 44th Ward

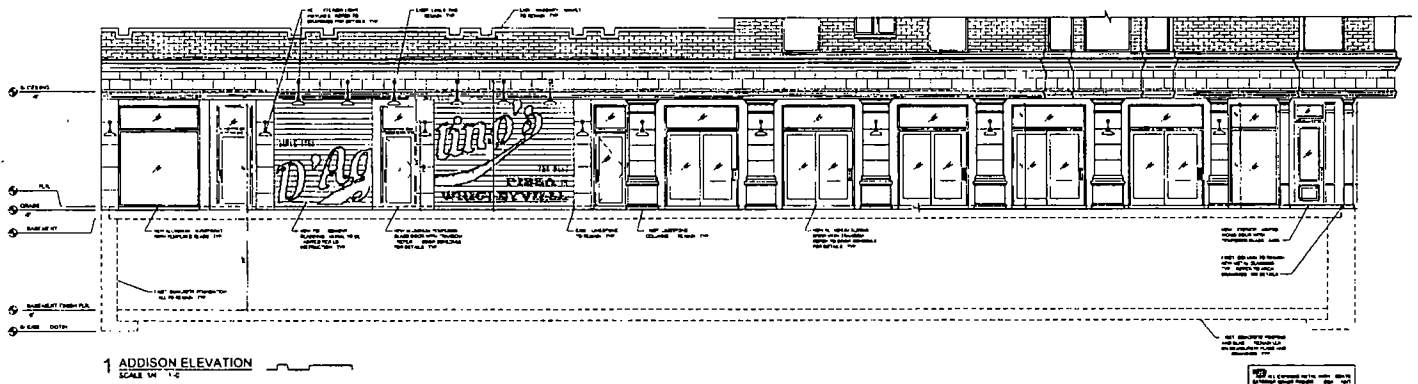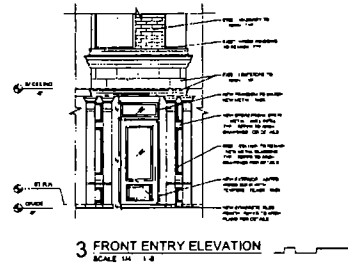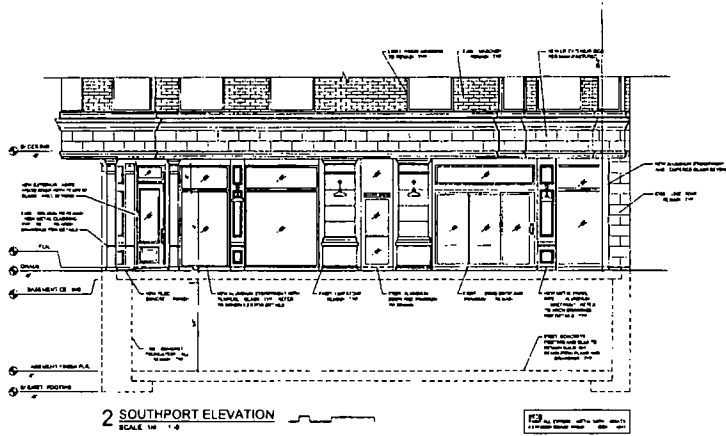

SPACE ARCHITECTS + PLANNERS 1351 W. ADDISON ST. CHICAGO, IL 60613 TEL: 773.233.1111	SP Engineers Consulting Structural Engineers 1351 W. ADDISON ST. CHICAGO, IL 60613 TEL: 773.233.1111	YES Your Engineering Services 1351 W. ADDISON ST. CHICAGO, IL 60613 TEL: 773.233.1111	PROJECT NAME D AGOSTINO S		PROJECT DATE 10/1/13	DATE 10/1/13	PROJECT TYPE RENOVATION	CLIENT D AGOSTINO S	DESIGNER SPACE ARCHITECTS + PLANNERS	SCALE 1/4" = 1'-0"	PROJECT NO. A2.0
			PROJECT ADDRESS 1351 W ADDISON ST CHICAGO IL 60613								



05/23/2018

Alderman **Thomas Tunney**
Ward # **44**
City of Chicago
City Hall, Room **300**
121 North LaSalle Street
Chicago, Illinois 60602

Re: An ordinance to use and maintain a portion of the public right-of-way for **twenty-one (21) light fixture(s)** for **D'AGOSTINOS PIZZA**, adjacent to the premises known as **1351 W. Addison St.**

Dear Alderman **Thomas Tunney**:

The applicant referenced above has requested the use of the public right-of-way for a **light fixture(s)**. An ordinance has been prepared by the Department of Business Affairs and Consumer Protection – Small Business Center - Public Way Use Unit for presentation to the City Council. Because this request was made for properties located in your ward, as approved by you as per the attached, I respectfully request that you introduce the attached ordinance at the next City Council meeting.

If you have any questions regarding this ordinance, please contact Anthony Bertuca at (312) 744-5506.

Department of Business Affairs and Consumer Protection