



City of Chicago



O2014-9204

Office of the City Clerk

Document Tracking Sheet

Meeting Date:	11/5/2014
Sponsor(s):	Reilly (42)
Type:	Ordinance
Title:	Grant(s) of privilege in public way for 111 West Wacker Partners LLC
Committee(s) Assignment:	Committee on Transportation and Public Way

ORDINANCE
111 WEST WACKER PARTNERS, LLC
Acct. No. 374788 - 2
Permit No. 1113326

Be It Ordained by the City Council of the City of Chicago:

SECTION 1. Permission and authority are hereby given and granted to 111 WEST WACKER PARTNERS, LLC, upon the terms and subject to the conditions of this ordinance to construct, install, maintain and use two (2) Conduit(s) under the public right-of-way adjacent to its premises known as 111 W. Wacker Dr..

Said Conduit(s) at Clark St measure(s):

Two (2) at sixty-two point two five (62.25) feet in length, and one (1) foot in width for a total of one hundred twenty-four point five (124.5) square feet.

The location of said privilege shall be as shown on prints kept on file with the Department of Business Affairs and Consumer Protection and the Office of the City Clerk.

Said privilege shall be constructed in accordance with plans and specifications approved by the Department of Transportation (Division of Project Development) and Department of Transportation (Office of Underground Coordination).

This grant of privilege in the public way shall be subject to the provisions of Section 10-28-015 and all other required provisions of the Municipal Code of Chicago.

The grantee shall pay to the City of Chicago as compensation for the privilege #1113326 herein granted the sum of seven hundred forty-seven (\$747.00) per annum in advance.


A 25% penalty will be added for payments received after due date.

The permit holder agrees to hold the City of Chicago harmless for any damage, relocation or replacement costs associated with damage, relocation or removal of private property caused by the City performing work in the public way.

Authority herein given and granted for a period of five (5) years from and after Date of Passage.

Alderman  _____

Brendan Reilly 42nd Ward

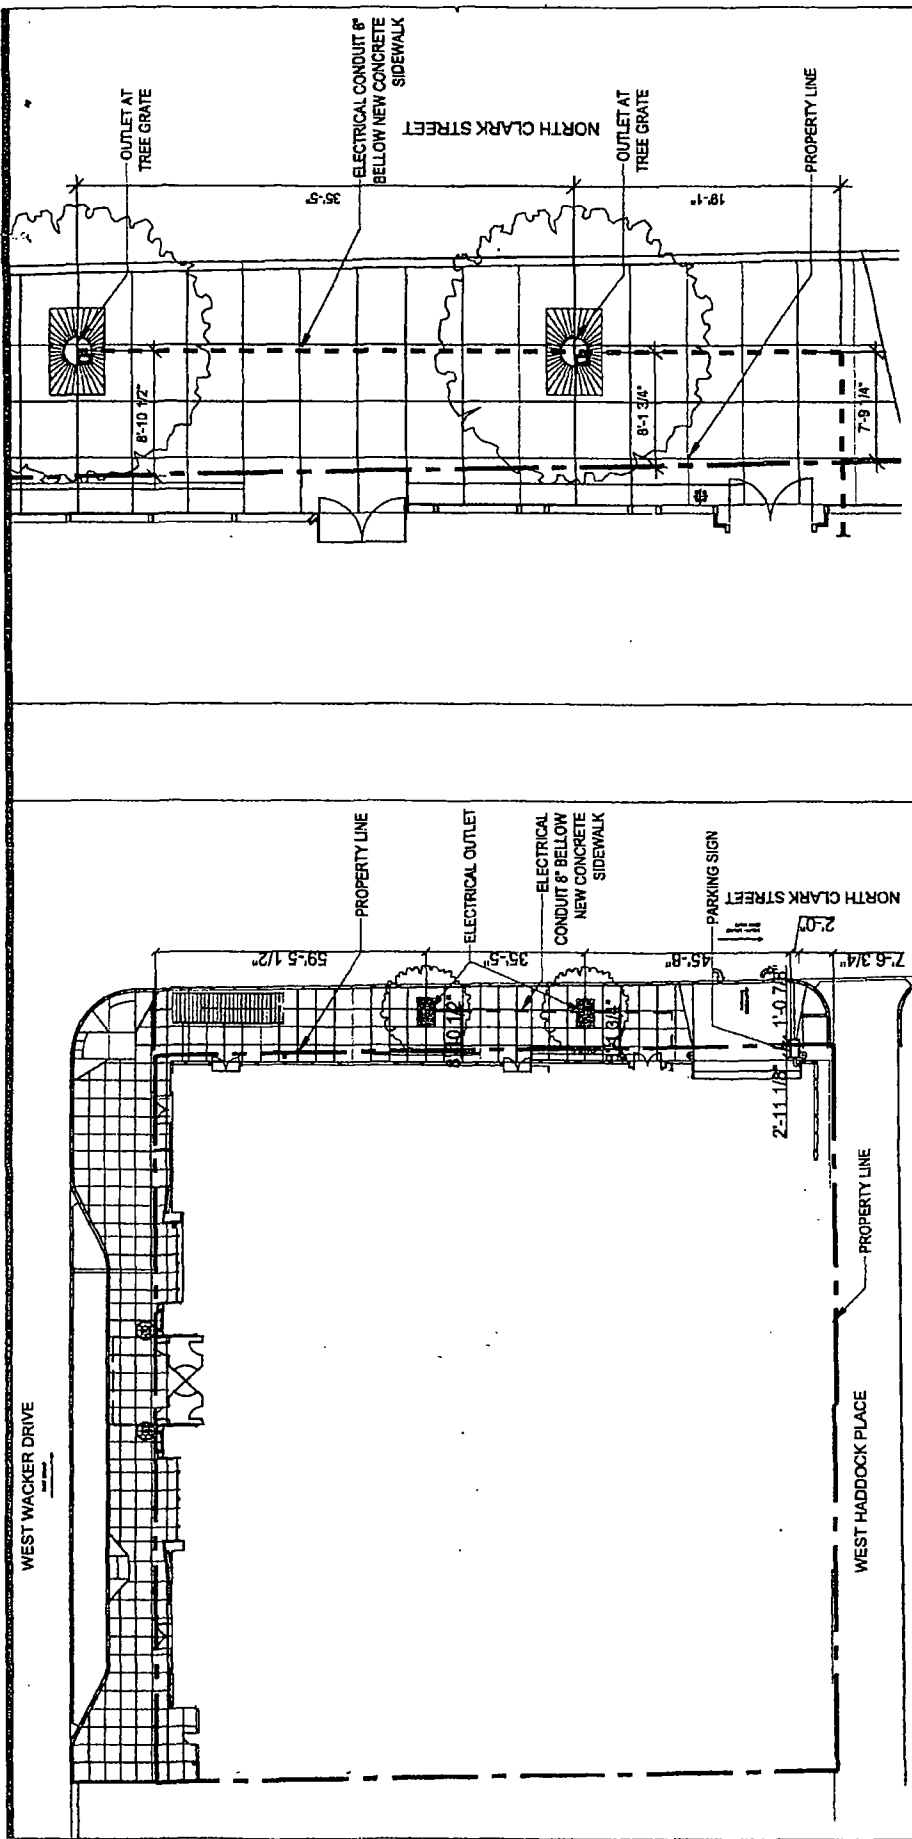

1 GENERAL SITE PLAN
Scale: 1/8" = 1'-0"

2 ENLARGED SITE PLAN
Scale: 1/4" = 1'-0"

EPSTEIN
Chicago
New York
Los Angeles
San Francisco
Seattle
Boston
Dallas
Denver
Houston
Miami
Minneapolis
Portland
San Diego
Washington, DC
Wichita

300 W. Lake Street
Chicago, IL 60601-1128
T 312.434.1100
www.epsteingroup.com

111 WACKER - SITE PLANS

PLAN IS: WAY SKETCHES

PROJECT NAME: 111 WACKER
PROJECT NUMBER: 1140
PROJECT MANAGER: TOM SCHEDELKOFF
ARCHITECT/ENGINEER: KATHY BRENNAN
SCALE: SEE DRAWINGS
DATE: _____
BY: _____
CHECKED BY: _____
DATE: _____
BY: _____

DRAWING NUMBER: 20140113-A