



City of Chicago



O2018-8332

Office of the City Clerk

Document Tracking Sheet

| | |
|---------------------------------|---|
| Meeting Date: | 10/31/2018 |
| Sponsor(s): | Reilly (42) |
| Type: | Ordinance |
| Title: | Canopy(s) for AG 300 South Wacker Owner LLC |
| Committee(s) Assignment: | Committee on Transportation and Public Way |

ORDINANCE
AG 300 South Wacker Owner LLC
Acct. No. 429663 - 1
Permit No. 1135184

Be It Ordained by the City Council of the City of Chicago:

SECTION 1. Permission and authority are hereby given and granted to AG 300 South Wacker Owner LLC, upon the terms and subject to the conditions of this ordinance to construct, install, maintain and use one (1) Canopy(s) projecting over the public right-of-way adjacent to its premises known as 300 S. Wacker Dr .

Said Canopy(s) at S. Wacker measure(s):

One (1) at twenty-seven point eight eight (27.88) feet in length, and two point six seven (2.67) feet in width for a total of seventy-four point four four (74.44) square feet.

The location of said privilege shall be as shown on prints kept on file with the Department of Business Affairs and Consumer Protection and the Office of the City Clerk.

Said privilege shall be constructed in accordance with plans and specifications approved by the Zoning Department - Signs.

This grant of privilege in the public way shall be subject to the provisions of Section 10-28-015 and all other required provisions of the Municipal Code of Chicago.

The grantee shall pay to the City of Chicago as compensation for the privilege #1135184 herein granted the sum of fifty-two dollars and eighty-eight cents (\$52.88) per annum in advance.


A 25% penalty will be added for payments received after due date.


The permit holder agrees to hold the City of Chicago harmless for any damage, relocation or replacement costs associated with damage, relocation or removal of private property caused by the City performing work in the public way.

Authority herein given and granted for a period of five (5) years from and after Date of Passage.

Alderman _____

Brendan Reilly 42nd Ward

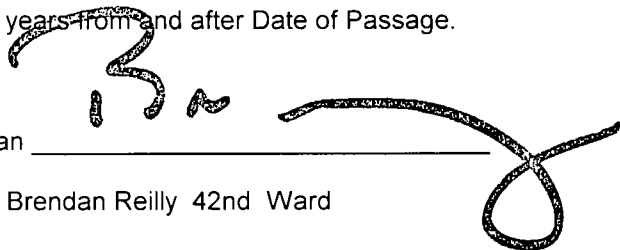A handwritten signature in black ink, appearing to read 'Brendan Reilly', is written over a horizontal line. The signature is stylized and includes a large loop at the end.

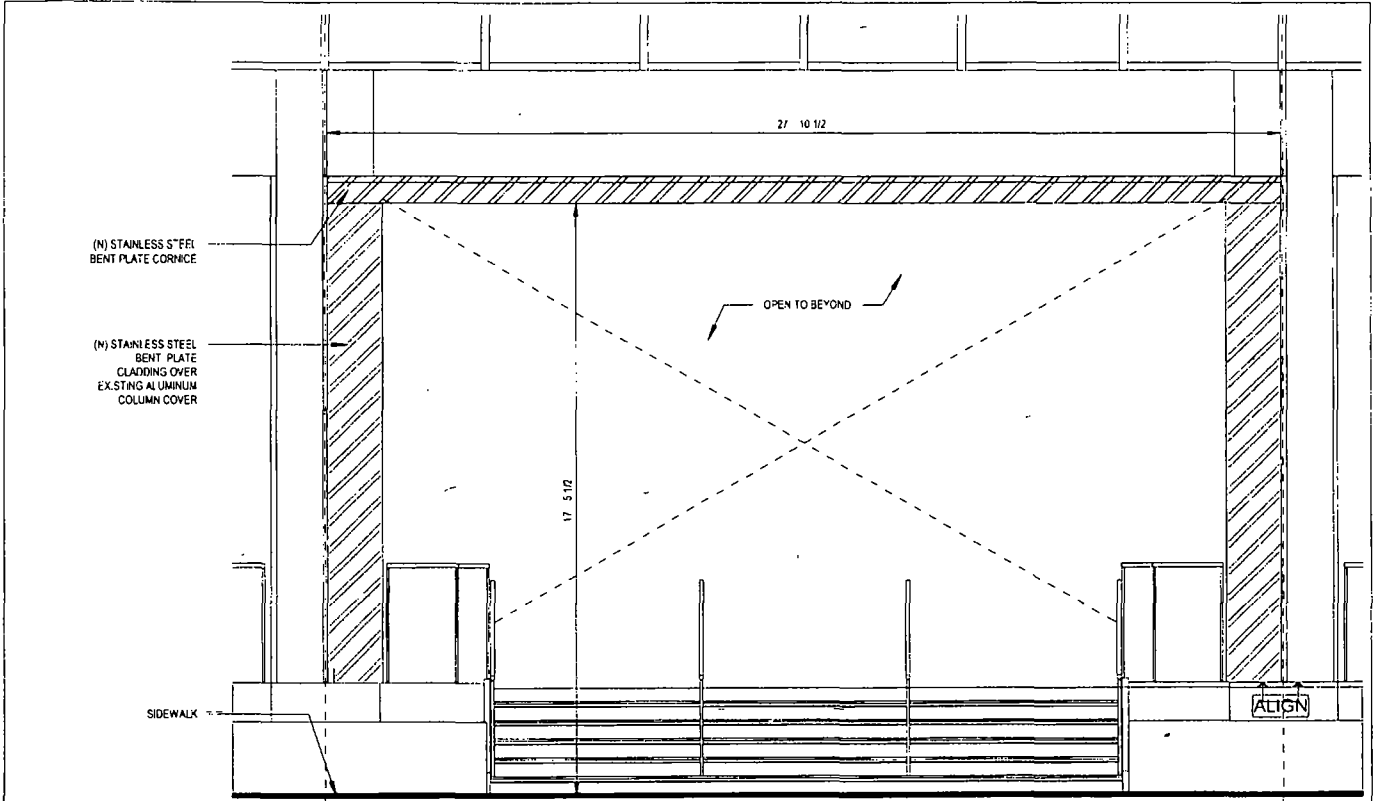

3 CANOPY ELEVATION
 1/4" = 1'-0"



Drawing Title
GRANT OF PRIVILEGE SKETCHES
 Project Name
300 S WACKER DRIVE

Drawing Number
SK-1 3
 PROJECT 17041 08
 DATE 05/31/18
 SCALE 1/4 = 1 0