



City of Chicago



O2015-5904

Office of the City Clerk

Document Tracking Sheet

Meeting Date:	7/29/2015
Sponsor(s):	Reilly (42)
Type:	Ordinance
Title:	Grant(s) of privilege in public way for Fairfield Inn & Suites - Downtown Chicago - Light Fixtures
Committee(s) Assignment:	Committee on Transportation and Public Way

ORDINANCE
FAIRFIELD INN & SUITES - DOWNTOWN CHICAGO
Acct. No. 200738 - 1
Permit No. 1119428

Be It Ordained by the City Council of the City of Chicago:

SECTION 1. Permission and authority are hereby given and granted to FAIRFIELD INN & SUITES - DOWNTOWN CHICAGO, upon the terms and subject to the conditions of this ordinance to maintain and use, as now constructed, four (4) Light Fixture(s) projecting over the public right-of-way adjacent to its premises known as 216 E. Ontario St..

Said Light Fixture(s) at ONTARIO measure(s):

Four (4) at one (1) foot in length, one (1) foot in width and nine hundred ninety-nine thousand nine hundred ninety-nine (0) feet above grade level.

The location of said privilege shall be as shown on prints kept on file with the Department of Business Affairs and Consumer Protection and the Office of the City Clerk.

Said privilege shall be constructed in accordance with plans and specifications approved by the Department of Transportation (Division of Project Development).

This grant of privilege in the public way shall be subject to the provisions of Section 10-28-015 and all other required provisions of the Municipal Code of Chicago.

The grantee shall pay to the City of Chicago as compensation for the privilege #1119428 herein granted the sum of ninety (\$90.00) per annum in advance.


A 25% penalty will be added for payments received after due date.



The permit holder agrees to hold the City of Chicago harmless for any damage, relocation or replacement costs associated with damage, relocation or removal of private property caused by the City performing work in the public way.

Authority herein given and granted for a period of five (5) years from and after 07/19/2015.

Alderman _____

Brendan Reilly 42nd Ward

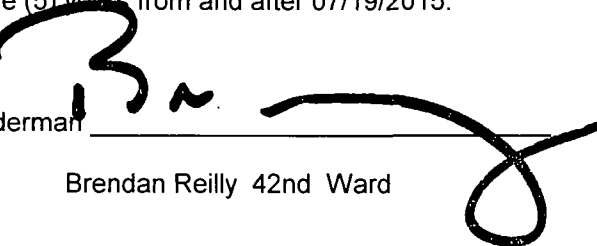A large, stylized handwritten signature in black ink, appearing to read 'B. Reilly', is written over a horizontal line. The signature is fluid and cursive, with a large loop at the end.

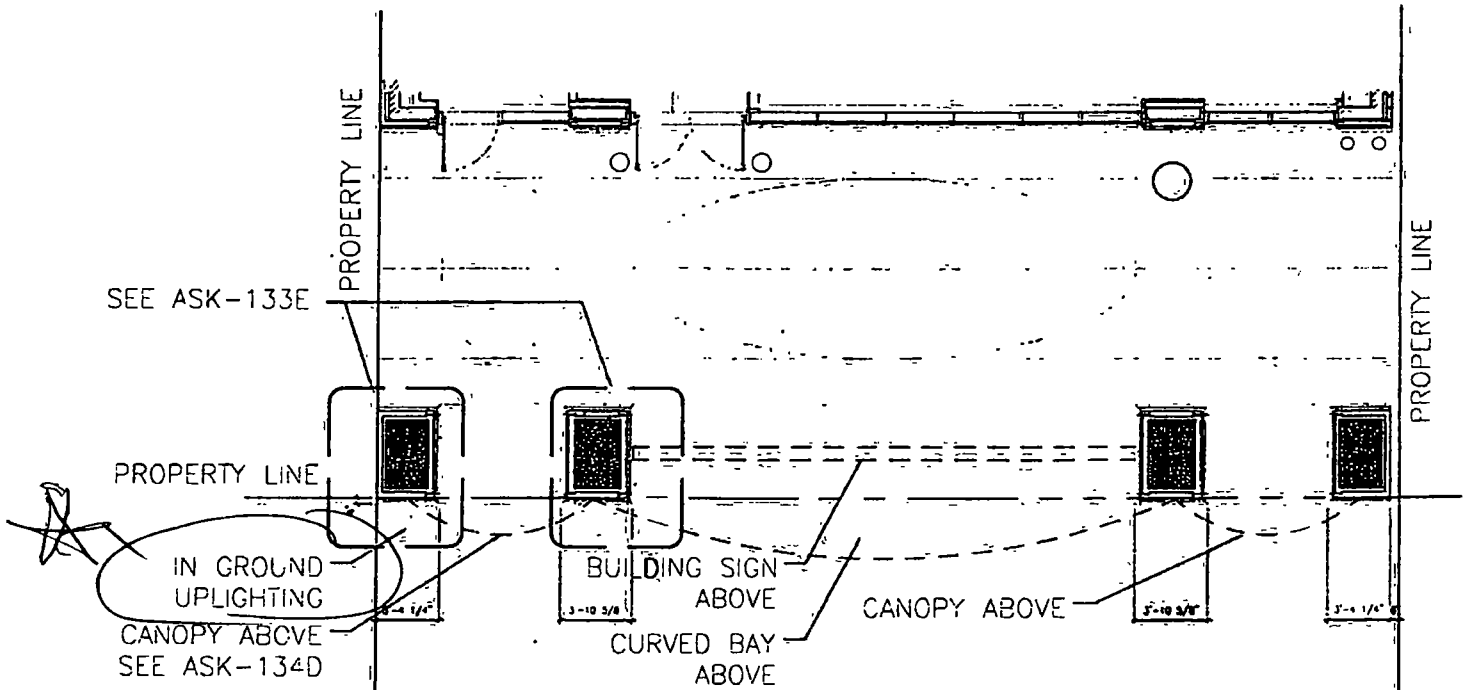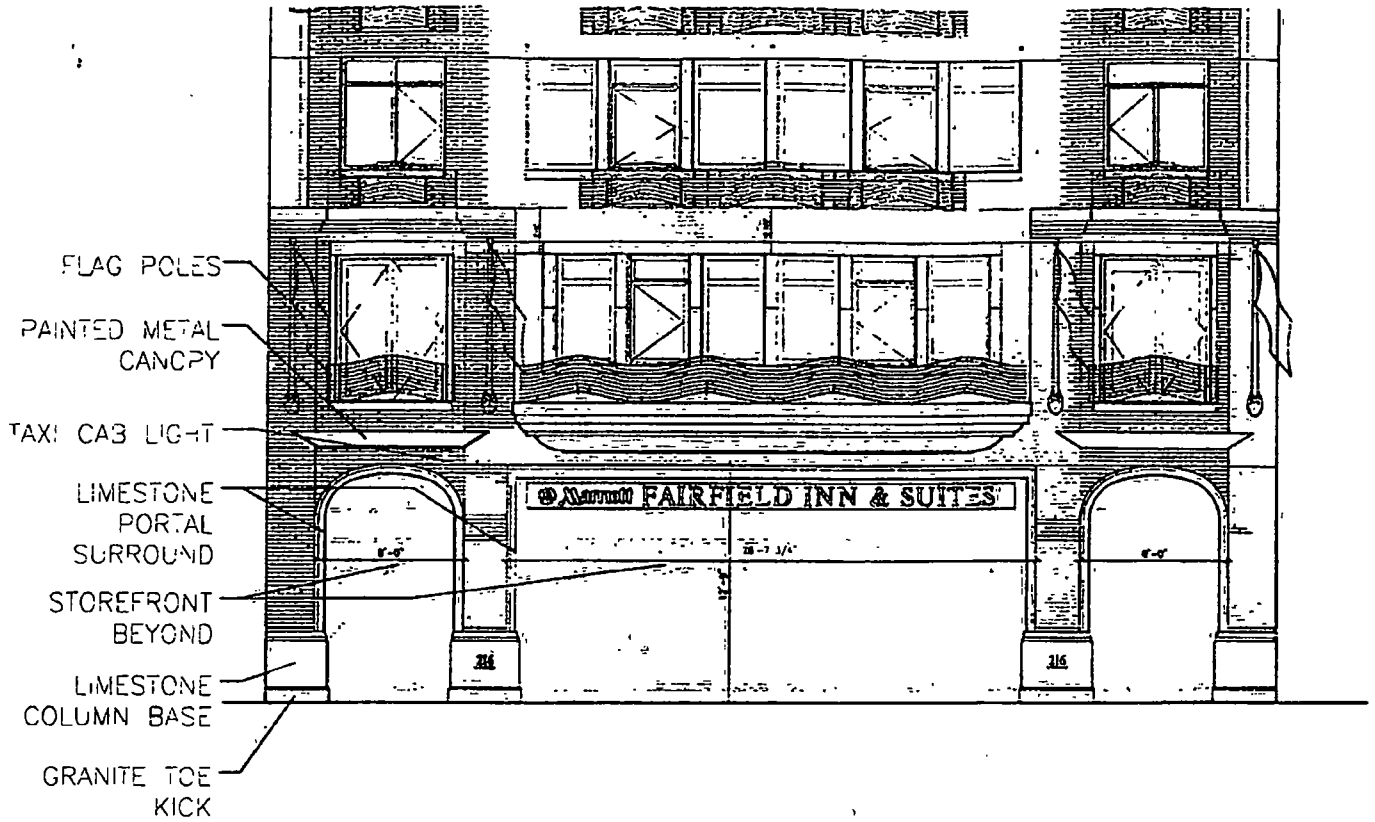

ONTARIO STREET HOTEL

ENLARGED ELEVATION AND PLAN

NOT TO SCALE
May 24, 2000

ECD COMPANY

1ST AND 2ND FLOORS

DE STEFANO + PARTNERS

ASK-134B

DeStefano and Partners, Ltd. Architecture
443 East Illinois Street Planning
Chicago, Illinois 60611 Interior Design
© 1999 De Stefano + Partners