



City of Chicago



O2021-1077

Office of the City Clerk

Document Tracking Sheet

Meeting Date:	3/24/2021
Sponsor(s):	Reilly (42)
Type:	Ordinance
Title:	Grant(s) of privilege in public way for Rush Walton LLC
Committee(s) Assignment:	Committee on Transportation and Public Way

ORDINANCE
RUSH WALTON LLC
Acct No 411809 - 2
Permit No. 1147912

Be It Ordained by the City Council of the City of Chicago:

SECTION 1. Permission and authority are hereby given and granted to RUSH WALTON LLC, upon the terms and subject to the conditions of this ordinance to maintain and use, as now constructed, one (1) Door Swing(s) on the public right-of-way adjacent to its premises known as 44 E. Walton St.

Said Door Swing(s) at E. WALTON ST measure(s):

One (1) at eight point four two (8.42) feet in length, and three point seven five (3.75) feet in width for a total of thirty-one point five eight (31.58) square feet.

The location of said privilege shall be as shown on prints kept on file with the Department of Business Affairs and Consumer Protection and the Office of the City Clerk.

Said privilege shall be constructed in accordance with plans and specifications approved by the Department of Transportation (Division of Project Development).


This grant of privilege in the public way shall be subject to the provisions of Section 10-28-015 and all other required provisions of the Municipal Code of Chicago.

The grantee shall pay to the City of Chicago as compensation for the privilege #1147912 herein granted the sum of seventy-five (\$75.00) per annum in advance.

A 25% penalty will be added for payments received after due date



The permit holder agrees to hold the City of Chicago harmless for any damage, relocation or replacement costs associated with damage, relocation or removal of private property caused by the City performing work in the public way.

Authority herein given and granted for a period of five (5) years from and after Date of Passage.

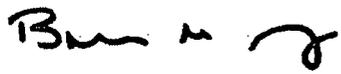Alderman  _____


Brendan Reilly 42nd Ward

R:\Projects\937-939 North Rush St - 1925.dwg\ngs\1925 AC1 01 Site Plan.dwg

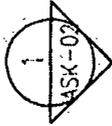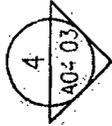

3-9 1/2

10 PUBLIC ALLEY

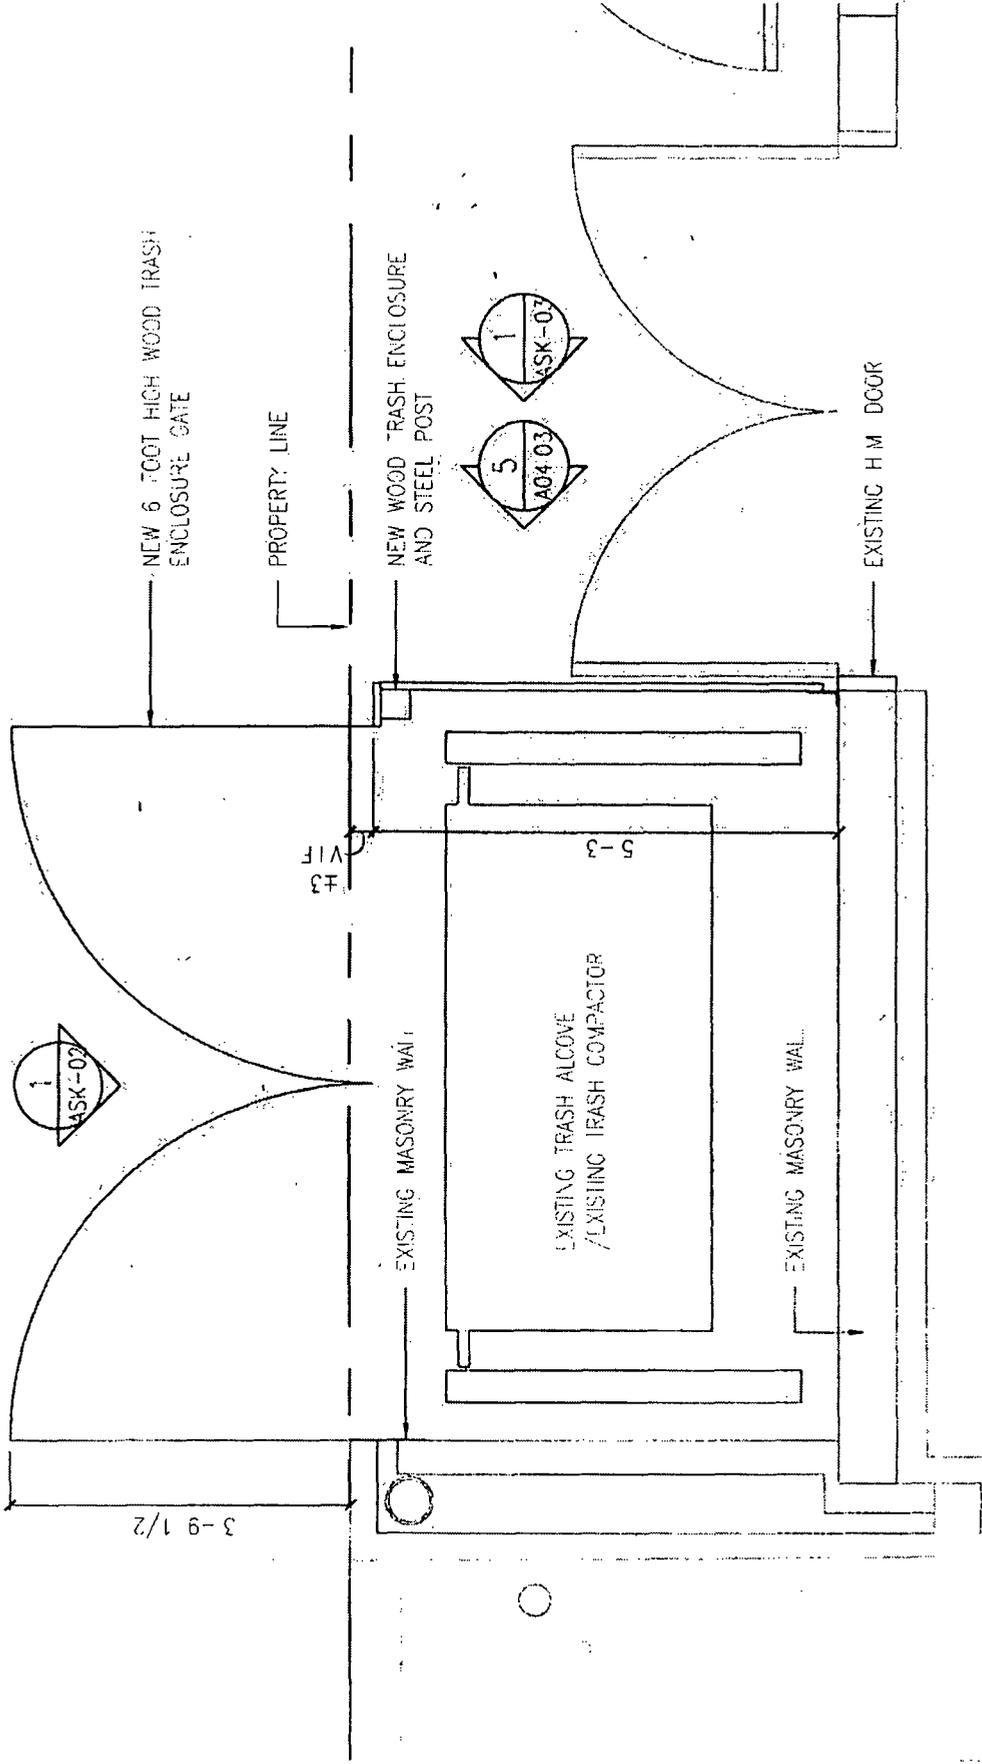

 STEPHEN RANKIN ASSOCIATES ARCHITECTS 223 W JACKSON BLVD SUITE 830 CHICAGO ILLINOIS 60606	Tel 312 899 0002 Web www.rankin.com Email Architects@rankin.com	FLOOR PLAN TRASH ENCLOSURE AT PUBLIC ALLEY		ADDITION TO RETAIL BLDG 44 E WALTON ST CHICAGO IL TENANT 937 N RUSH ST ZONING REVIEW 3RD ROUND		ASK-01 REF 1925 A01 01
	Copyright 2011 STEPHEN RANKIN ASSOCIATES ALL RIGHTS RESERVED	DATE 01/20/21 SCALE AS NOTED	JOB # 1925			



Department of Business Affairs and Consumer Protection
Small Business Center - Public Way Use Unit
City Hall - 121 N. LaSalle Street, Room 800 • Chicago, IL 60602
312-74-GOBIZ / 312-744-6249 • (312) 744-1944 (TTY)
<http://www.cityofchicago.org/bacp>

03/24/2021

Alderman **Brendan Reilly**
Ward # 42
City of Chicago
City Hall, Room 300
121 North LaSalle Street
Chicago, Illinois 60602

Re: An ordinance to use and maintain a portion of the public right-of-way for **one (1) door swing(s)** for **RUSH WALTON LLC**, adjacent to the premises known as **44 E. Walton St.**

Dear Alderman **Brendan Reilly**:

The applicant referenced above has requested the use of the public right-of-way for a **door swing(s)**. An ordinance has been prepared by the Department of Business Affairs and Consumer Protection – Small Business Center - Public Way Use Unit for presentation to the City Council. Because this request was made for properties located in your ward, as approved by you as per the attached, I respectfully request that you introduce the attached ordinance at the next City Council meeting.

If you have any questions regarding this ordinance, please contact Anthony Bertuca at (312) 744-5506.

Department of Business Affairs and Consumer Protection