



Office of the Chicago City
Clerk



O2012-866

Office of the City Clerk

City Council Document Tracking Sheet

| | |
|---------------------------------|--|
| Meeting Date: | 2/15/2012 |
| Sponsor(s): | Waguespack, Scott (32) |
| Type: | Ordinance |
| Title: | Awning(s) for Ashland Addison Florist |
| Committee(s) Assignment: | Committee on Transportation and Public Way |

ORDINANCE
ASHLAND ADDISON FLORIST
Acct. No. 86511 - 6
Permit No. 1098406

Be It Ordained by the City Council of the City of Chicago:

SECTION 1. Permission and authority are hereby given and granted to ASHLAND ADDISON FLORIST, upon the terms and subject to the conditions of this ordinance to construct, install, maintain and use one (1) Awning(s) projecting over the public right-of-way adjacent to its premises known as 3118 N. Lincoln Ave..

Said Awning(s) at N. Lincoln measure(s):

One (1) at thirty-four (34) feet in length, and three point five (3.5) feet in width for a total of one hundred nineteen (119) square feet.

The location of said privilege shall be as shown on prints kept on file with the Department of Business Affairs and Consumer Protection and the Office of the City Clerk.

Said privilege shall be constructed in accordance with plans and specifications approved by the Zoning Department - Signs.


This grant of privilege in the public way shall be subject to the provisions of Section 10-28-015 and all other required provisions of the Municipal Code of Chicago.



The grantee shall pay to the City of Chicago as compensation for the privilege #1098406 herein granted the sum of fifty-nine (\$59.00) per annum in advance.

A 25% penalty will be added for payments received after due date.

The permit holder agrees to hold the City of Chicago harmless for any damage, relocation or replacement costs associated with damage, relocation or removal of private property caused by the City performing work in the public way.

Authority herein given and granted for a period of five (5) years from and after Date of Passage.

Alderman 
Scott Waguespack 32nd Ward

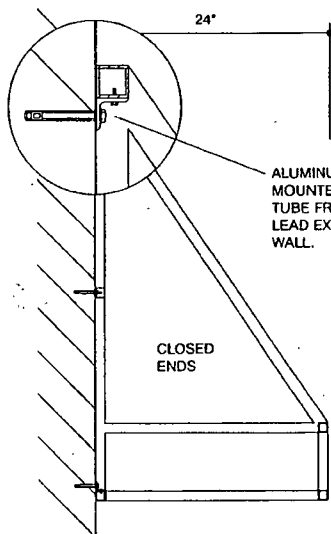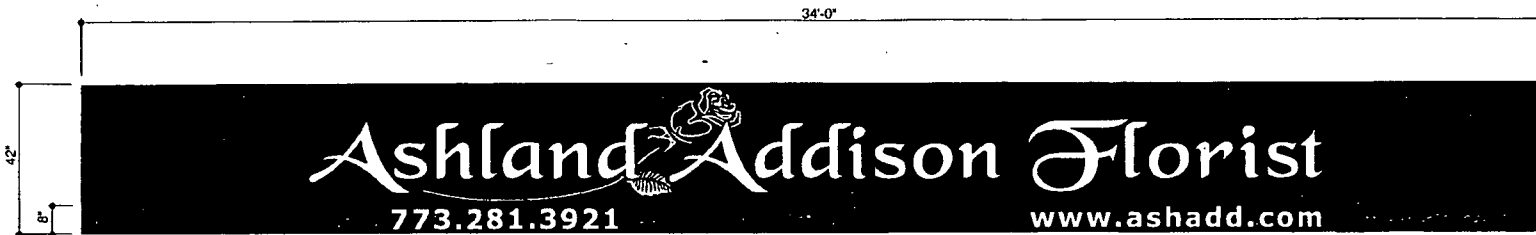


ALUMINUM ANGLE CLIPS
MOUNTED TO 1" X 1" ALUMINUM
TUBE FRAME.
LEAD EXPANSION INTO MASONRY
WALL.

SIDE VIEW

NON-ILLUMINATED AWNING DISPLAY 3/8" = 1'-0"

1" X 1" ALUMINUM TUBE FRAMING, BLACK PAINTED FINISH.
BLACK SUNBRELLA CANVAS COVERING W/ WHITE, #7725-13 TOMATO RED
& #7725-196 APPLE GREEN THERMAL APPLIED GRAPHICS.

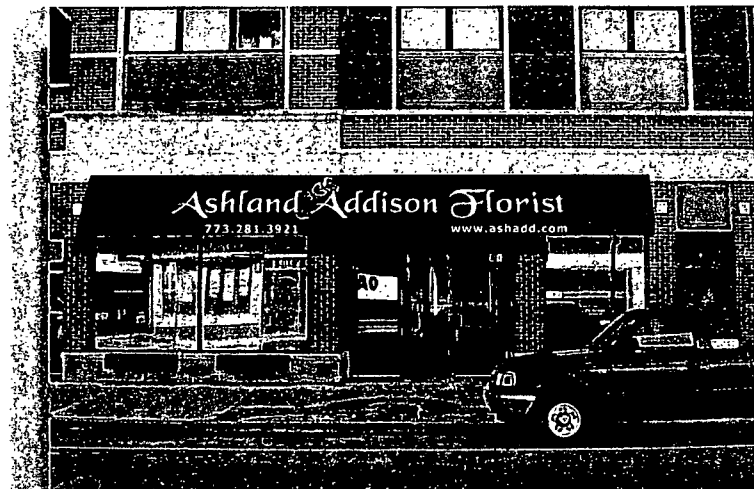

Ashland Addison Florist

LOGO IN THE FLAT

**OLYMPIC
SIGNS**

account representative / client
R WHITEHEAD

**Ashland Addison
FLORIST CO.**
3118 N LINCOLN AV. CHICAGO, IL

drawn by / job#: 11-4507
JOHN W / 3-31-11
rev.# 10-5-11

1130 N. Garfield / Lombard, IL 60148 Ph.# 630.424.6100 Fx.# 630.424.6120 WWW.OLYSIGNS.COM

THIS IS AN ORIGINAL, UNPUBLISHED DRAWING SUBMITTED IN CONNECTION WITH A PROJECT WE ARE PLANNING FOR YOU. THIS IS NOT TO BE COPIED, REPRODUCED, EXHIBITED OR SHOWN TO ANYONE OUTSIDE OF YOUR ORGANIZATION WITHOUT THE WRITTEN PERMISSION OF OLYMPIC SIGNS, INC. ARTWORK IS EXCLUSIVE PROPERTY OF OLYMPIC SIGN INC.

Customer's Signature: _____ Date: _____

Comments:



Department of Business Affairs and Consumer Protection

Business Assistance Center - Public Way Use Unit

City Hall - 121 N. LaSalle Street, Room 800 • Chicago, IL 60602

(312)-74-GOBIZ (312-744-6249) • (312) 744-1944 (TTY)

<http://www.cityofchicago.org/bacp>

02/15/2012

Alderman **Scott Waguespack**

Ward # **32**

City of Chicago

City Hall, Room **300**

121 North LaSalle Street

Chicago, Illinois 60602

Re: An ordinance to use and maintain a portion of the public right-of-way for **one (1) awning(s)** for **ASHLAND ADDISON FLORIST**, adjacent to the premises known as **3118 N. Lincoln Ave.**

Dear Alderman **Scott Waguespack**:

The applicant referenced above has requested the use of the public right-of-way for a **awning(s)**. An ordinance has been prepared by the Department of Business Affairs and Consumer Protection – Business Assistance Center - Public Way Use Unit for presentation to the City Council. Because this request was made for properties located in your ward, as approved by you as per the attached, I respectfully request that you introduce the attached ordinance at the next City Council meeting.

If you have any questions regarding this ordinance, please contact Anthony Bertuca at (312) 744-5506.

Department of Business Affairs and Consumer Protection