



# City of Chicago



O2019-4476

Office of the City Clerk

## Document Tracking Sheet

<b>Meeting Date:</b>	6/12/2019
<b>Sponsor(s):</b>	Reboyas (30)
<b>Type:</b>	Ordinance
<b>Title:</b>	Grant(s) of privilege in public way for Crawford's
<b>Committee(s) Assignment:</b>	Committee on Transportation and Public Way

ORDINANCE  
CRAWFORDS  
Acct. No. 405700 - 1  
Permit No. 1130283

*Be It Ordained by the City Council of the City of Chicago:*

SECTION 1. Permission and authority are hereby given and granted to CRAWFORDS, upon the terms and subject to the conditions of this ordinance to maintain and use one (1) sign(s) projecting over the public right-of-way attached to its premises known as 3938-42 W. School St..

Said sign structure(s) measures as follows; along W School St:  
One (1) at fourteen point three three (14.33) feet in length, two point four two (2.42) feet in height and eleven (11) feet above grade level.

The location of said privilege shall be as shown on prints kept on file with the Department of Business Affairs and Consumer Protection and the Office of the City Clerk.

Said privilege shall be constructed in accordance with plans and specifications approved by the Department of Transportation (Division of Project Development) and Zoning Department - Signs.

This grant of privilege in the public way shall be subject to the provisions of Section 10-28-015 and all other required provisions of the Municipal Code of Chicago.

The grantee shall ~~pay to the City of Chicago~~ as compensation for the privilege #1130283 herein granted the sum of three hundred (\$300.00) per annum in advance.


A 25% penalty will be added for payments received after due date.

The permit holder agrees to hold the City of Chicago harmless for any damage, relocation or replacement costs associated with damage, relocation or removal of private property caused by the City performing work in the public way.

Authority herein given and granted for a period of five (5) years from and after Date of Passage.

Alderman \_\_\_\_\_

  
Ariel Reboyras 30<sup>th</sup> Ward

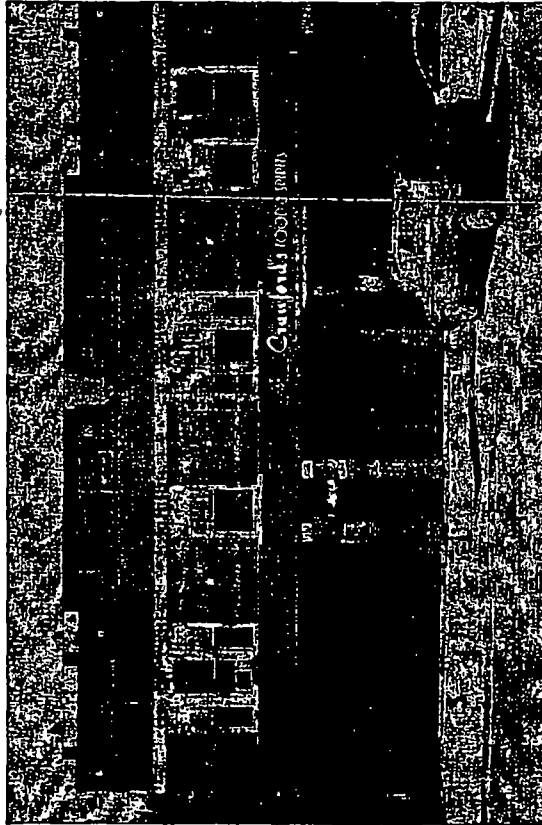

372 (14.4)

**Crawford's FOOD & SPIRITS**  
*Crawford's* FOOD & SPIRITS

Channel letter diagram LED Illuminated White Letter Faces with Black Outlines Mounted over entry door



06/12/2019

Alderman **Ariel Reboyras**  
Ward # 30  
City of Chicago  
City Hall, Room 300  
121 North LaSalle Street  
Chicago, Illinois 60602

Re: An ordinance to use and maintain a portion of the public right-of-way for **one (1) sign(s)** for  
**CRAWFORDS**, adjacent to the premises known as **3938-42 W. School St.**

Dear Alderman **Ariel Reboyras**:

The applicant referenced above has requested the use of the public right-of-way for a **sign(s)**. An ordinance has been prepared by the Department of Business Affairs and Consumer Protection – Small Business Center - Public Way Use Unit for presentation to the City Council. Because this request was made for properties located in your ward, ~~as approved by you~~ as per the attached, I respectfully request that you introduce the attached ordinance at the next City Council meeting.

If you have any questions regarding this ordinance, please contact Anthony Bertuca at (312) 744-5506.

**Department of Business Affairs and Consumer Protection**

ORDINANCE  
METRA  
Acct. No. 58405 - 6  
Permit No. 1140839

*Be It Ordained by the City Council of the City of Chicago:*

SECTION 1. Permission and authority are hereby given and granted to METRA, upon the terms and subject to the conditions of this ordinance to maintain and use, as now constructed, one (1) existing Ramp(s) with stairs on the public right-of-way adjacent to its premises known as 114 W. 35th St..

Said Ramp(s) at W. 35TH STREET & S. LA SALLE STREET measure(s):

One (1) at one hundred nine (109) feet in length, and fifteen point two five (15.25) feet in width for a total of one thousand six hundred sixty-two point two five (1662.25) square feet. Existing ramp with stairs is used for an outbound platform for a Metra commuter stop for the Rock Island Line at W. 35<sup>th</sup> Street South La Salle Street.

The location of said privilege shall be as shown on prints kept on file with the Department of Business Affairs and Consumer Protection and the Office of the City Clerk.

Said privilege shall be constructed in accordance with plans and specifications approved by the Department of Transportation (Division of Project Development) and Mayor's Office for People with Disabilities.



This grant of privilege in the public way shall be subject to the provisions of Section 10-28-015 and all other required provisions of the Municipal Code of Chicago.


The grantee shall pay to the City of Chicago as compensation for the privilege #1140839 herein granted the sum of zero (\$.00) per annum in advance.

A 25% penalty will be added for payments received after due date.

The permit holder agrees to hold the City of Chicago harmless for any damage, relocation or replacement costs associated with damage, relocation or removal of private property caused by the City performing work in the public way.

Authority herein given and granted for a period of five (5) years from and after 06/03/2019.

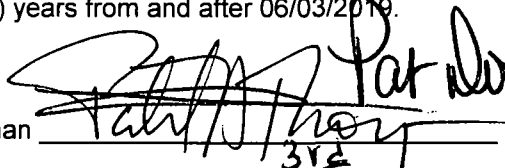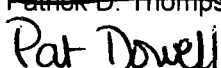  
Alderman Patrick D. Thompson  
3rd  
Patrick D. Thompson 11th Ward  

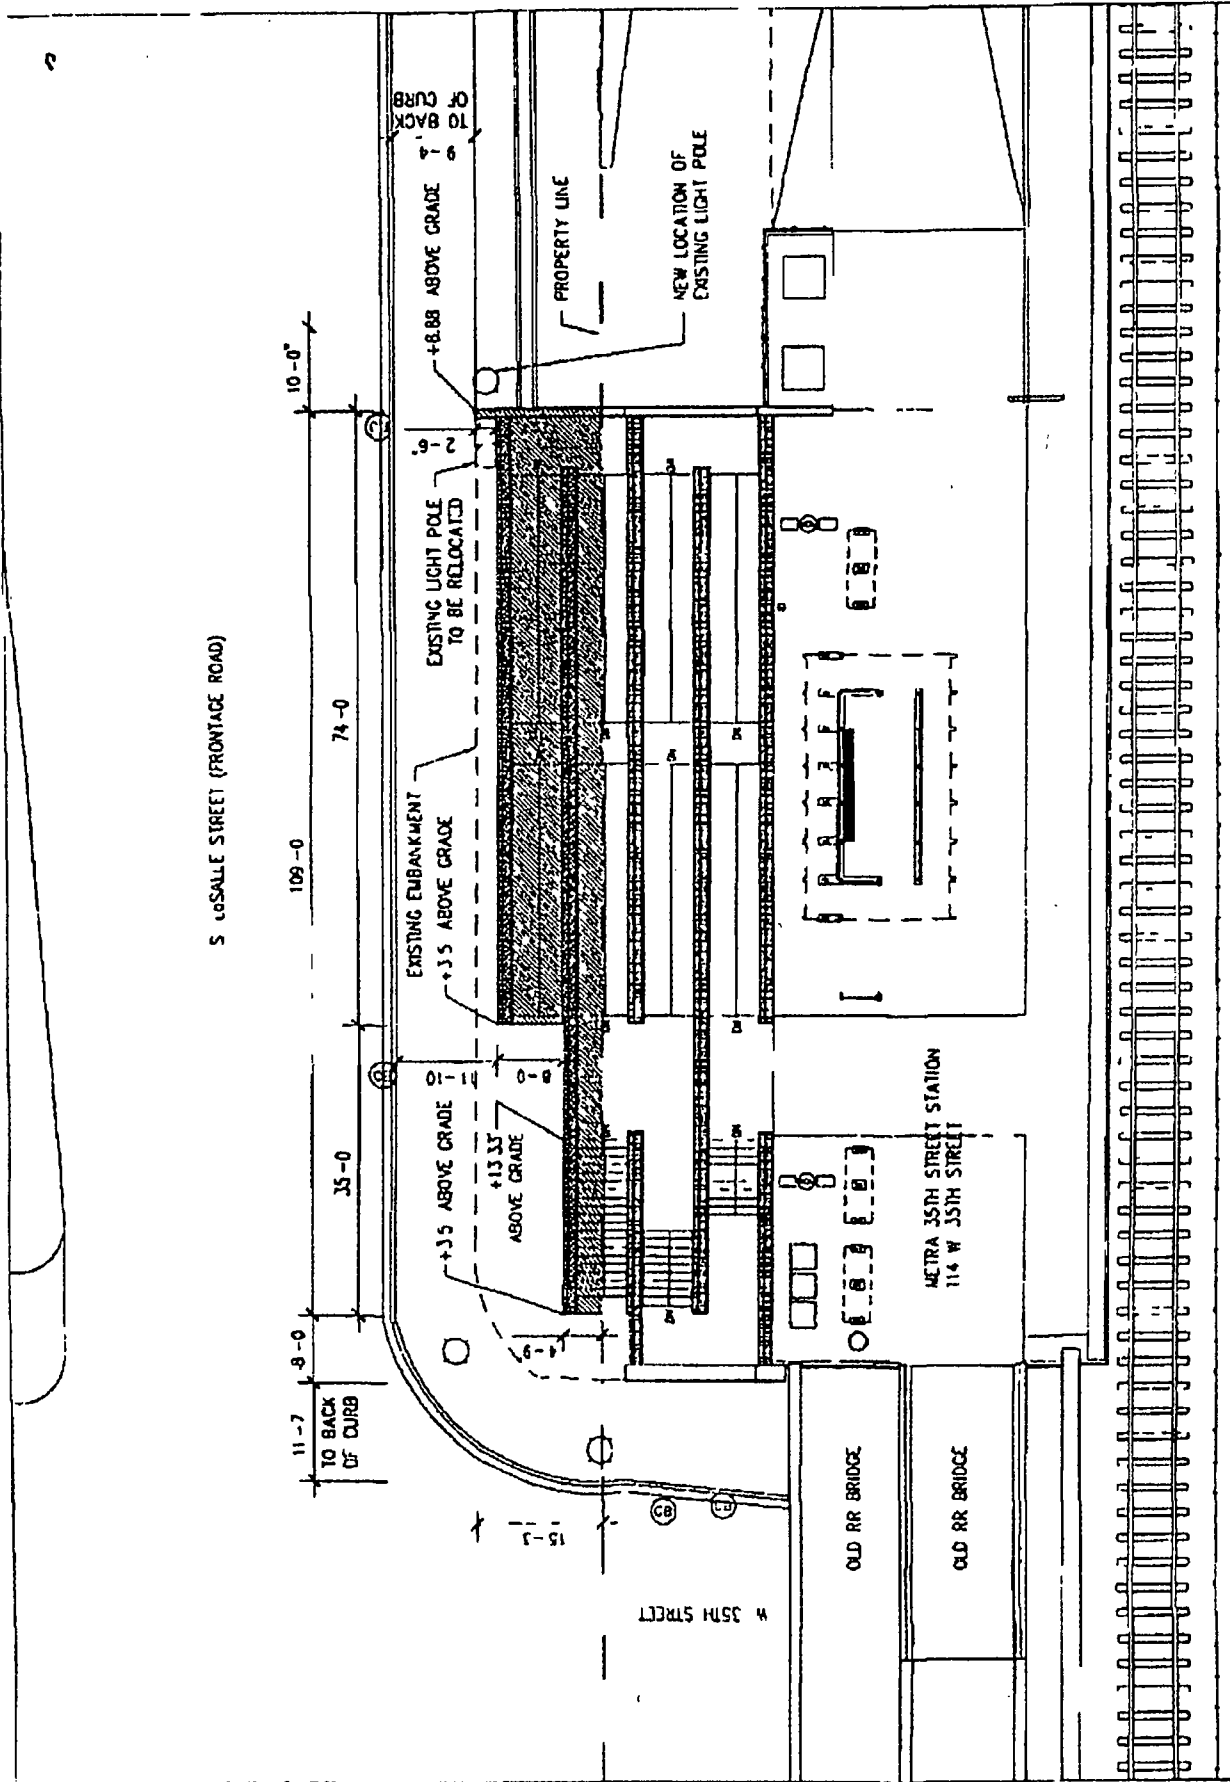


Public Right-of-Way Modifications  
SCALE 1" = 20'-0"



35TH STREET METRA STATION  
SL/More, Owinga & Merrill LLP  
March 24, 2008 SQA-PLSR 117



**06/12/2019**

**Alderman Patrick D. Thompson**  
**Ward # 11**  
City of Chicago  
City Hall, Room 300  
121 North LaSalle Street  
Chicago, Illinois 60602

Re: An ordinance to use and maintain a portion of the public right-of-way for **one (1) ramp(s)** for **METRA**, adjacent to the premises known as **114 W. 35th St.**

Dear Alderman **Patrick D. Thompson**:

The applicant referenced above has requested the use of the public right-of-way for a **ramp(s)**. An ordinance has been prepared by the Department of Business Affairs and Consumer Protection – Small Business Center - Public Way Use Unit for presentation to the City Council. Because this request was made for properties located in your ward, as approved by you as per the attached, I respectfully request that you introduce the attached ordinance at the next City Council meeting.

If you have any questions regarding this ordinance, please contact Anthony Bertuca at (312) 744-5506.

**Department of Business Affairs and Consumer Protection**