



City of Chicago



O2013-6391

Office of the City Clerk

Document Tracking Sheet

Meeting Date:	9/11/2013
Sponsor(s):	Burnett, Walter (27)
Type:	Ordinance
Title:	Canopy(s) for 1K Fulton LLC
Committee(s) Assignment:	Committee on Transportation and Public Way

ORDINANCE
1K Fulton, LLC
Acct. No. 383089 - 1
Permit No. 1107563

Be It Ordained by the City Council of the City of Chicago:

SECTION 1. Permission and authority are hereby given and granted to 1K Fulton, LLC, upon the terms and subject to the conditions of this ordinance to construct, install, maintain and use eighteen (18) Canopy(s) projecting over the public right-of-way adjacent to its premises known as 1000 W. Fulton Market .

Said Canopy(s) at Morgan measure(s):

One (1) at thirty-six point nine two (36.92) feet in length, and five (5) feet in width for a total of one hundred eighty-four point six (184.6) square feet.

One (1) at sixteen point four two (16.42) feet in length, and five (5) feet in width for a total of eighty-two point one (82.1) square feet.

Six (6) at fifteen point eight three (15.83) feet in length, and five (5) feet in width for a total of four hundred seventy-four point nine (474.9) square feet.

One (1) at fifteen point six six (15.66) feet in length, and five (5) feet in width for a total of seventy-eight point three (78.3) square feet.

One (1) at fifteen point nine two (15.92) feet in length, and five (5) feet in width for a total of seventy-nine point six (79.6) square feet.

One (1) at forty-three point zero eight (43.08) feet in length, and thirteen (13) feet in width for a total of five hundred sixty point zero four (560.04) square feet.

One (1) at fourteen point one seven (14.17) feet in length, and five (5) feet in width for a total of seventy point eight five (70.85) square feet.

Said Canopy(s) at Fulton measure(s):

One (1) at fourteen point one seven (14.17) feet in length, and five (5) feet in width for a total of seventy point eight five (70.85) square feet.

One (1) at fourteen point five eight (14.58) feet in length, and five (5) feet in width for a total of seventy-two point nine (72.9) square feet.

Three (3) at fifteen point four two (15.42) feet in length, and five (5) feet in width for a total of two hundred thirty-one point three (231.3) square feet.

One (1) at thirteen point four two (13.42) feet in length, and five (5) feet in width for a total of sixty-seven point one (67.1) square feet.

The location of said privilege shall be as shown on prints kept on file with the Department of Business Affairs and Consumer Protection and the Office of the City Clerk.

Said privilege shall be constructed in accordance with plans and specifications approved by the Zoning Department - Signs.


This grant of privilege in the public way shall be subject to the provisions of Section 10-28-015 and all other required provisions of the Municipal Code of Chicago.


The grantee shall pay to the City of Chicago as compensation for the privilege #1107563 herein granted the sum of one hundred seventy-five (\$175.00) per annum in advance.

A 25% penalty will be added for payments received after due date.

The permit holder agrees to hold the City of Chicago harmless for any damage, relocation or replacement costs associated with damage, relocation or removal of private property caused by the City performing work in the public way.


Authority herein given and granted for a period of five (5) years from and after Date of Passage.

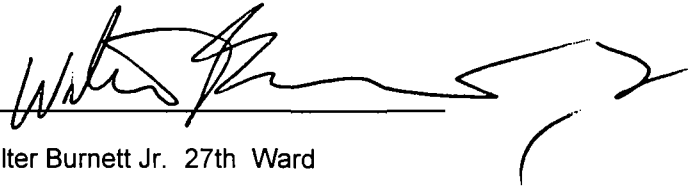Alderman 
Walter Burnett Jr. 27th Ward

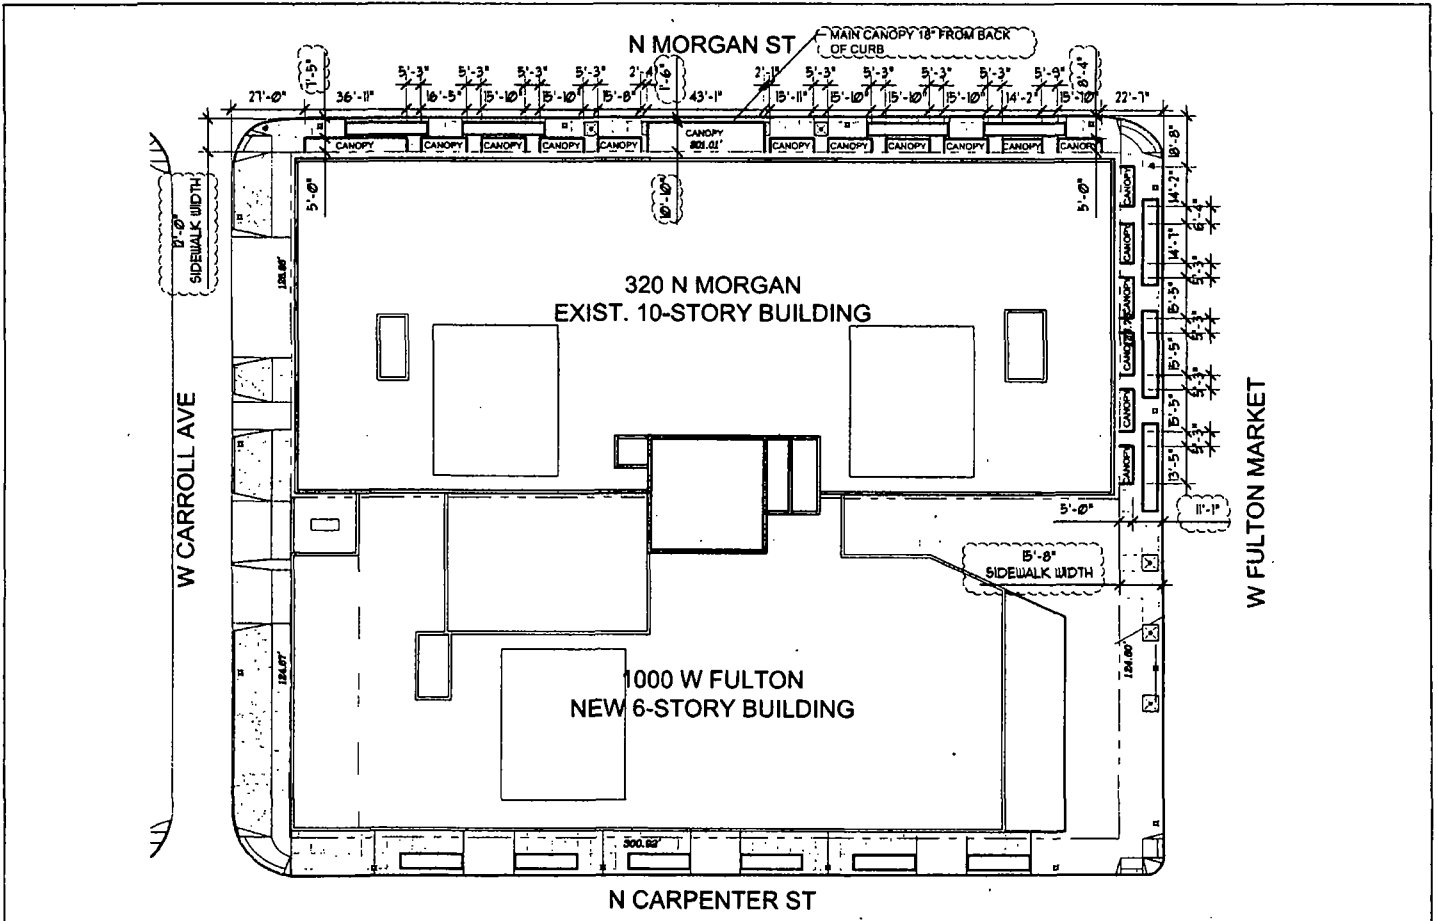


 232 North Carpenter
 Chicago IL 60607
 P 312 226 4455
 F 312 226 4499
 www.hparchitect.com
 Marthae Phinney Architecture

1K FULTON
 CHICAGO, ILLINOIS
PLANS AND ALL SPECIFICATION ARE SUBJECT TO REVISION AS DEEMED NECESSARY OR ADVISABLE BY OWNER, ARCHITECT, OR AS REQUIRED BY LAW.

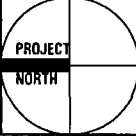

SCALE
1" = 50'-0"
 DATE
08.14.13

DRAWING
**CANOPY EXHIBIT
 SITE PLAN**

SK#
1