



Office of the Chicago City  
Clerk



O2011-6694

Office of the City Clerk

City Council Document Tracking Sheet

<b>Meeting Date:</b>	7/28/2011
<b>Sponsor(s):</b>	Reilly, Brendan (42)
<b>Type:</b>	Ordinance
<b>Title:</b>	Awning(s) for California Pizza Kitchen
<b>Committee(s) Assignment:</b>	Committee on Transportation and Public Way

ORDINANCE  
CALIFORNIA PIZZA KITCHEN  
Acct. No. 23393 - 2  
Permit No. 1097361

*Be It Ordained by the City Council of the City of Chicago:*

SECTION 1: Permission and authority are hereby given and granted to CALIFORNIA PIZZA KITCHEN, upon the terms and subject to the conditions of this ordinance to maintain and use, as now constructed, one (1) Awning(s) projecting over the public right-of-way adjacent to its premises known as 52 E. Ohio St..

Said Awning(s) at EAST OHIO measure(s):

One (1) at forty-eight (48) feet in length, and five (5) feet in width for a total of two hundred forty (240) square feet.

The location of said privilege shall be as shown on prints kept on file with the Department of Business Affairs and Consumer Protection and the Office of the City Clerk.

Said privilege shall be constructed in accordance with plans and specifications approved by the Zoning Department - Signs.


This grant of privilege in the public way shall be subject to the provisions of Section 10-28-015 and all other required provisions of the Municipal Code of Chicago.


The grantee shall pay to the City of Chicago as compensation for the privilege #1097361 herein granted the sum of seventy-three (\$73.00) per annum in advance.

A 25% penalty will be added for payments received after due date.

The permit holder agrees to hold the City of Chicago harmless for any damage, relocation or replacement costs associated with damage, relocation or removal of private property caused by the City performing work in the public way.

Authority herein given and granted for a period of five (5) years from and after 02/07/2010.

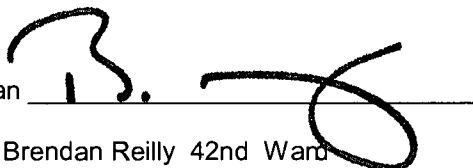Alderman   
Brendan Reilly 42nd Ward

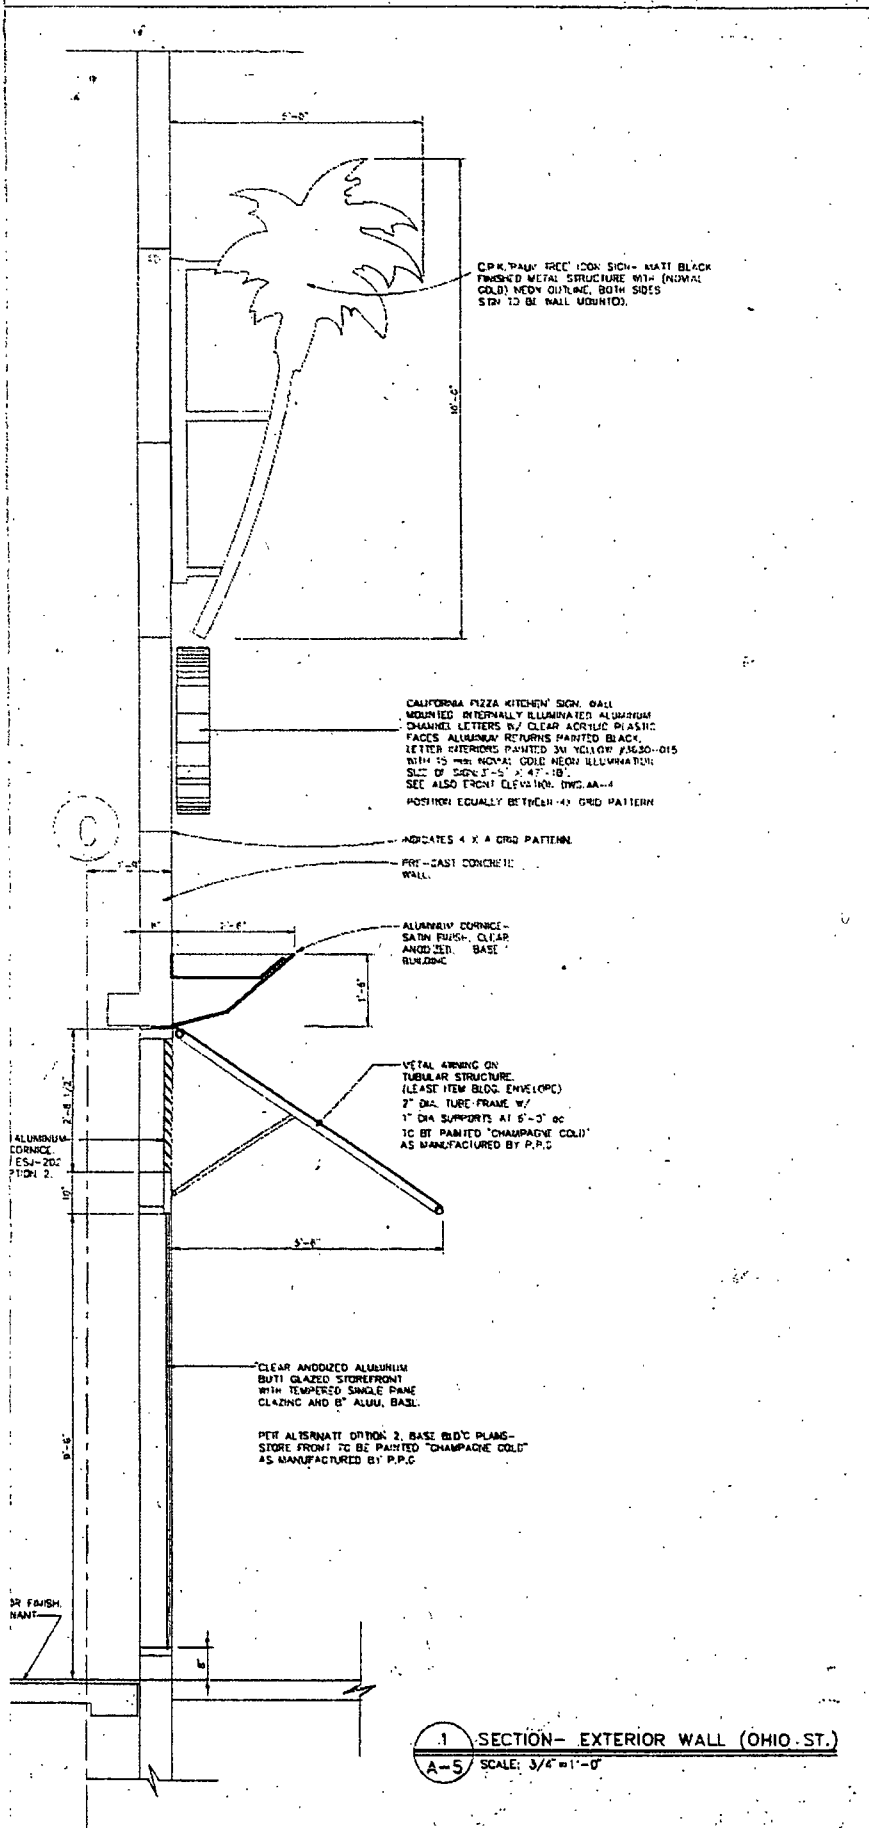

**CALIFORNIA PIZZA KITCHEN**

CORPORATE OFFICES  
6053 WEST CENTURY BLVD.  
11 TH. FLOOR  
LOS ANGELES, CA 90045  
310-342-4648

PROJECT LOCATION:  
RUSH-OHIO-WABASH  
RETAIL SPACE 'A'  
CHICAGO, ILL.

ARCHITECTS:  
GRUPO ASSOCIINC.  
GROVE SUMMIT OFFICE PARK  
607-A EASTON RD.  
WILLOW GROVE, PA. 19090  
610-655-0750

REVISIONS

ISSUED FOR BIDS AND PERMITS  
JUNE 30 1999

JOB NUMBER  
DATE  
JUNE 01 1999  
SCALE  
1/4" = 1'-0"  
DRAWING SHEET TITLE  
WALL SECTIONS  
DRAWING SHEET

1 SECTION - EXTERIOR WALL (OHIO ST.)  
A-5 SCALE: 3/4" = 1'-0"

A-5

APPLICATION TO USE THE PUBLIC RIGHT OF WAY

APPLICANT INFORMATION

NAME: CALIFORNIA PIZZA KITCHEN

ACCT#: 23393 SITE#: 2

PERMIT#: 1055510

ADDRESS: 6053 W. CENTURY BLVD., FLOOR 11TH ZIP CODE: 90045

CONTACT PERSON: ~~CHRISTINA-HOWLL~~ Cruz Oros

TITLE: Licensing Coordinator PHONE: (310)342-5000

RECEIVED JUN 13 2011 BY: .....

#137

JUN 27 2011

If no changes, sign application, obtain Alderman's signature, include one sketch and one photo as described below. Return to:

City of Chicago  
Department of Business Affairs and Consumer Protection  
Business Assistance Center - Public Way Use Unit  
City Hall - 121 N. LaSalle Street, Room 800  
Chicago, IL 60602  
(312)-74-GOBIZ (312-744-6249)

USE OF THE PUBLIC WAY

Type	How Many?	Building Address
Awning Canopy	1	52 E. Ohio St.

Please enclose one sketch for each proposed use of the public way, which maps to scale the proposed use and its relationship to surrounding right-of-way. All measurements must be indicated.

ALDERMAN'S SIGNATURE:

*[Handwritten Signature]*

WARD: 42

DATE:

6-23-11