



# City of Chicago



O2021-967

Office of the City Clerk

## Document Tracking Sheet

<b>Meeting Date:</b>	3/24/2021
<b>Sponsor(s):</b>	Burnett (27)
<b>Type:</b>	Ordinance
<b>Title:</b>	Canopy(s) for 1340 W Washington Blvd
<b>Committee(s) Assignment:</b>	Committee on Transportation and Public Way

ORDINANCE  
1340 W WASHINGTON BLVD  
Acct. No. 396093 - 2  
Permit No. 1147935

*Be It Ordained by the City Council of the City of Chicago:*

SECTION 1. Permission and authority are hereby given and granted to 1340 W WASHINGTON BLVD, upon the terms and subject to the conditions of this ordinance to construct, install, maintain and use one (1) Canopy(s) projecting over the public right-of-way adjacent to its premises known as 1371 W. Randolph St.

Said Canopy(s) at W. Randolph Street measure(s):

One (1) at one hundred ninety-six (196) feet in length, and five (5) feet in width for a total of nine hundred eighty (980) square feet.

The location of said privilege shall be as shown on prints kept on file with the Department of Business Affairs and Consumer Protection and the Office of the City Clerk.

Said privilege shall be constructed in accordance with plans and specifications approved by the Zoning Department - Signs.

This grant of privilege in the public way shall be subject to the provisions of Section 10-28-015 and all other required provisions of the Municipal Code of Chicago.


The grantee shall pay to the City of Chicago as compensation for the privilege #1147935 herein granted the sum of one hundred seventy-five (\$175.00) per annum in advance.

A 25% penalty will be added for payments received after due date.

The permit holder agrees to hold the City of Chicago harmless for any damage, relocation or replacement costs associated with damage, relocation or removal of private property caused by the City performing work in the public way.

Authority herein given and granted for a period of five (5) years from and after Date of Passage.

Alderman Walter Burnett Jr.  
Walter Burnett Jr. 27th Ward

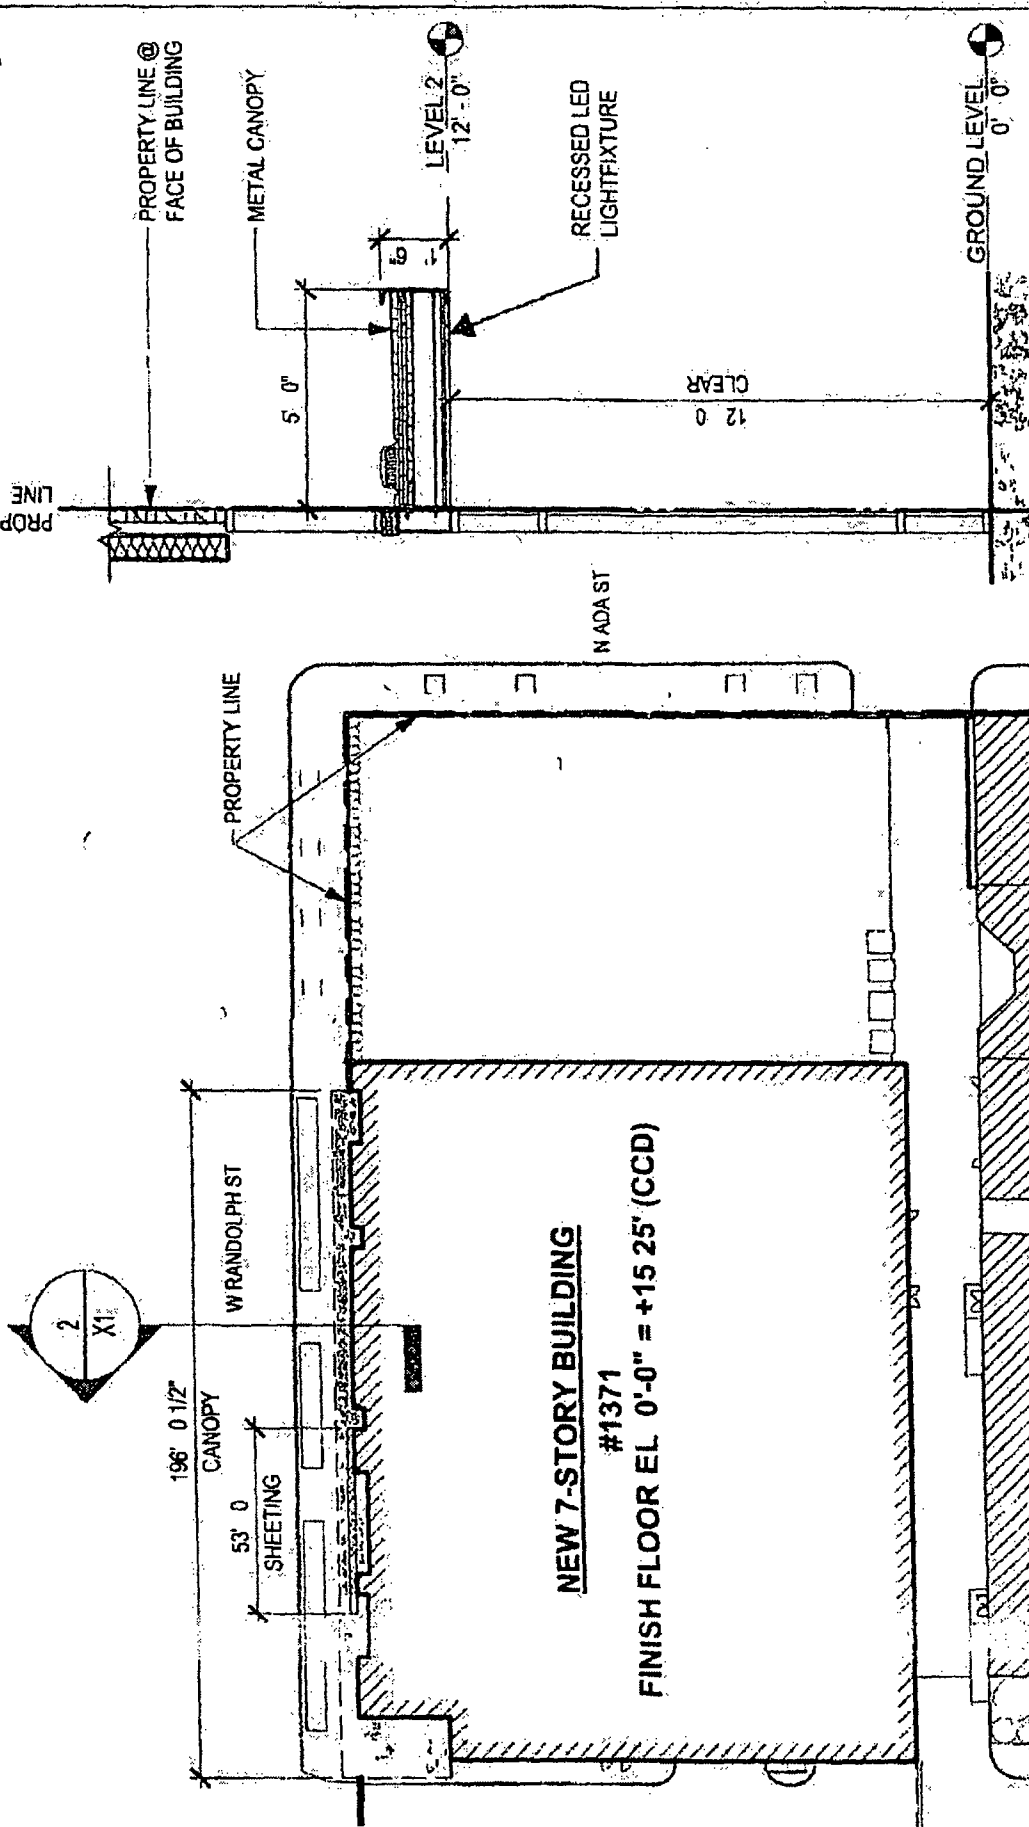

**1** **SITE PLAN** SCALE 1" = 50'-0"

**2** **SECTION AT CANOPY** SCALE 1/4" = 1'-0"

<p><b>OKW</b> Architects</p> <p>OKW ARCHITECTS 600 W Jackson Suite 250 Chicago IL 60661</p>	<p>PLUMBERS LOCAL 130 - PARKING GARAGE</p> <p>1371 W RANDOLPH STREET CHICAGO IL 60607</p>	<p>SHEET NO</p> <p>X1</p>
	<p>DATE February 03 2021</p> <p>PROJECT # 20014</p> <p>INITIALS MS/MT</p>	



Department of Business Affairs and Consumer Protection  
Small Business Center - Public Way Use Unit  
City Hall - 121 N. LaSalle Street, Room 800 - Chicago, IL 60602  
(312) 74-GOBIZ / (312) 744-6249 • (312) 744-1944 (TTY)  
<http://www.cityofchicago.org/bacp>

03/24/2021

Alderman **Walter Burnett Jr.**  
Ward # 27  
City of Chicago  
City Hall, Room 300  
121 North LaSalle Street  
Chicago, Illinois 60602

Re: An ordinance to use and maintain a portion of the public right-of-way for **one (1) canopy(ies)** for  
**1340 W WASHINGTON BLVD**, adjacent to the premises known as **1371 W. Randolph St.**

Dear **Alderman Walter Burnett Jr.**:

The applicant referenced above has requested the use of the public right-of-way for a **canopy(ies)**. An ordinance has been prepared by the Department of Business Affairs and Consumer Protection – Small Business Center – Public Way Use Unit for presentation to the City Council. Because this request was made for properties located in your ward, as approved by you as per the attached, I respectfully request that you introduce the attached ordinance at the next City Council meeting.

If you have any questions regarding this ordinance, please contact Anthony Bertuca at (312) 744-5506.

**Department of Business Affairs and Consumer Protection**