



# City of Chicago



Or2016-728

Office of the City Clerk

## Document Tracking Sheet

<b>Meeting Date:</b>	12/12/2016
<b>Sponsor(s):</b>	Solis (25)
<b>Type:</b>	Order
<b>Title:</b>	Issuance of permits for sign(s)/signboard(s) at 1901 W 29th St
<b>Committee(s) Assignment:</b>	Committee on Zoning, Landmarks and Building Standards

City Council  
Meeting Date: \_\_\_\_\_  
Committee on Buildings

(signs)

ORDERED, That the Commissioner of Buildings is hereby directed to  
issue a sign permit to: (Contractor's name and address)

NEON PRISM ELECTRIC SIGN CO, INC.  
1213 PARAMOUNT PARKWAY  
BATAVIA, IL 60510

for the erection of a sign / signboard over 24 feet in height and over 100  
square feet (in area of one face) at: (Business NAME & ADDRESS)

FED EX GROUND  
1901 W. 29<sup>TH</sup> ST  
CHICAGO, IL 60608

Dimensions: Length 15'3" Height 6'6"

Height above grade / roof to top of sign 38'

TOTAL SQUARE FOOT AREA 994


Such sign(s) shall comply with all applicable provisions of TITLE 17 of the  
Chicago Zoning Ordinance and all other applicable provisions of the Municipal  
Code of the City of Chicago governing the construction and maintenance of  
outdoor signs, signboards and structures.


Paul J. J. J.  
Alderman, 25 Ward

# Sign Permit Application

APPROVAL NUMBER	APPLICATION NUMBER 100636142	ANNUAL FEE	WORK CODE	DRAWINGS <input type="checkbox"/> YES ATTACHED <input type="checkbox"/> NO
DATE OF APPLICATION: 02/22/2016			TYPE OF SIGN: PROJECTING SIGN	
ADDRESS OF SIGN 1901 W 29TH ST, 60608-			LENGTH	FT 15
			IN 3	HEIGHT
			FT 6	IN 6
BUILDING	ORIGINAL PERMIT NUMBER		AREA	SQ. FT. 99
			WEIGHT	
			LBS. 75	
TYPE OF PERMIT: NEW CONSTRUCTION (SIGN)			SIGN HEIGHT ABOVE GRADE/ROOF	
			FT 31	
PAYER OF ANNUAL INSPECTION GENSAMER, LEANN 1901 W 29TH ST CHICAGO, IL 60608 (800)463-3339			SHAPE OF SIGN: IRREGULAR	
SIGN MANUFACTURER BLAIR COMPANIES			SIGN WILL READ FEDEX GROUND	
ADDRESS WHERE SIGN CAN BE SEEN PRIOR TO ERECTION				
TICKET NUMBER 0	REINSPECTION CONTROL NUMBER		NO. OF LAMPS 150	TOTAL WATTAGE 180
TYPE OF SUPPORT FOR SIGN: BUILDING			TYPE OF LAMP: OTHER	
SIGN BOARD SUPPORT MEMBERS: STEEL			NO. OF BALLAST/TRANSFORMERS 3	INPUT OF TRANSFORMERS 120V
			CONTRACTOR WILL INSTALL	<input checked="" type="checkbox"/> N FEEDERS <input type="checkbox"/> Y CUSTOMER LEADS
ANNUAL FEE			TYPE OF SWITCH: SPECIAL	
CONSTRUCTION FEE 300.00			LOCATION OF SWITCH: LISTED FLUSH TOGGLE	
1017 B FEE			SIGN LOCATION	
TOTAL FEE 300.00			INSTALL ONE WALL SIGN ABOVE ENTRANCE ON	
AMOUNT PAID 200.00			WEST ELEVATION.	
BALANCE DUE \$ 100.00				

The undersigned certify that the statements in this application are true and correct and that all work done under the proposed permit will conform to the requirements of the Chicago Municipal Code

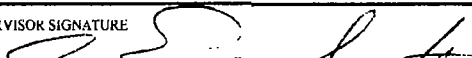		REG. NO	E92427
ELECT CONTR NEON PRISM		ELECTR	
ADDRESS 1213 PARAMOUNT PARKWAY BATAVIA, IL 60510-			
SUPERVISOR SIGNATURE 			

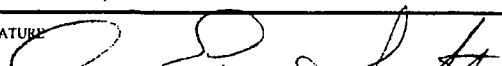BOND. NO		REG NO	N93036
SIGN ERECTOR NEON PRISM		SIGNER	
ADDRESS 1213 PARAMOUNT PKWY BATAVIA IL, 60510-			
SIGNATURE 			


The permit issued on this application will authorize only signs here applied for. If other signs are to be erected they must be covered by additional permits.

**City of Chicago**  
**Rahm Emanuel, Mayor**




**Department of Buildings**  
**Judith Frydland, Commissioner**


TYPE OF BUSINESS <u>COMMERCIAL</u> Other _____		SIGN BOND REQUIRED? <input type="checkbox"/> YES	
Name: _____		COUNCIL ORDER REQUIRED <input checked="" type="checkbox"/> YES	
LIC #: _____		IS SPECIAL PERMISSION REQUIRED FROM CHIEF ELECTRICAL	
Renewal Date: _____		<input type="checkbox"/> YES	
Projects Over:		IF YES, ATTACH LETTER OF REQUEST	
<input checked="" type="checkbox"/> Private Property		TIME STAMP	
<input checked="" type="checkbox"/> Public Way Grant Permit #: _____			
<input checked="" type="checkbox"/> Planned Development/Manufacturing PMD/PD#: <u>1165</u>			
Zoning District: <u>OTHER</u> Other: <u>PD</u>			
TYPE OF SIGN:			
<input type="checkbox"/> ADVERTISING <input checked="" type="checkbox"/> ILLUMINATE <input type="checkbox"/> MOVEABLE			
<input checked="" type="checkbox"/> BUSINESS <input type="checkbox"/> FLASHING			
TOTAL STREET FRONTAGE OF LOT (IN FEET) _____			
1,500			
TOTAL AREA OF NEW SIGN (SQ.FT.) _____			
99			
TOTAL AREA OF ALL SIGNS ON LOT (SQ.FT) _____			
213			
HEIGHT OF SIGN ABOVE GRADE (TO TOP) _____			
37ft 6in			
DISTANCE OF CURB LINE OUTER EDGE (ft) _____		SIGN CLERK	APPROVED FOR PERMIT
50			
DISTANCE OF STRUCTURE INNER EDGE (ft) _____			
50			
DISTANCE FROM (ft):		REMARKS	
A. PUBLIC PARK (OVER 10 ACRES) _____			
B. EXPRESSWAY (IF LESS THAN 1,000 FT.) _____			
C. RESIDENCE DISTRICT (ADVERTISING SIGNS ONLY) _____			
IF REPLACEMENT SIGN OR CHANGE OF FACE, WHAT DOES THE EXISTING SIGN READ?			
Original Payee: _____			
Landmark Hold: <input type="checkbox"/> Status: _____			
ZONING (OFFICE USE ONLY)			

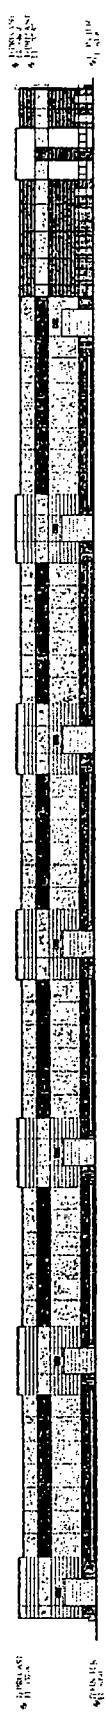

NORTH ELEVATION:

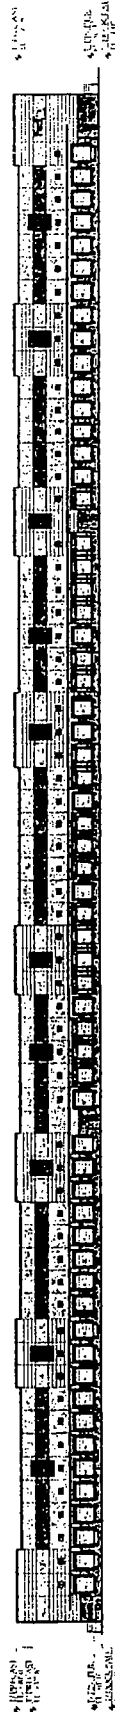


SOUTH ELEVATION:

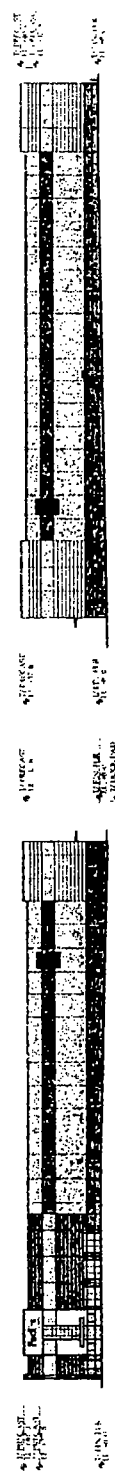

WEST ELEVATION:

EAST ELEVATION:

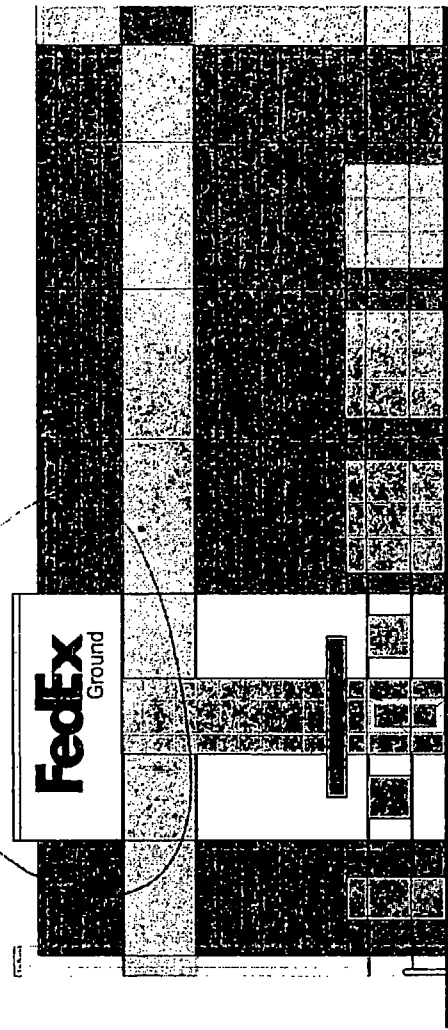

ENLARGED ENTRY ELEVATION  
NOT TO SCALE

- COLOR KEY
- IRON ORE (SW 7069)
  - GRAY MATTERS (SW 7066)
  - JOLLY GREEN (SW 6631)
  - EXTRA WHITE (SW 7007)




# FEDEX FACILITY ELEVATIONS


ALTERNATE #5, CHICAGO, IL

JUNE 19, 2015 #14278

© CORNERSTONE ARCHITECTS LTD 2015

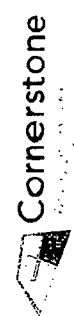

15.25 99.125 4'



**BLAIR COMPANIES**  
ARCHITECTURAL - WELDING  
SIGN - FINISHED - MOUNTING

address 5107 Kissell Avenue  
Altamira PA 16621  
telephone 814 949 8287  
fax 814 949 8293  
web blaircompanies.com

**project information**

client **FeDEX Ground**  
address Altamira PA

store # 224A  
enumber 5183F  
date 02/05/15  
rendered FU  
file name FOX 5183F-15  
category text

revisions


sign code

**These drawings are not for construction.** The information contained herein is intended to express design intent only.


This original design is the sole property of the Blair Companies, it cannot be reproduced, copied or exhibited, in whole or part, without first obtaining written consent from the Blair Companies.



**E503G**

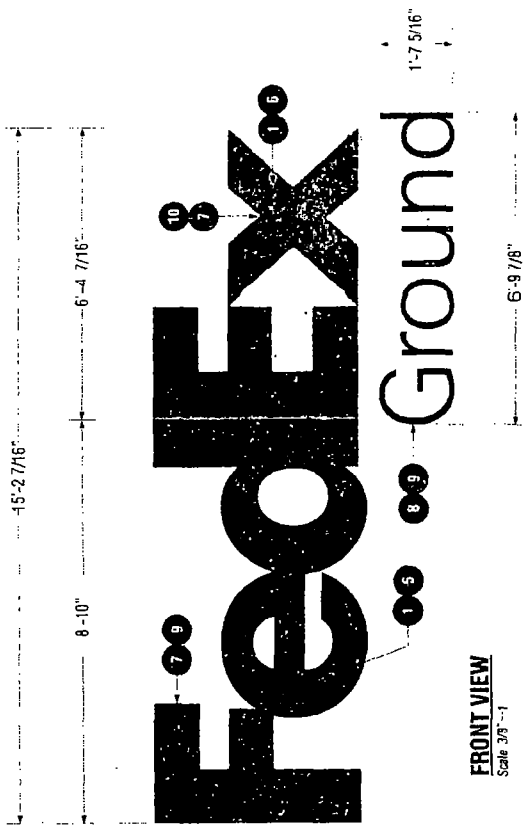


6.5 3

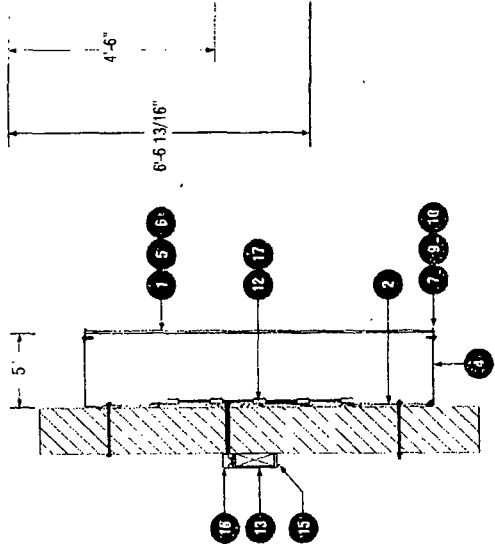

**"FEDEX" CROSS SECTION**

- PART DESCRIPTIONS**
1. 150" x 100" x 400" WHITE #302 SG POLYCARBONATE REEL
  2. 3MM X 5" X 10" WHITE OMEGA BOND - ACM Sheet / POP RIVET CONSTRUCTION
  3. .063 x 4" x 8" 3003 H14 MF - Alum. Sheet / RETURNS OF GROUND LETTERS
  4. .063 x 5.33" WHITE/WHITE ALUMINUM COIL / RETURNS OF FEDEX LETTERS
  5. PURPLE VINYL 3632-9077 (V02793) 3M 48" x 50 YARDS TRANSLUCENT / APPLIED 1ST SURFACE
  6. GREEN VINYL V09279 #3632-G-5746 3M 48" x 50 YARDS TRANSLUCENT / APPLIED 1ST SURFACE
  7. 1" x 10" JEWELITE WHITE LENGTH
  8. .080 x 4" x 8" 3003 H14 MF - Alum. Sheet / FACE WELDED CONSTRUCTION
  9. PAINT: PMS #268C / PURPLE (FED. GROUND)
  10. PAINT: PMS #360C / GREEN (EX)
  11. PAINT: WHITE ESM 903653
  12. 600 3 LED Cool White 6,000-7,000K
  13. POWER SUPPLY LPA-60-12 MEANWELL 120V
  14. Bulk 24 GAUGE 2 PAIR STRANDED \*BELDEN 9829 HOUSTON WIRE CABLE 9829
  15. 20 AMP TOGGLE SWITCH AND BOOT
  16. 2" x 4" HANDY BOX and LID
  17. Led Wire Clip, Alliance \*WCA003A
  18. Bulk PLASTIC GROMMET \*3/8" HEYCO2020 SB-375-3 SMALL CENTER HOLE
  19. Bulk #7 x 7/16" STINGER SCREW/ROUND-HEAD/PHILLIPS HEAD/ PAINT TO MATCH TRIM
  20. Bulk 1/4" ROD COUPLING / GROUND MOUNTING
  21. Bulk 1/4" x 6" ALL-THREAD / GROUND MOUNTING & MOUNTING SINGAGE TO WALL
  22. Bulk 1/4" PLAT WASHER GRADE 5 / MOUNTING SINGAGE TO WALL
  23. Bulk 1/4" LOCK WASHER GRADE 5 / MOUNTING SINGAGE TO WALL
  24. Bulk 1/4" HEX NUT GRADE 5 / MOUNTING SINGAGE TO WALL
  25. Bulk 1/4-20 NUT SERT ALS 4-420-260 / FEDEX MOUNTING

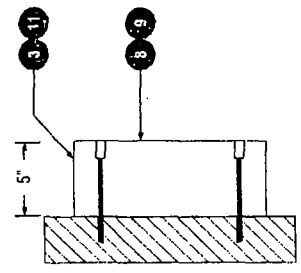

**"GROUND" CROSS SECTION**