



City of Chicago



O2018-7901

Office of the City Clerk

Document Tracking Sheet

Meeting Date:	10/25/2018
Sponsor(s):	Solis (25)
Type:	Ordinance
Title:	Grant(s) of privilege in public way for PR Adams LLC
Committee(s) Assignment:	Committee on Transportation and Public Way

ORDINANCE
PR Adams LLC
Acct. No. 428614 - 1
Permit No. 1135016

Be It Ordained by the City Council of the City of Chicago:

SECTION 1. Permission and authority are hereby given and granted to PR Adams LLC, upon the terms and subject to the conditions of this ordinance to maintain and use three (3) sign(s) projecting over the public right-of-way attached to its premises known as 1021 W. Adams St..

Said sign structure(s) measures as follows; along W. ADAMS STREET:
Three (3) at one point six seven (1.67) feet in length, twelve (12) feet in height and twenty-nine (29) feet above grade level.

The location of said privilege shall be as shown on prints kept on file with the Department of Business Affairs and Consumer Protection and the Office of the City Clerk.

Said privilege shall be constructed in accordance with plans and specifications approved by the Department of Transportation (Division of Project Development) and Zoning Department - Signs.

This grant of privilege in the public way shall be subject to the provisions of Section 10-28-015 and all other required provisions of the Municipal Code of Chicago.

The grantee shall pay to the City of Chicago as compensation for the privilege #1135016 herein granted the sum of one hundred seventy-five (\$175.00) per annum in advance.

A 25% penalty will be added for payments received after due date.

The permit holder agrees to hold the City of Chicago harmless for any damage, relocation or replacement costs associated with damage, relocation or removal of private property caused by the City performing work in the public way.



Authority herein given and granted for a period of five (5) years from and after Date of Passage.

Alderman _____

Daniel S. Solis 25th Ward

SIGN SPECIFICATIONS

- (A) **BIG CONSTRUCTION**
Description: 3M P3 DS Banner Substrate with 3 pole pockets top and bottom
Color: Digital print direct to Substrate
Installation: Mount flush to brick wall with straight arm banner mounting bracket
- (B) **CLUTCH STUDIOS**
Description: 3M P3 DS Banner Substrate with 3 pole pockets top and bottom
Color: Digital print direct to Substrate
Installation: Mount flush to brick wall with straight arm banner mounting bracket
- (C) **1021 WEST ADAMS**
Description: 3M P3 DS Banner Substrate with 3 pole pockets top and bottom
Color: Digital print direct to Substrate
Installation: Mount flush to brick wall with straight arm banner mounting bracket

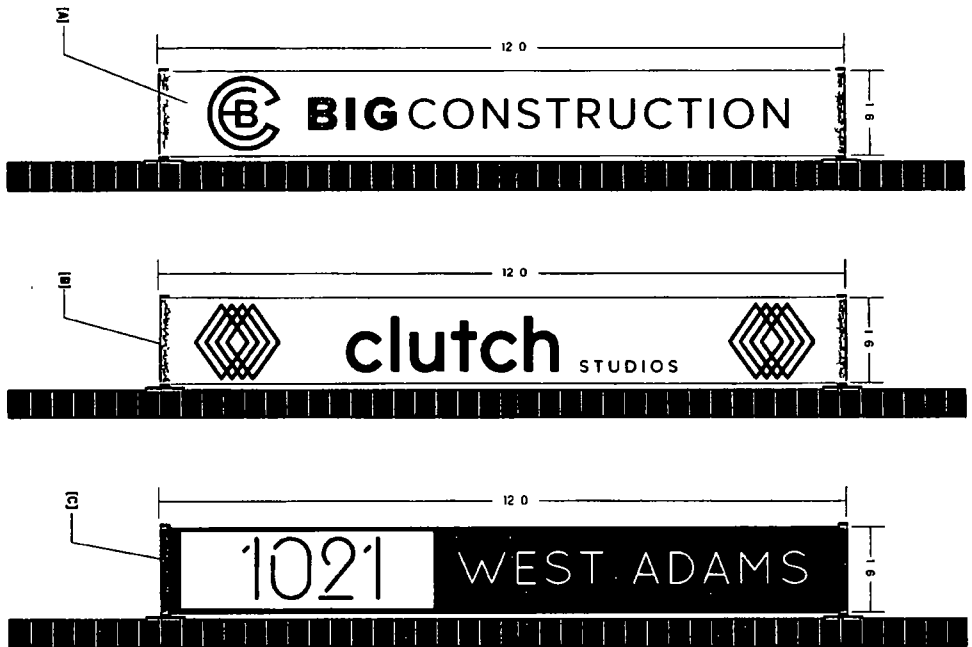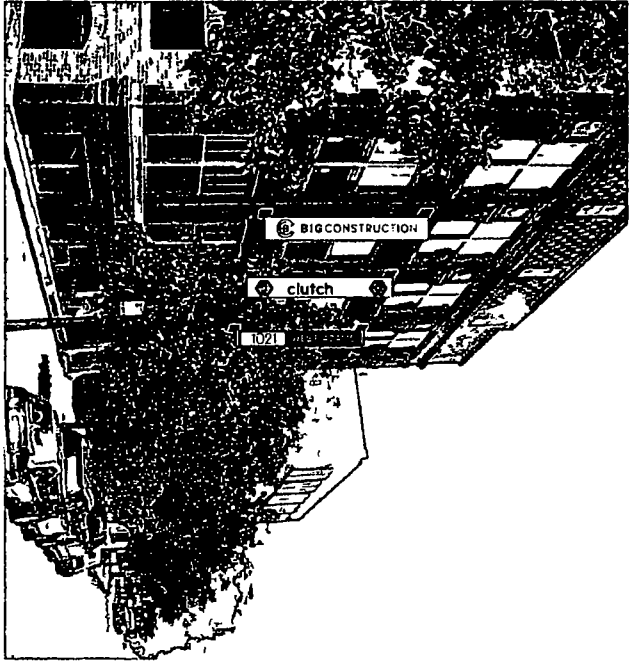

8 2 10 3 Wm 1 7 1 0

COMPANY: PDBLOCKI
 PROJECT: 1021 West Adams
 DATE: 10/21/18
 DRAWN BY: J. B. BLOOM
 CHECKED BY: J. B. BLOOM
 APPROVED BY: J. B. BLOOM

1021 West Adams

Chicago, IL

Scale: 1/2" = 1' 0"
 0 9 8 Page 5 of 11

REVISIONS
 REV. DESCRIPTION
 DATE

SUBJECT: NO.
 5 1241 C 7197
 Drawn By: D. G. M. cm 0 9 0 04/21/18
BNR-01
 BANNER
 Sign Type
77058 **101**
 Date: 4/18/18